


**Existing First Floor Plan scale 1:100.**

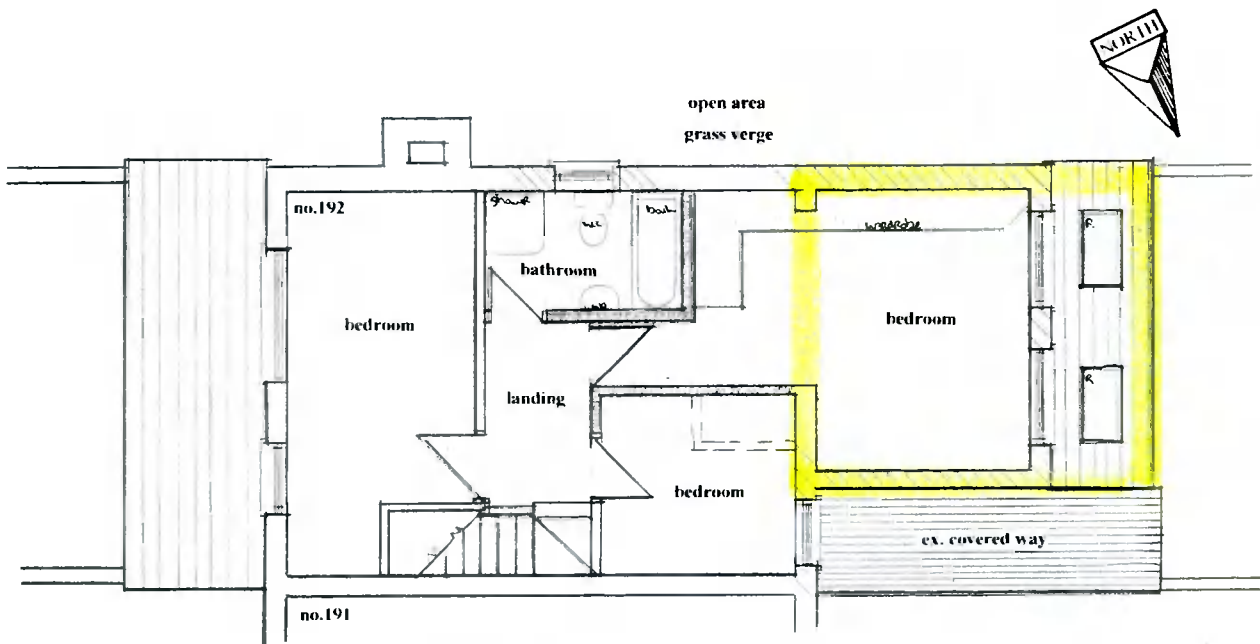

**Proposed First Floor Plan scale 1:100.**

**Drawing No. 03.02.2022**

**DESMOND J. HALPIN. & ASSOCIATES**  
**PLANNING & BUILDING DESIGN CONSULTANTS**  
 15 Carriglea Drive, Phone NO: 014523710  
 Firhouse, Mobile No: 0879734595  
 Dublin.24, Registered Company No:111360.  
 E-Mail: DesHALPIN15@GMail.com