



1 2 3 4 5 6 7 8 9 10 11 12 13 14 15 16 17 18 19 20 21 22

SPACE ALLOCATION LEGEND

[Blue Box]	BREAK ROOM/COMMUNITY AREA
[Light Blue Box]	CIRCULATION
[Red Box]	CONFERENCE
[Green Box]	GRAPH/DUPLICATION GALLERIES
[Yellow Box]	DATA CENTER
[Purple Box]	IDF
[Pink Box]	LOBBY
[Light Green Box]	MMR/POE
[Dark Green Box]	NON CRITICAL SUPPORT
[Light Purple Box]	OFFICE (CUSTOMER)
[Light Blue Box]	OFFICE (VDC)
[Light Green Box]	SHIPPING/RECEIVING
[Light Purple Box]	STORAGE (CUSTOMER)
[Light Green Box]	STORAGE (VDC)

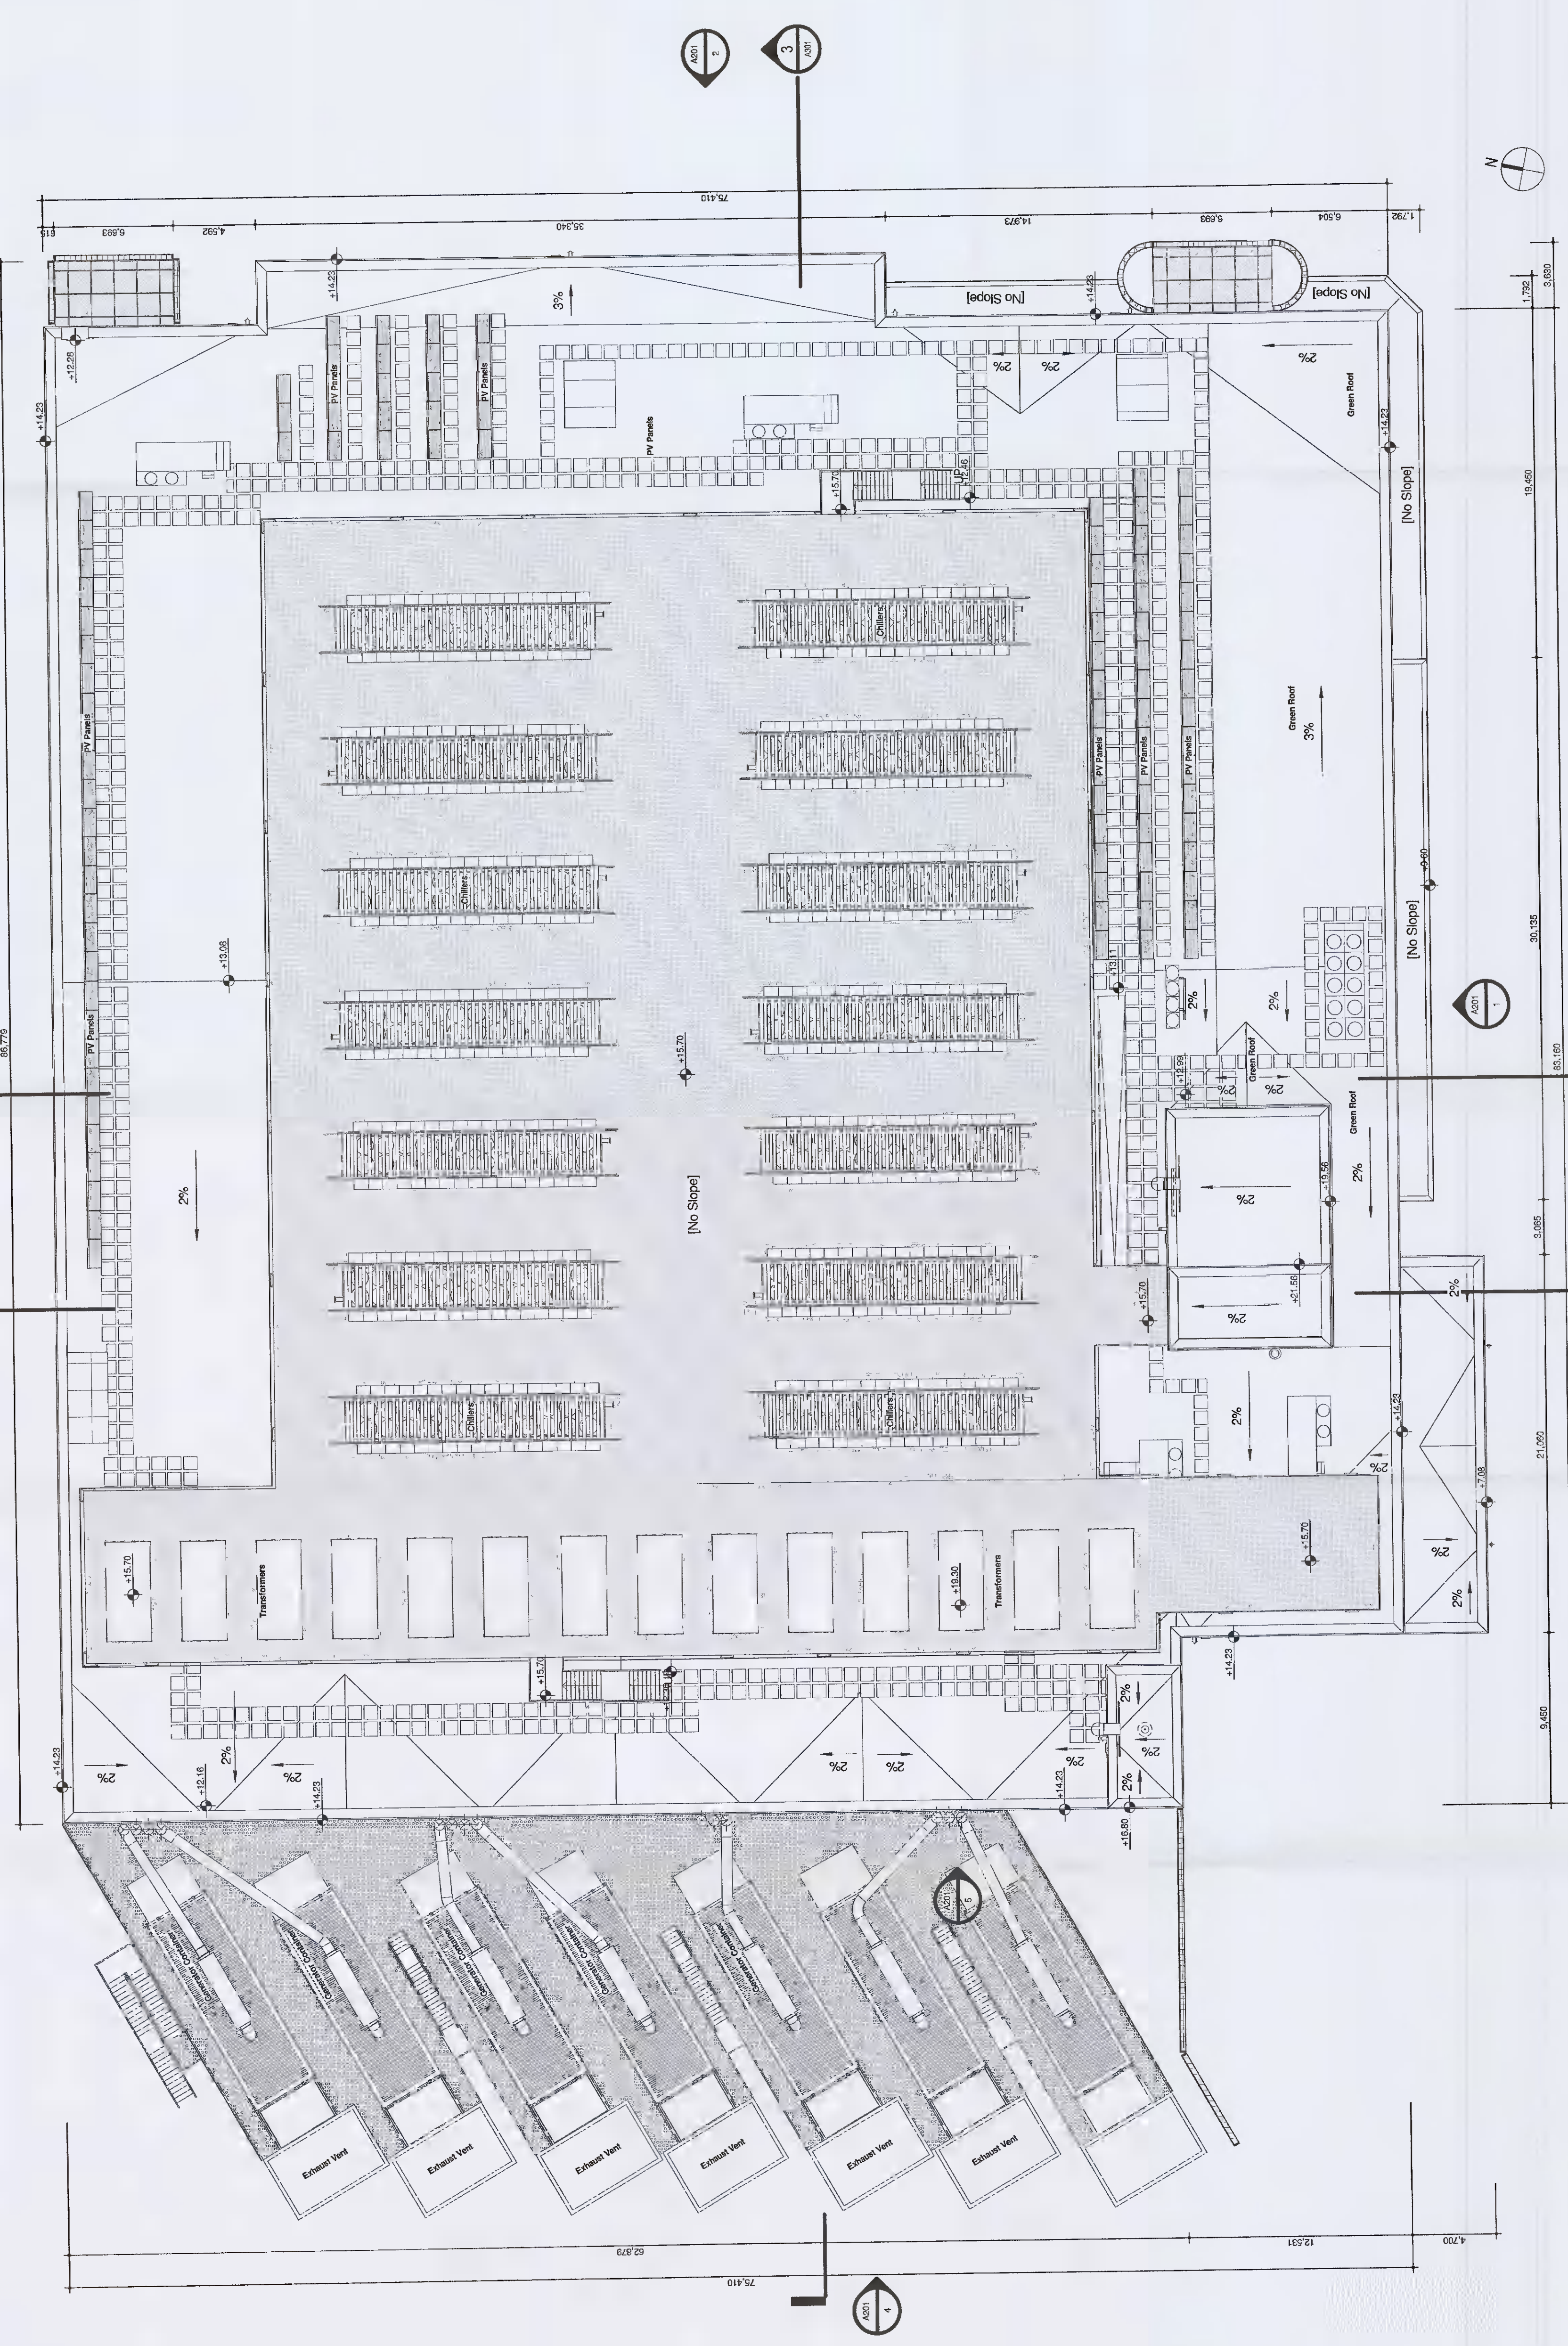

1 DUB12 ROOF PLAN
 SCALE: 1:200

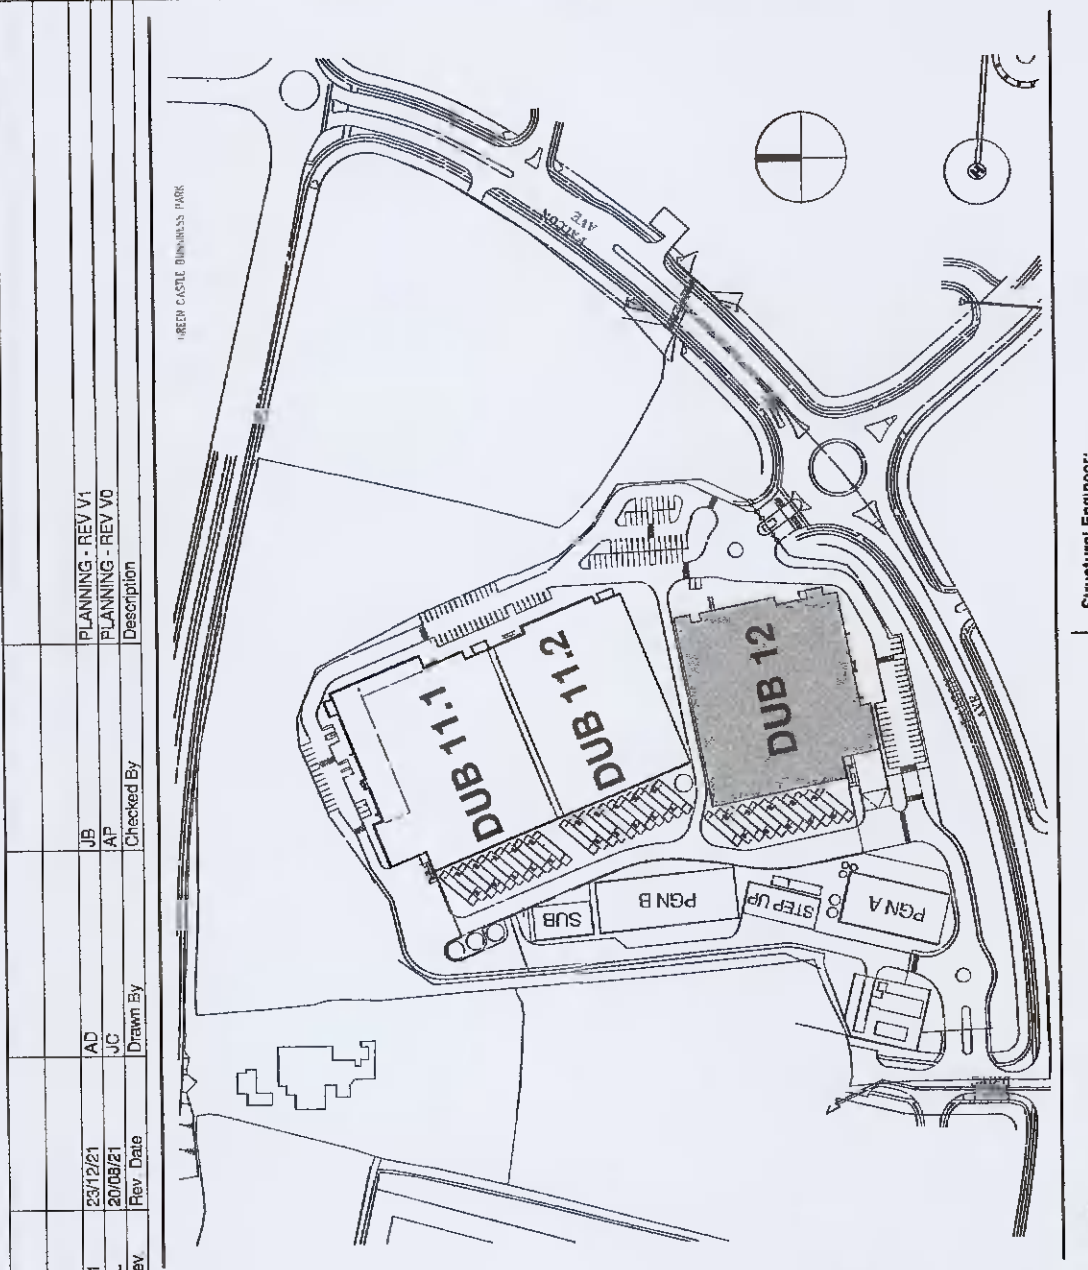

VANTAGE DATA CENTERS

Structural Engineer: **VANTAGE DATA CENTERS**
 Project Number: 2015021
 Date: 2015021

Structural Designer & Engineer: **BURNS MEDONNELL**
 Project Number: 2015021
 Date: 2015021

Hyphen
 100 St. James's Street, Dublin 1
 01 454 4000
 www.hyphen.ie

Checked by: **J. Mulvan**
 Drawn by: **A. Duncanson**

Project Name: **A112**
 Architectural Layout
 Roof Plan
 Overall Plan For DUB12
 Project Site: **Profile Park, Dublin 22, Ireland**
 53°19'1.40"N, 6°26'40.80"W

**PLANNING SUBMITTAL
 NOT FOR
 CONSTRUCTION**