


SPACE ALLOCATION LEGEND

BREAK ROOM/COMMUNITY AREA	
[Light Blue]	CIRCULATION
[Light Green]	CONFERENCE
[Light Purple]	CRH-PP/DC/DP GALLERIES
[Light Yellow]	DATA CENTER
[Light Red]	IDF
[Light Orange]	LOBBY
[Light Cyan]	MMR/POE
[Light Blue-Gray]	NON CRITICAL SUPPORT
[Light Green-Gray]	OFFICE (CUSTOMER)
[Light Purple-Gray]	OFFICE (VDC)
[Light Cyan-Gray]	SHIPPING/RECEIVING
[Light Yellow-Gray]	STORAGE (CUSTOMER)
[Light Red-Gray]	STORAGE (VDC)

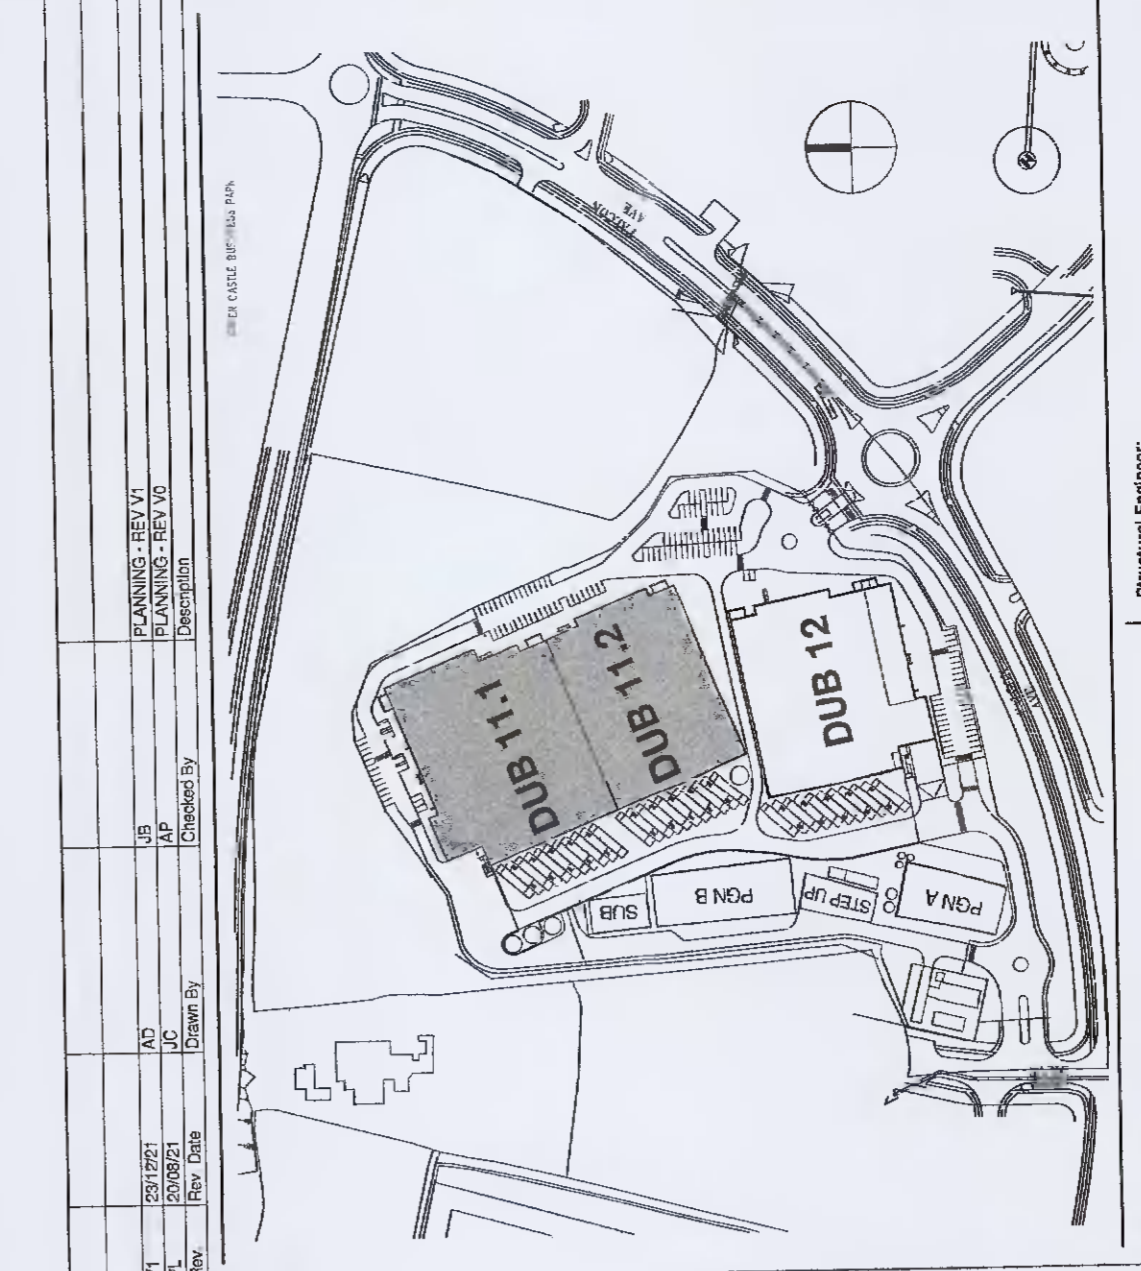

VANTAGE
DATA CENTRE


BURNS MCDONNELL
Architects

Hyphen
Interior Architecture & Design

Project: DUB 11 - Ground Floor Plan
Scale: 1:200
Date: 23/12/21
Rev: A0

Project Location: Profile Park, Dublin 22, Ireland
Coordinates: 53°19'1.40"N, 6°28'40.80"W

Client: A100

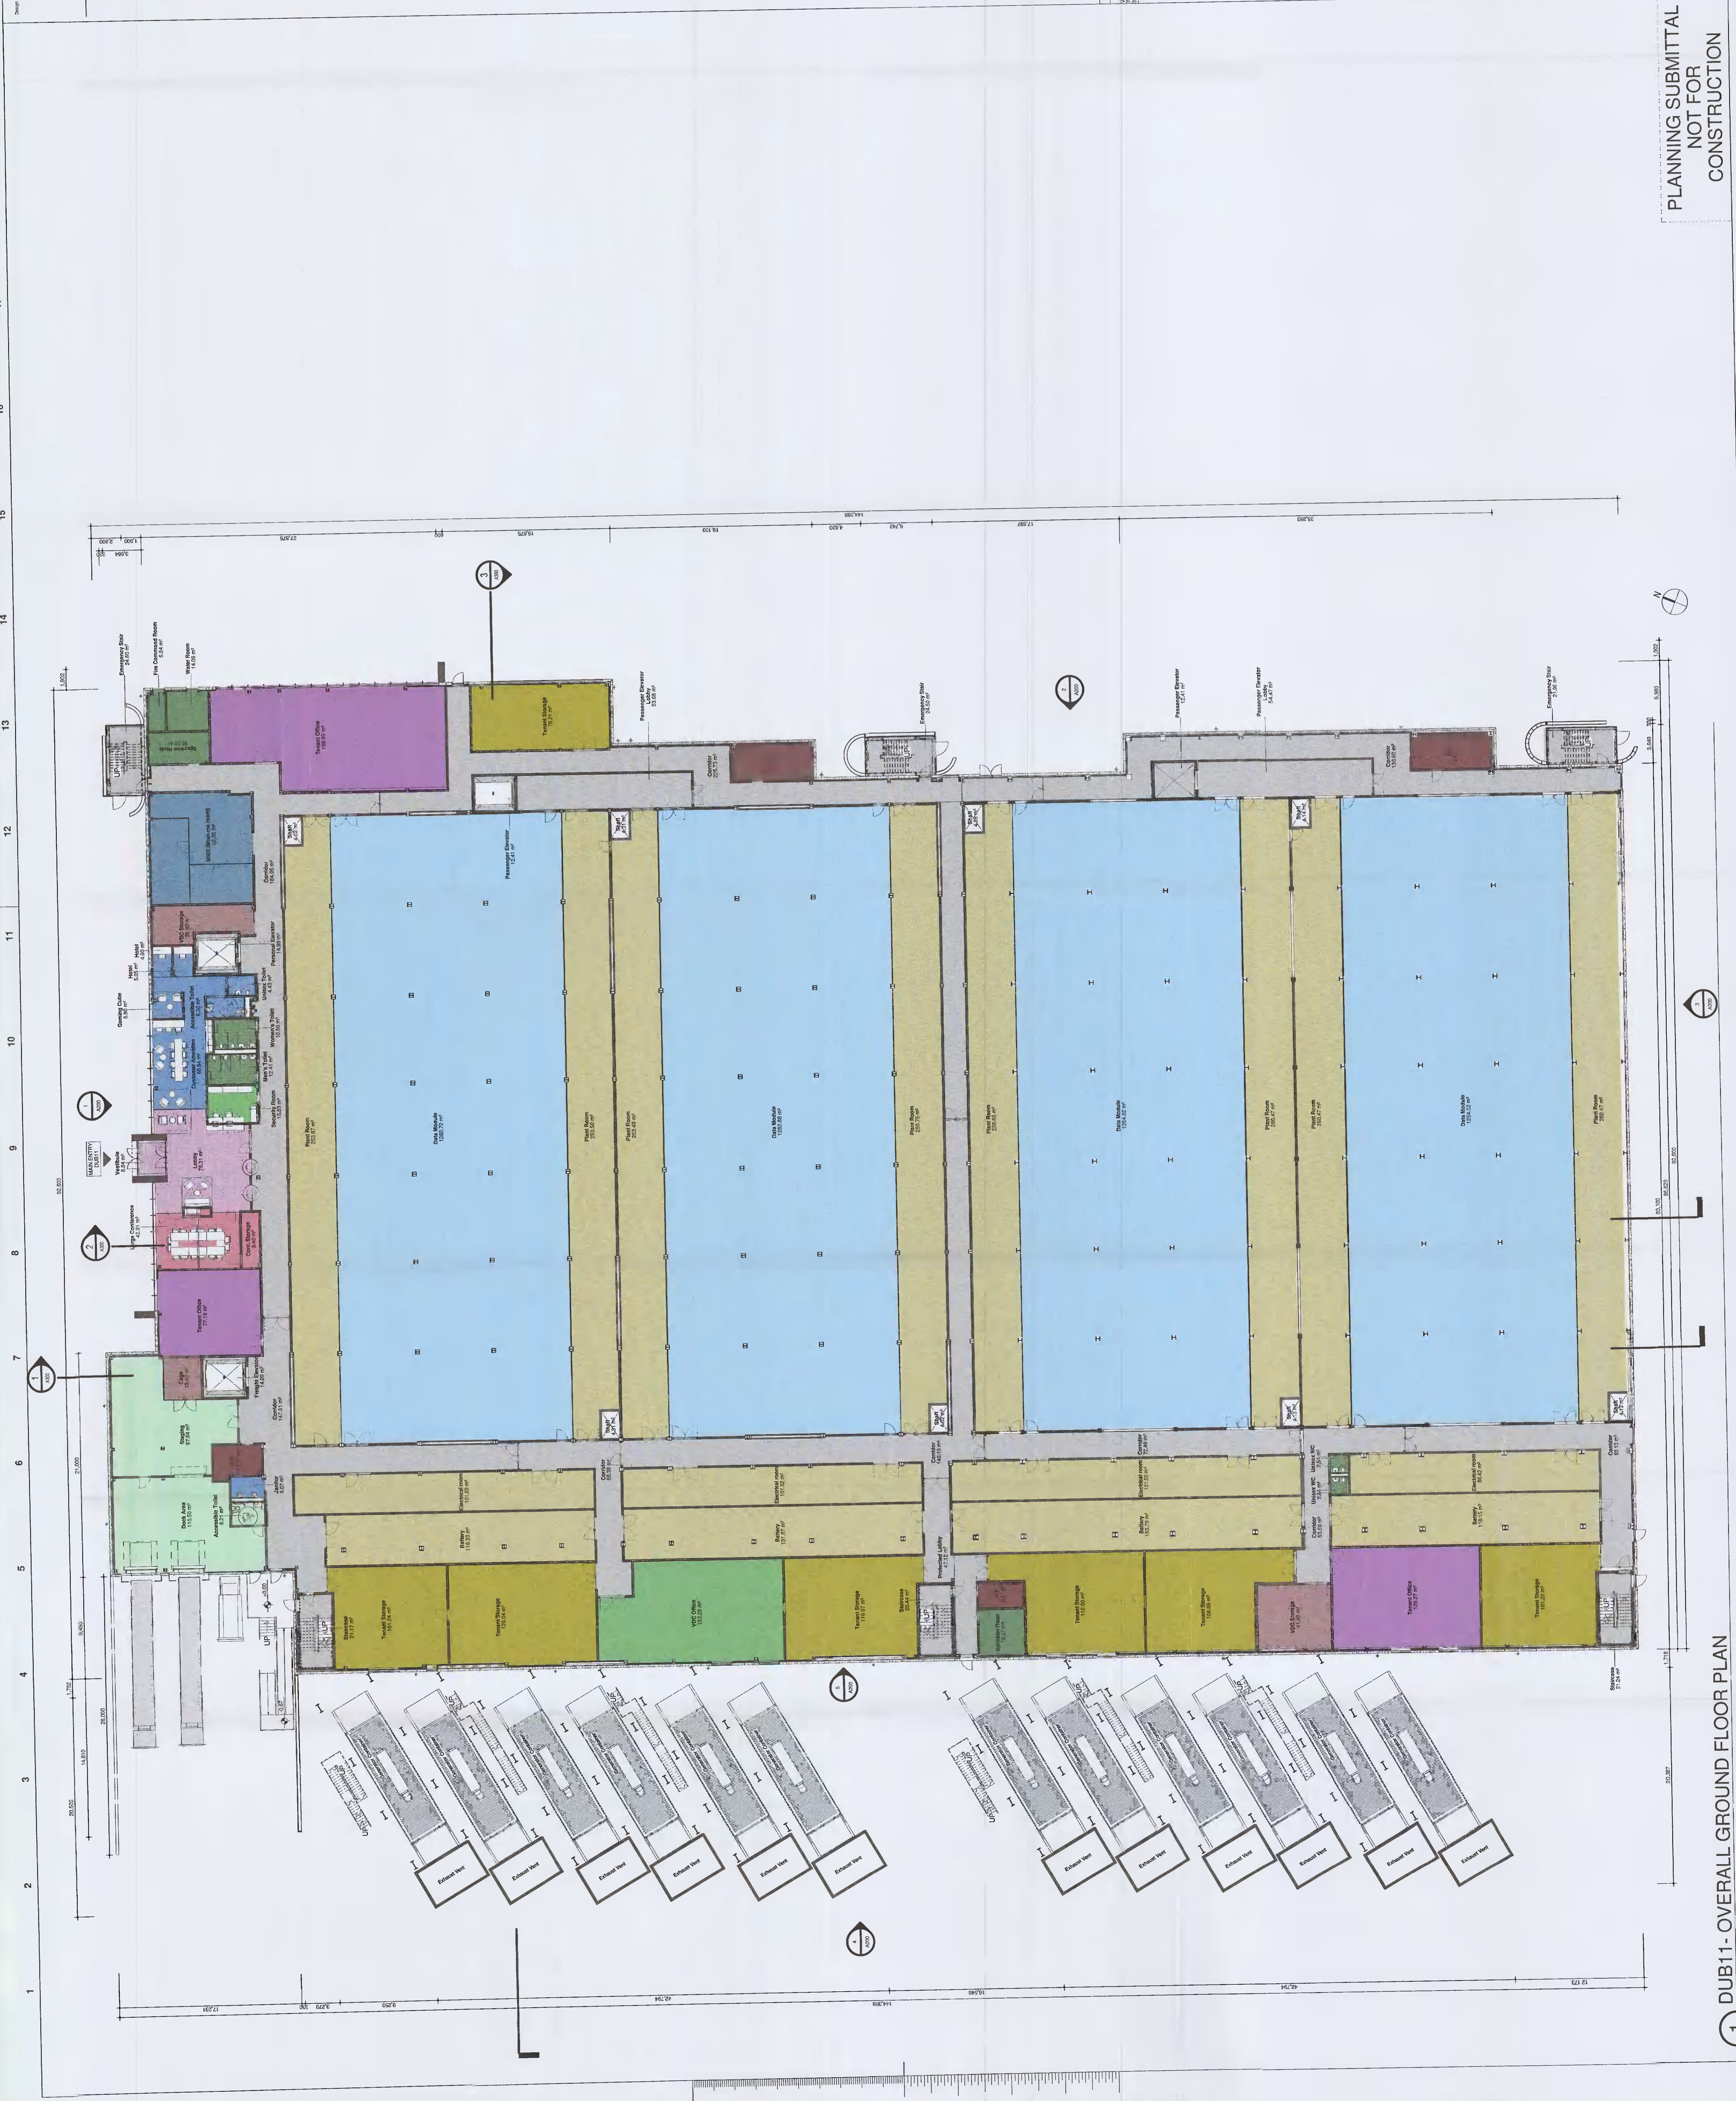

**PLANNING SUBMITTAL
NOT FOR
CONSTRUCTION**