


EXISTING FRONT ELEVATION

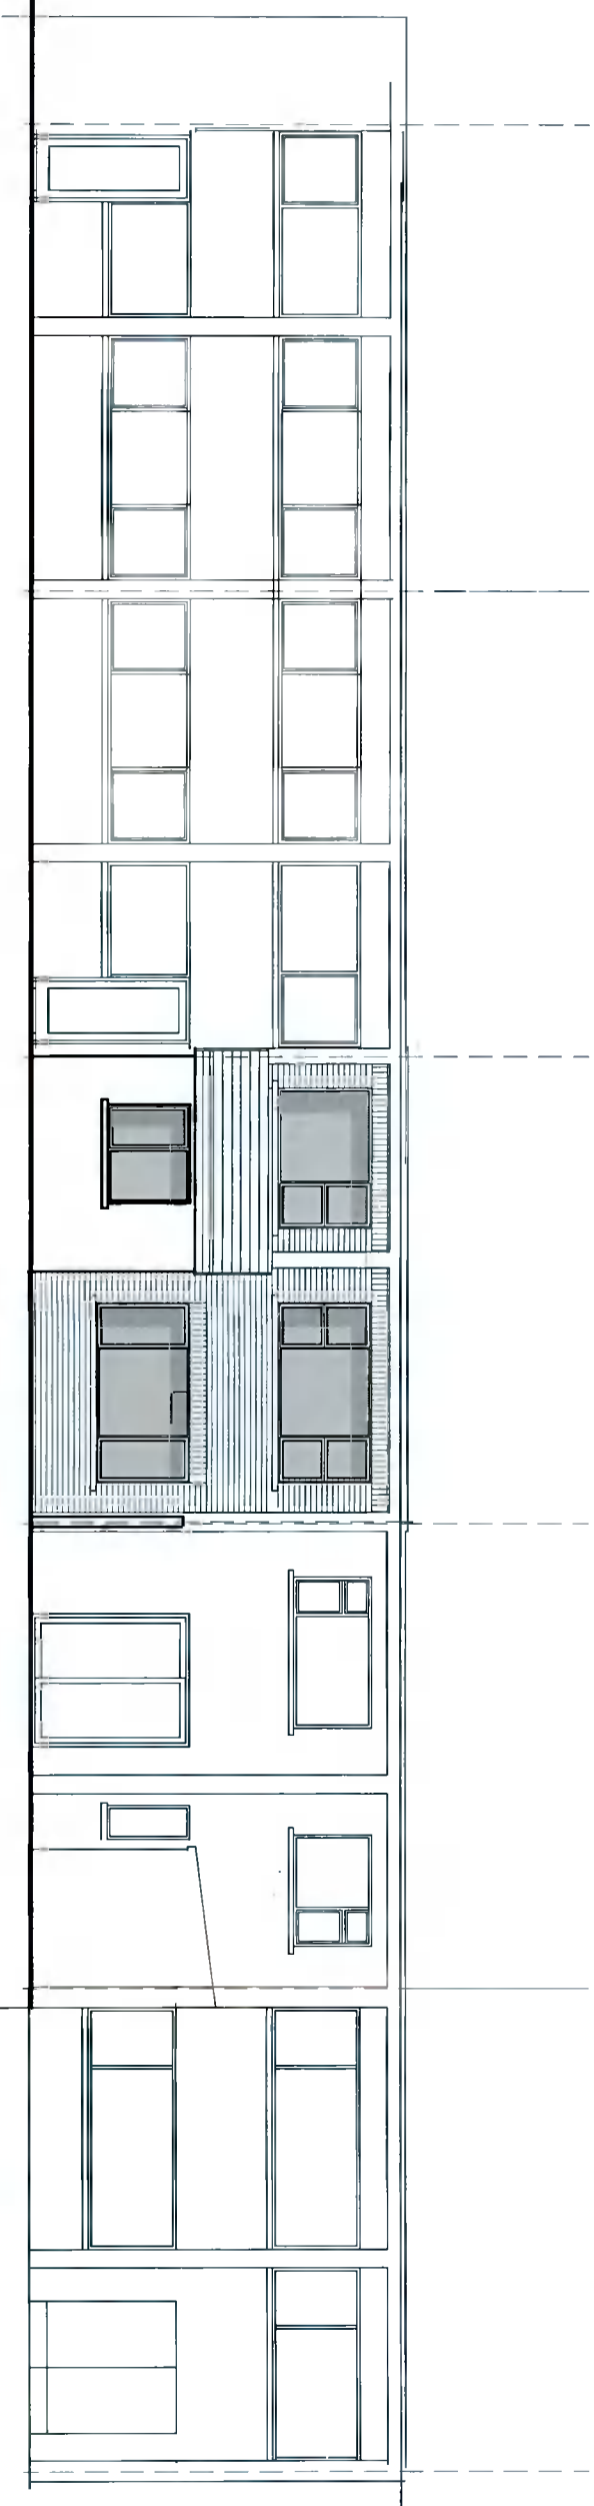

EXISTING REAR ELEVATION .

**PLANNING ISSUE.**

**DESMOND J. HALPIN & ASSOCIATES**  
**Planning & Building Design Consultants**

16 Campbell Drive, Chirokan, Dublin 15. Phone: 01-4527110 Email: desmondj@desmond.com

**Project:**

NEW SLATE CLAD PITCHED ROOFTOP DWELLING AT  
 NO.34 THE DRIVE, MILLBROOK LAMINA, TALLAGHTOWN.

Scale 1:100 @ A3.  
 Drawn DJH

**Drawing Title**  
 EXISTING FRONT REAR ELEVATIONS.

Drawing No 05-02-22  
 Rev

**Applicant:**  
 M. BRENDAN BRIDGEMAN.

Date Feb 2022.  
 CHK JK