



Planning Only


INDICATES PROPOSED WORKS

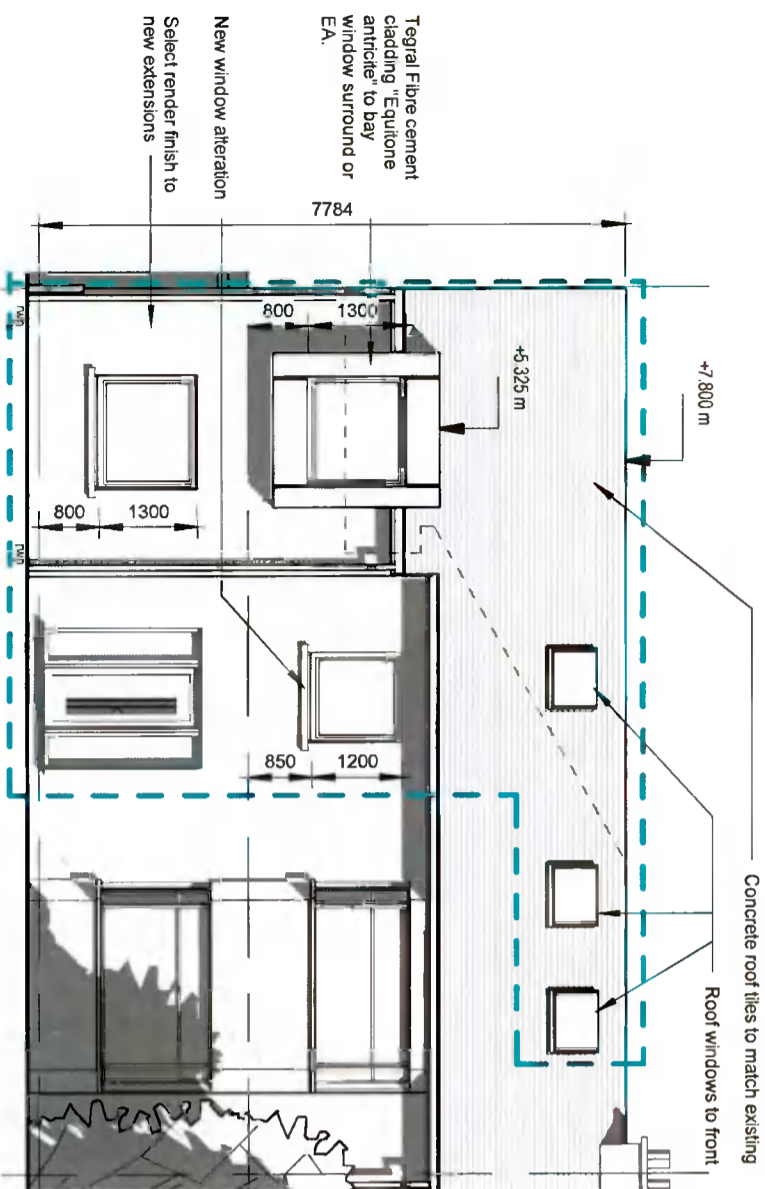


Proposed Front Elevation
1 : 100

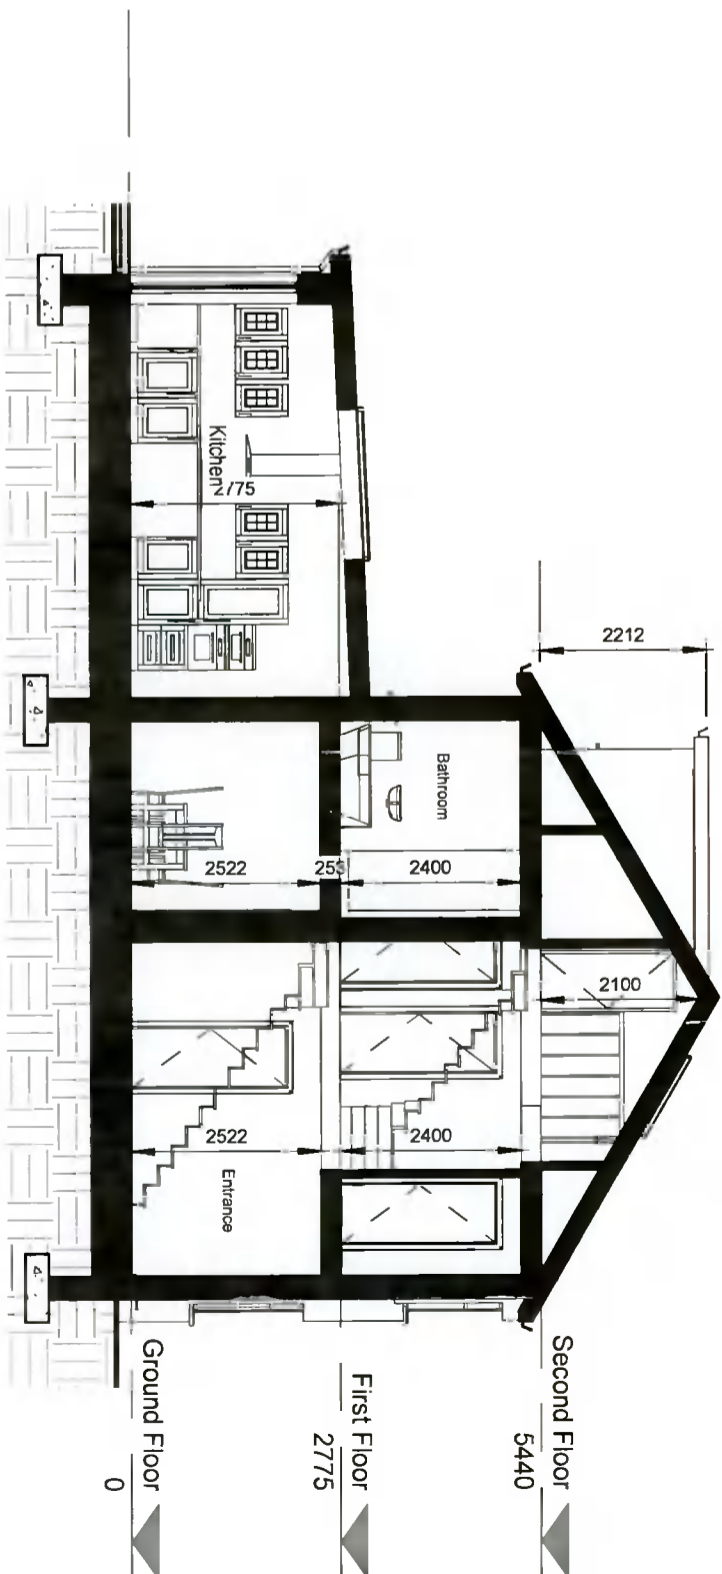

Section A
1 : 100

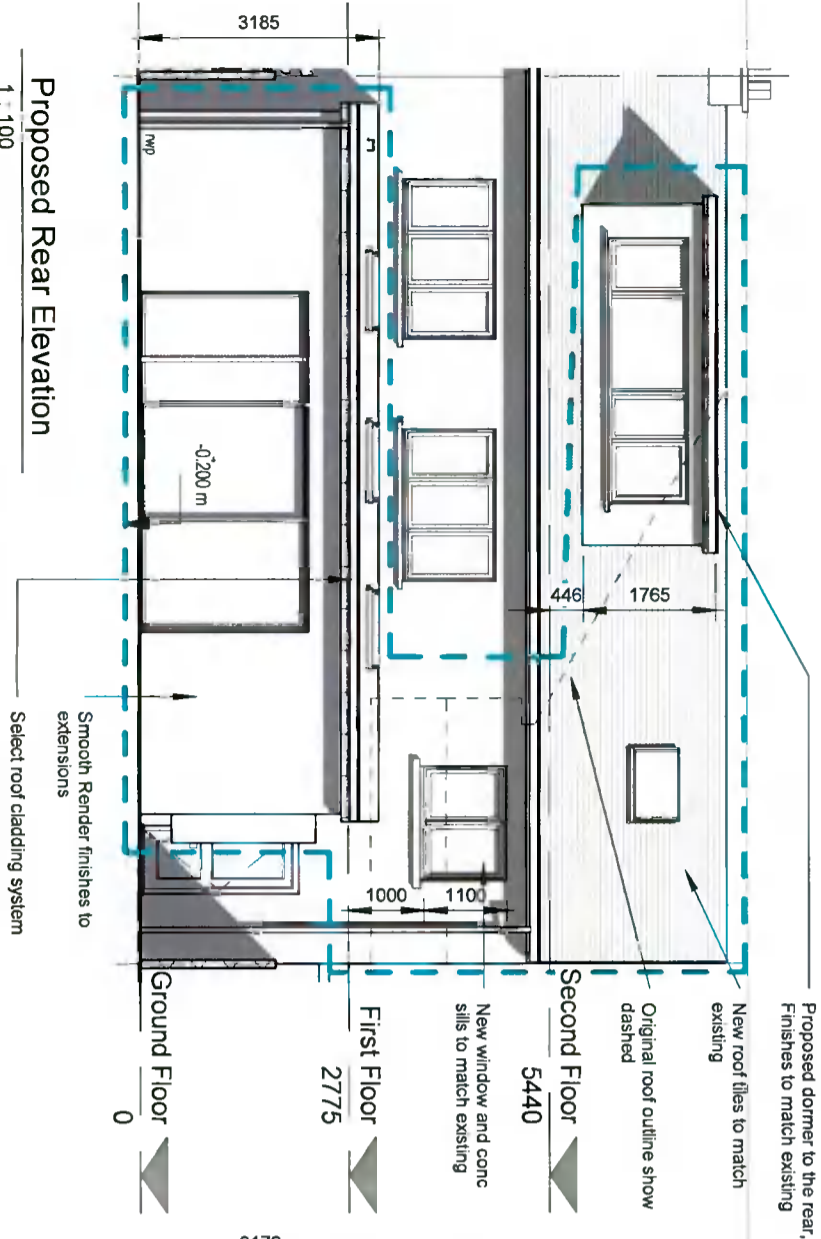

Proposed Rear Elevation
1 : 100

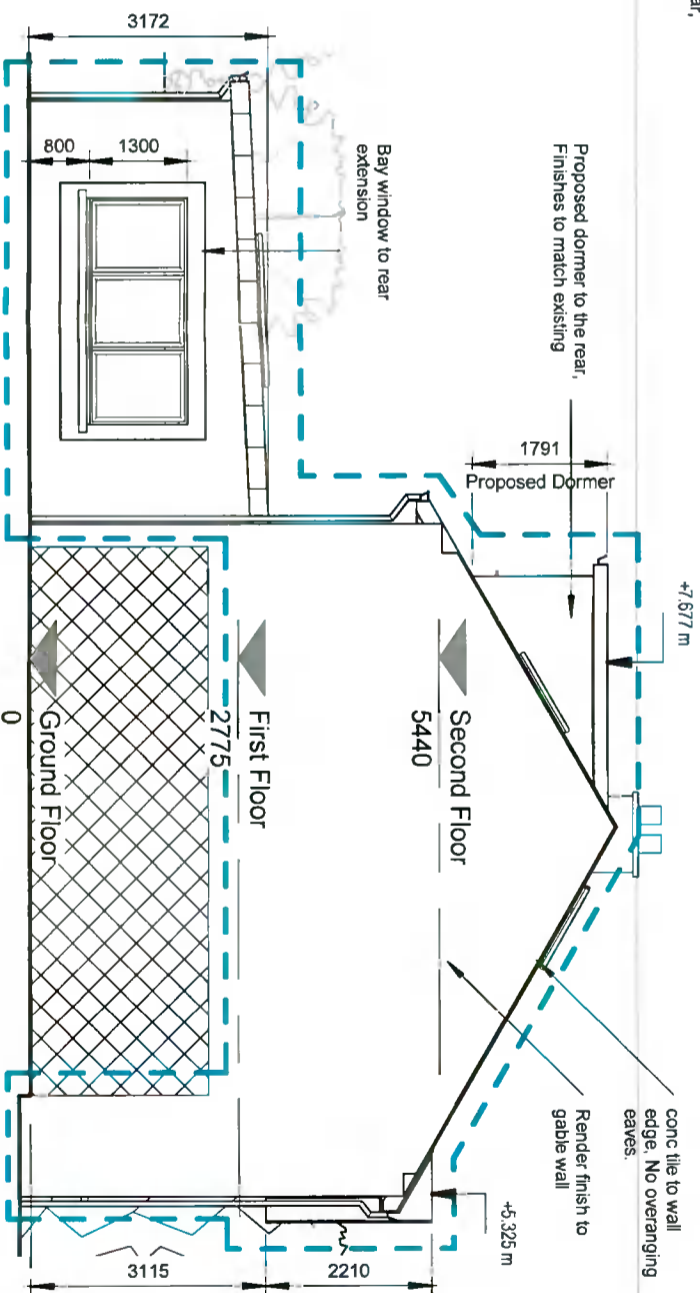

Proposed Side Elevation
1 : 100

BG ARCHITECTURAL SERVICES

51 Red Arches Rd, Dublin 13
0876187750

Brenguiden@gmail.com

PROJECT/CLIENT

Lisa and Fergal Griffin, 37 Whitehall Road, Terenure, D6

DESCRIPTION
Proposed - GA - Elevations and Section

Date	Scale (@ A3)	REV
01.09.2021	1 : 100	
Drawn by BG	DRAWING NUMBER	
Checked by BG	A201	