




6 South Elevation Existing  
1 : 200

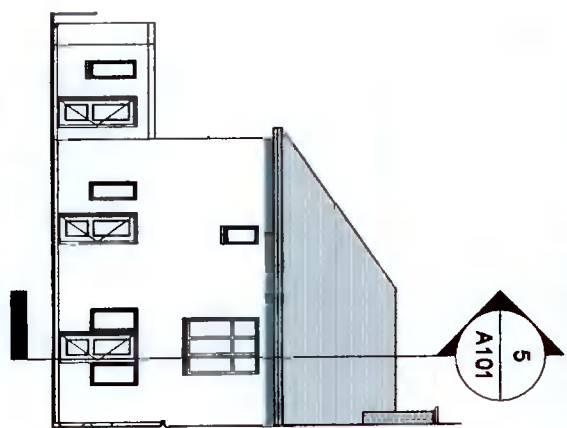


7 North Elevation Existing  
1 : 200

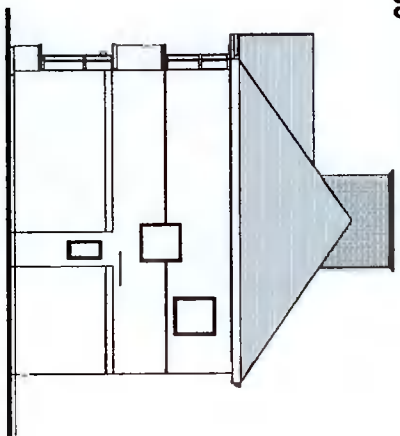


3 East Elevation Existing  
1 : 200

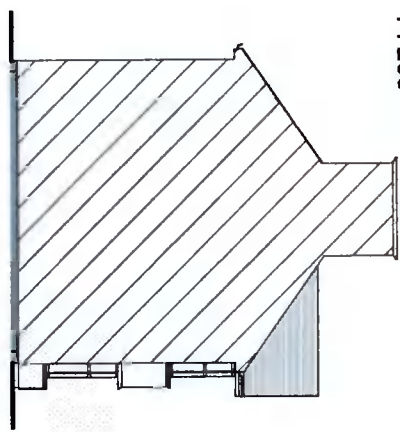


4 West Elevation Existing  
1 : 200

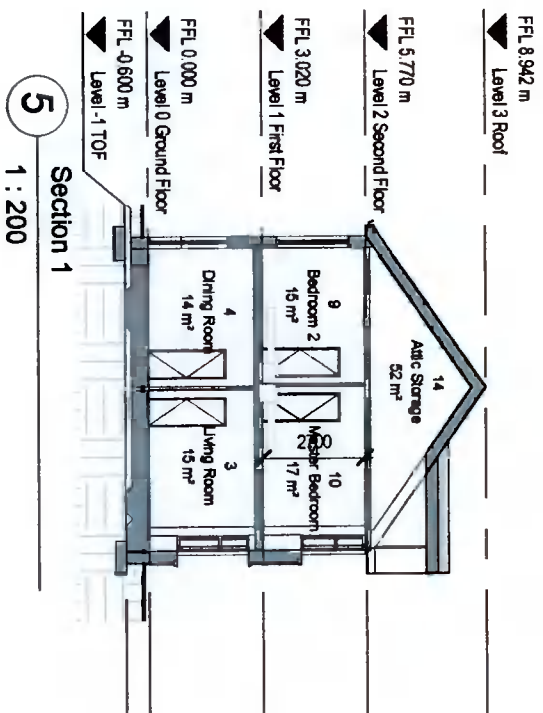


5 Section 1  
1 : 200

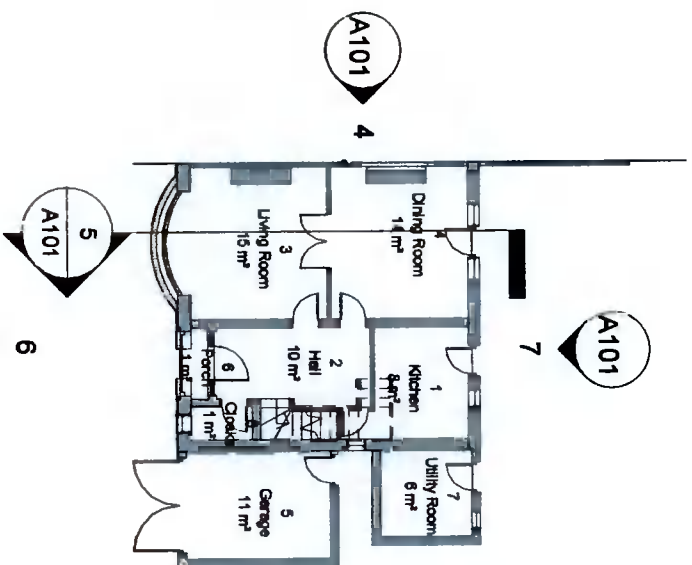

1 Level 0 Ground Floor  
1 : 200

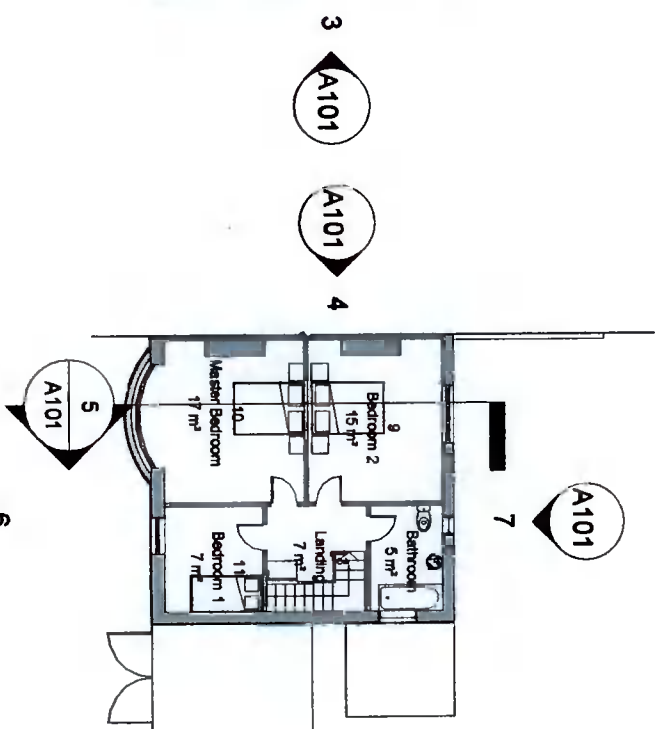

2 Level 1 First Floor  
1 : 200

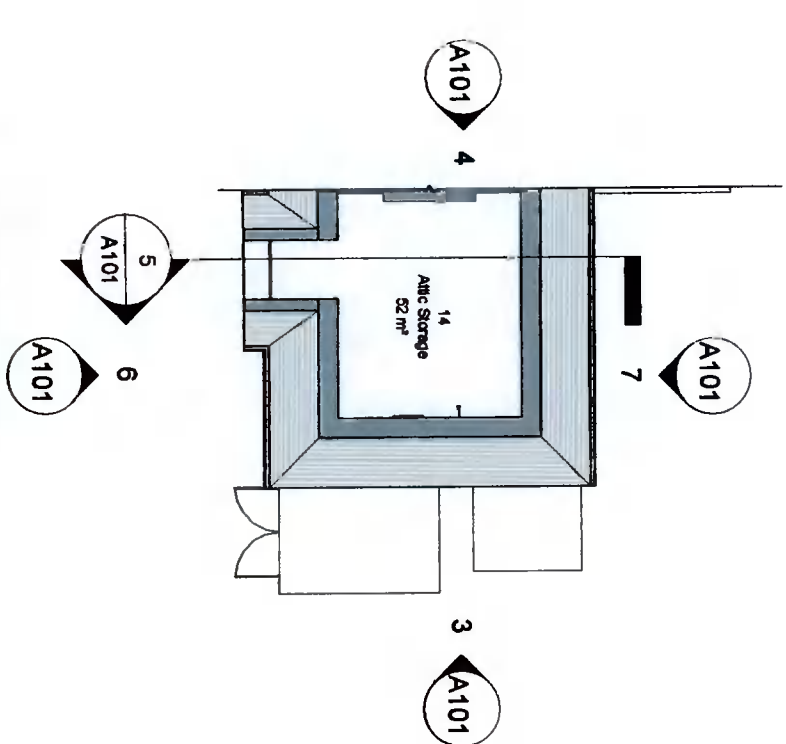

9 Level 2 Second Floor  
1 : 200

| Level                  | Name | Number | Area |
|------------------------|------|--------|------|
| Room Schedule Existing |      |        |      |

| Level                | Room           | Area (m²) |
|----------------------|----------------|-----------|
| Level 0 Ground Floor | Kitchen        | 8 m²      |
| Level 0 Ground Floor | Hall           | 10 m²     |
| Level 0 Ground Floor | Living Room    | 15 m²     |
| Level 0 Ground Floor | Dining Room    | 14 m²     |
| Level 0 Ground Floor | Garage         | 11 m²     |
| Level 0 Ground Floor | Porch          | 1 m²      |
| Level 0 Ground Floor | Utility Room   | 6 m²      |
| Level 0 Ground Floor | Chairs         | 8 m²      |
| Level 1 First Floor  |                |           |
| Level 1 First Floor  | Bedroom 2      | 15 m²     |
| Level 1 First Floor  | Master Bedroom | 17 m²     |
| Level 1 First Floor  | Bedroom 1      | 7 m²      |
| Level 1 First Floor  | Bathroom       | 5 m²      |
| Level 1 First Floor  | Landing        | 7 m²      |
| Level 2 Second Floor |                |           |
| Level 2 Second Floor | Attic Storage  | 52 m²     |
| Total Floor Area     |                |           |
|                      |                | 169 m²    |

| REF. | DATE | Revision |
|------|------|----------|
|      |      |          |

**Peter Brennan**  
**Hayfield House, Knocklyon Road, Templeogue, Dublin 16**

PROJECT: Proposed Site & Rear Extension, and an Attic Conversion, Oct. 09, Rev. 01  
 PROJECT NO: PRJ0112  
 CLIENT: Eoin & Ailish McKenna  
 ADDRESS: 37 Butterfield Avenue, Rathfarnham, Dublin D14 VNA7  
 DRAWN BY: Peter Brennan  
 DATE: 22/02/22 SCALE: As indicated DRG. No. A101  
 DRAWING: Floor Plans Existing STATUS: Planning  
 DO NOT SCALE FROM DRAWING