




1 South Elevation Proposed  
1 : 150

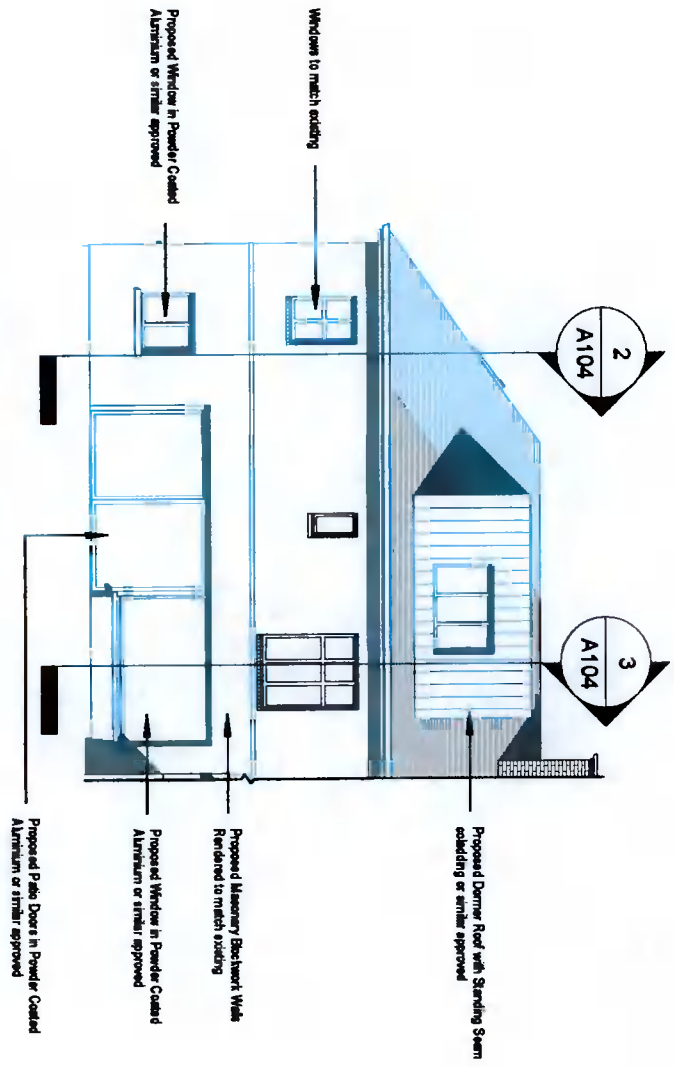

3 North Elevation Proposed  
1 : 150

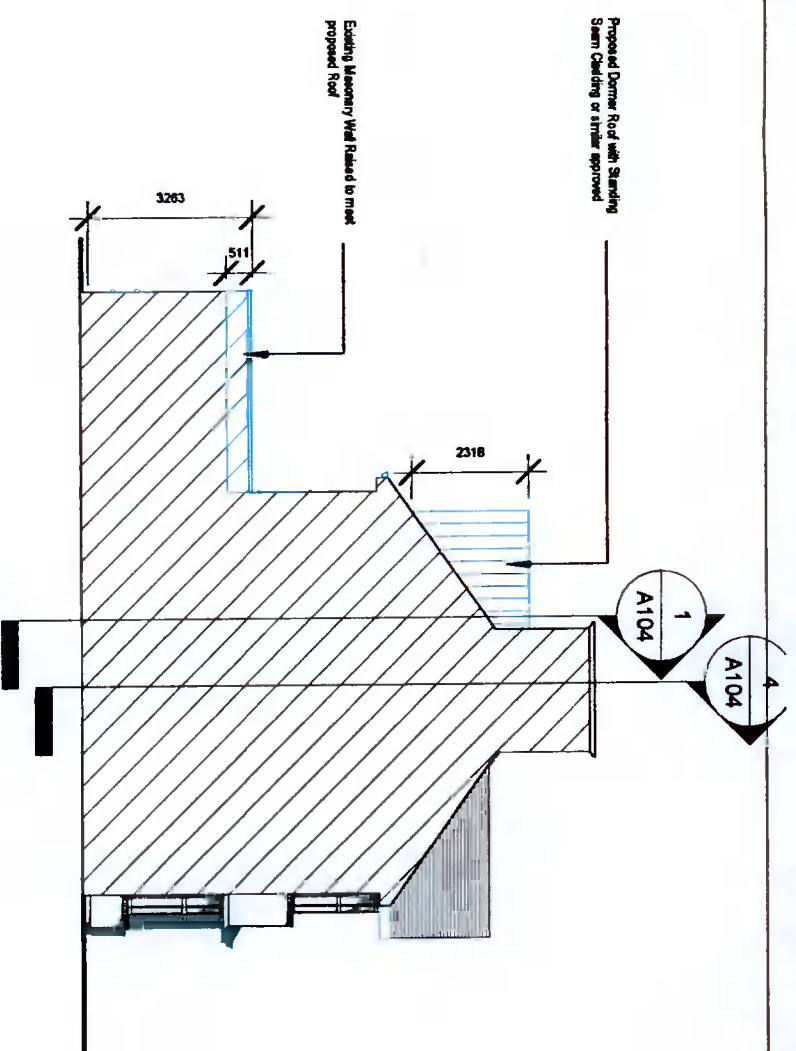

2 West Elevation Proposed  
1 : 150

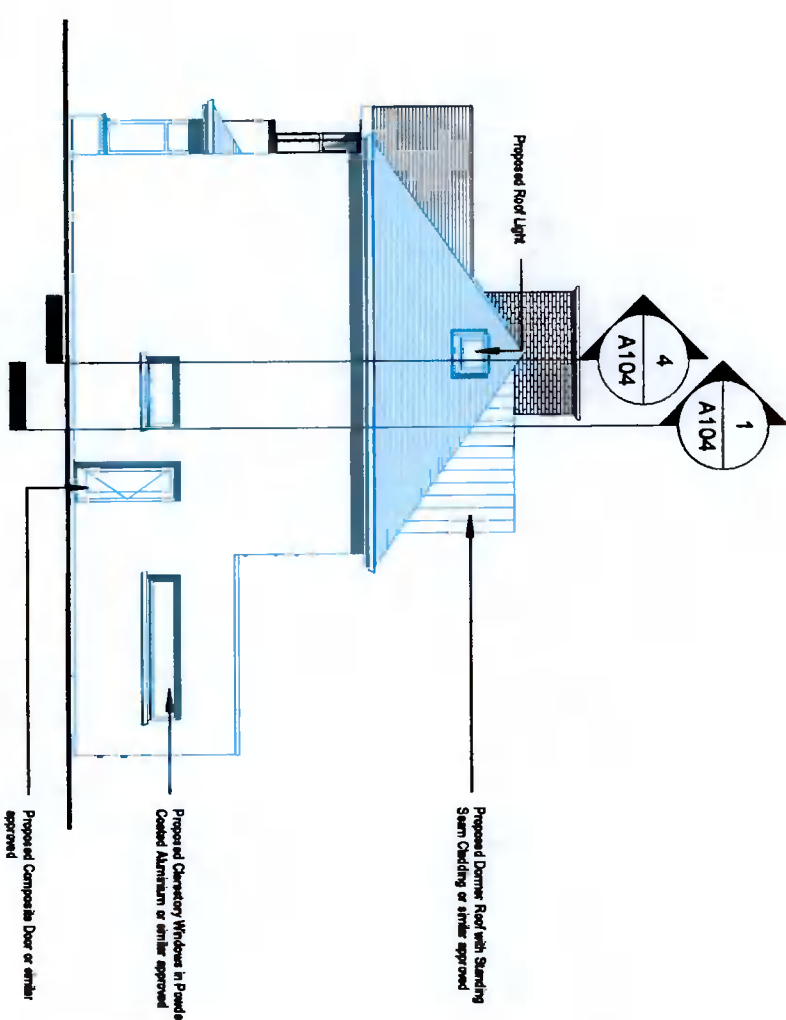


4 East Elevation Proposed  
1 : 150


REF.	DATE	Revision

**Peter Brennan**  
**Hayfield House, Knocklyon Road, Templeogue, Dublin 16**  
 North Point


PROJECT: Proposed Side & Rear Extensions, and an attic conversion, Off. 09, Rev. 07  
 PROJECT NO: PRJ0112  
 CLIENT: Eoin & Ailish McKenna  
 ADDRESS: 37 Binstockfield Avenue, Rathfarnham, Dublin D14 YN47  
 DRAWN BY: Peter Brennan  
 DATE: 22/02/22 | SCALE: 1 : 150 | DRG. No. A103  
 DRAWING: Elevations Proposed  
 DO NOT SCALE FROM DRAWING | STATUS: Planning

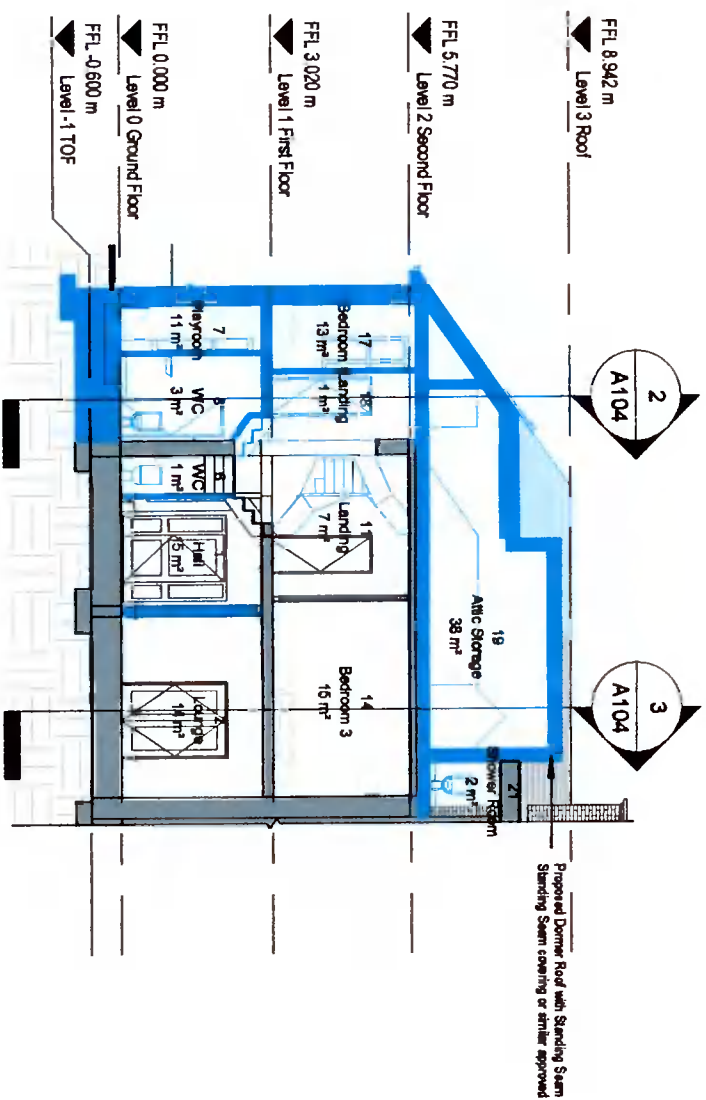


1 Section 3  
1 : 150

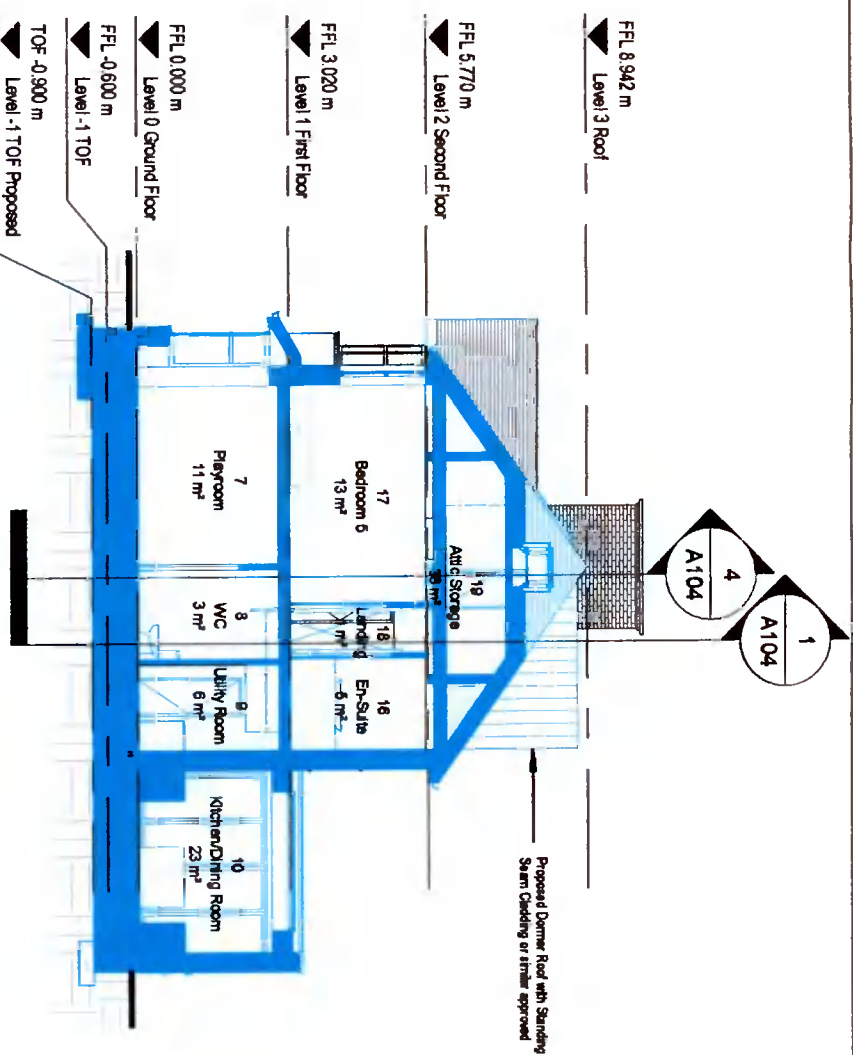

2 Section 4  
1 : 150

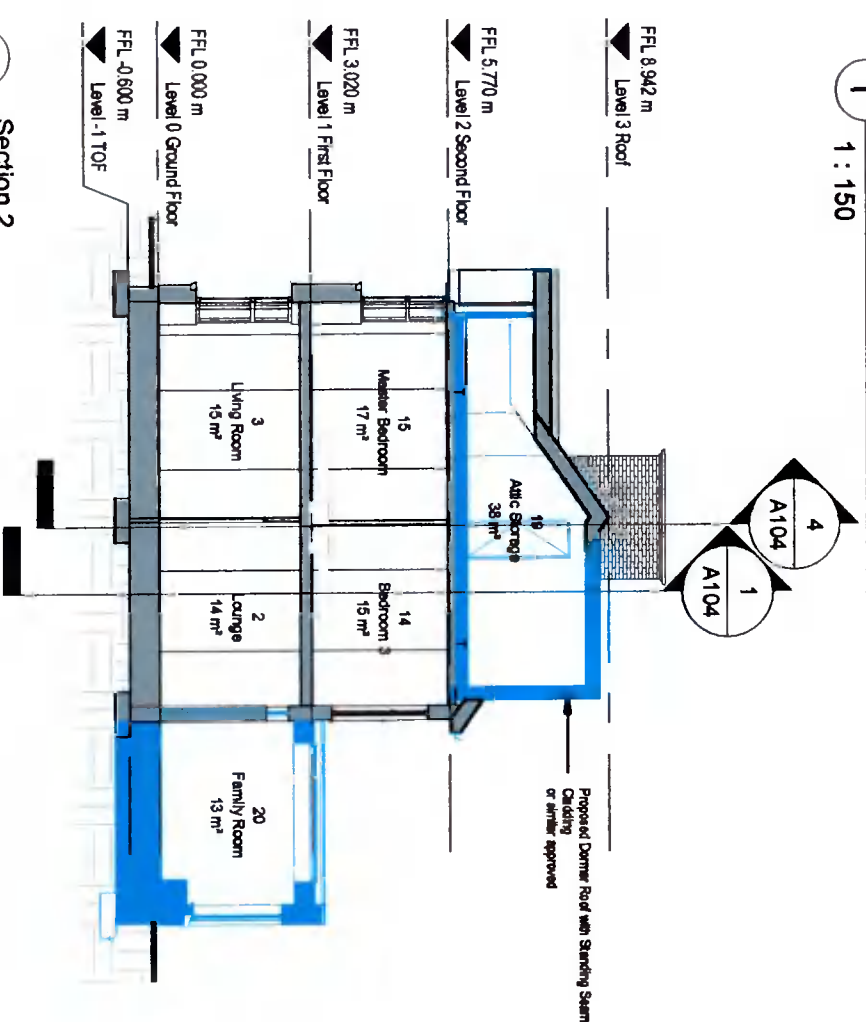

3 Section 2  
1 : 150

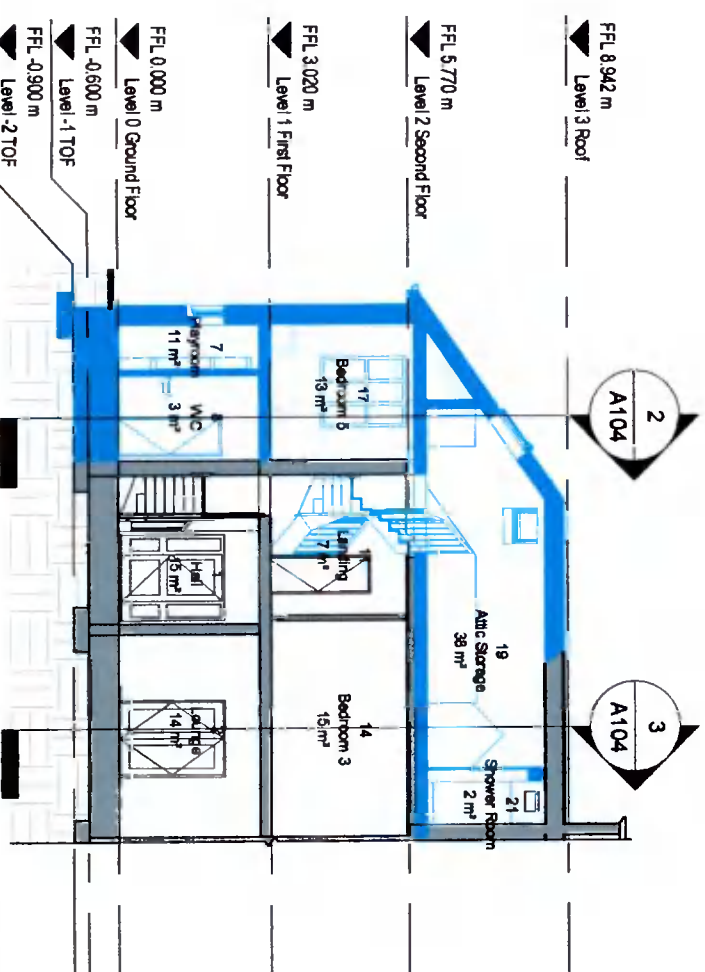

4 Section 5  
1 : 150

REF.	DATE	Revision
<b>Peter Brennan</b> Hayfield House, Knocklyon Road, Templeogue, Dublin 16 North Point		
PROJECT: Proposed Site & Floor Extensions and an Attic Conversion, Opt. 03, Rev. 07 PROJECT NO: PRJ0112 CLIENT: Eoin & Aisling McKenna ADDRESS: 37 Butterfield Avenue, Rathfarnham, Dublin D14 VNA7 DRAWN BY: Peter Brennan DATE: 22/02/22 SCALE: 1 : 150 DRG. No. A104 DRAWING: Sections Proposed DO NOT SCALE FROM DRAWING STATUS: Planning		