


16 Proposed Ground Floor Plan
Scale: 1:100

Planning

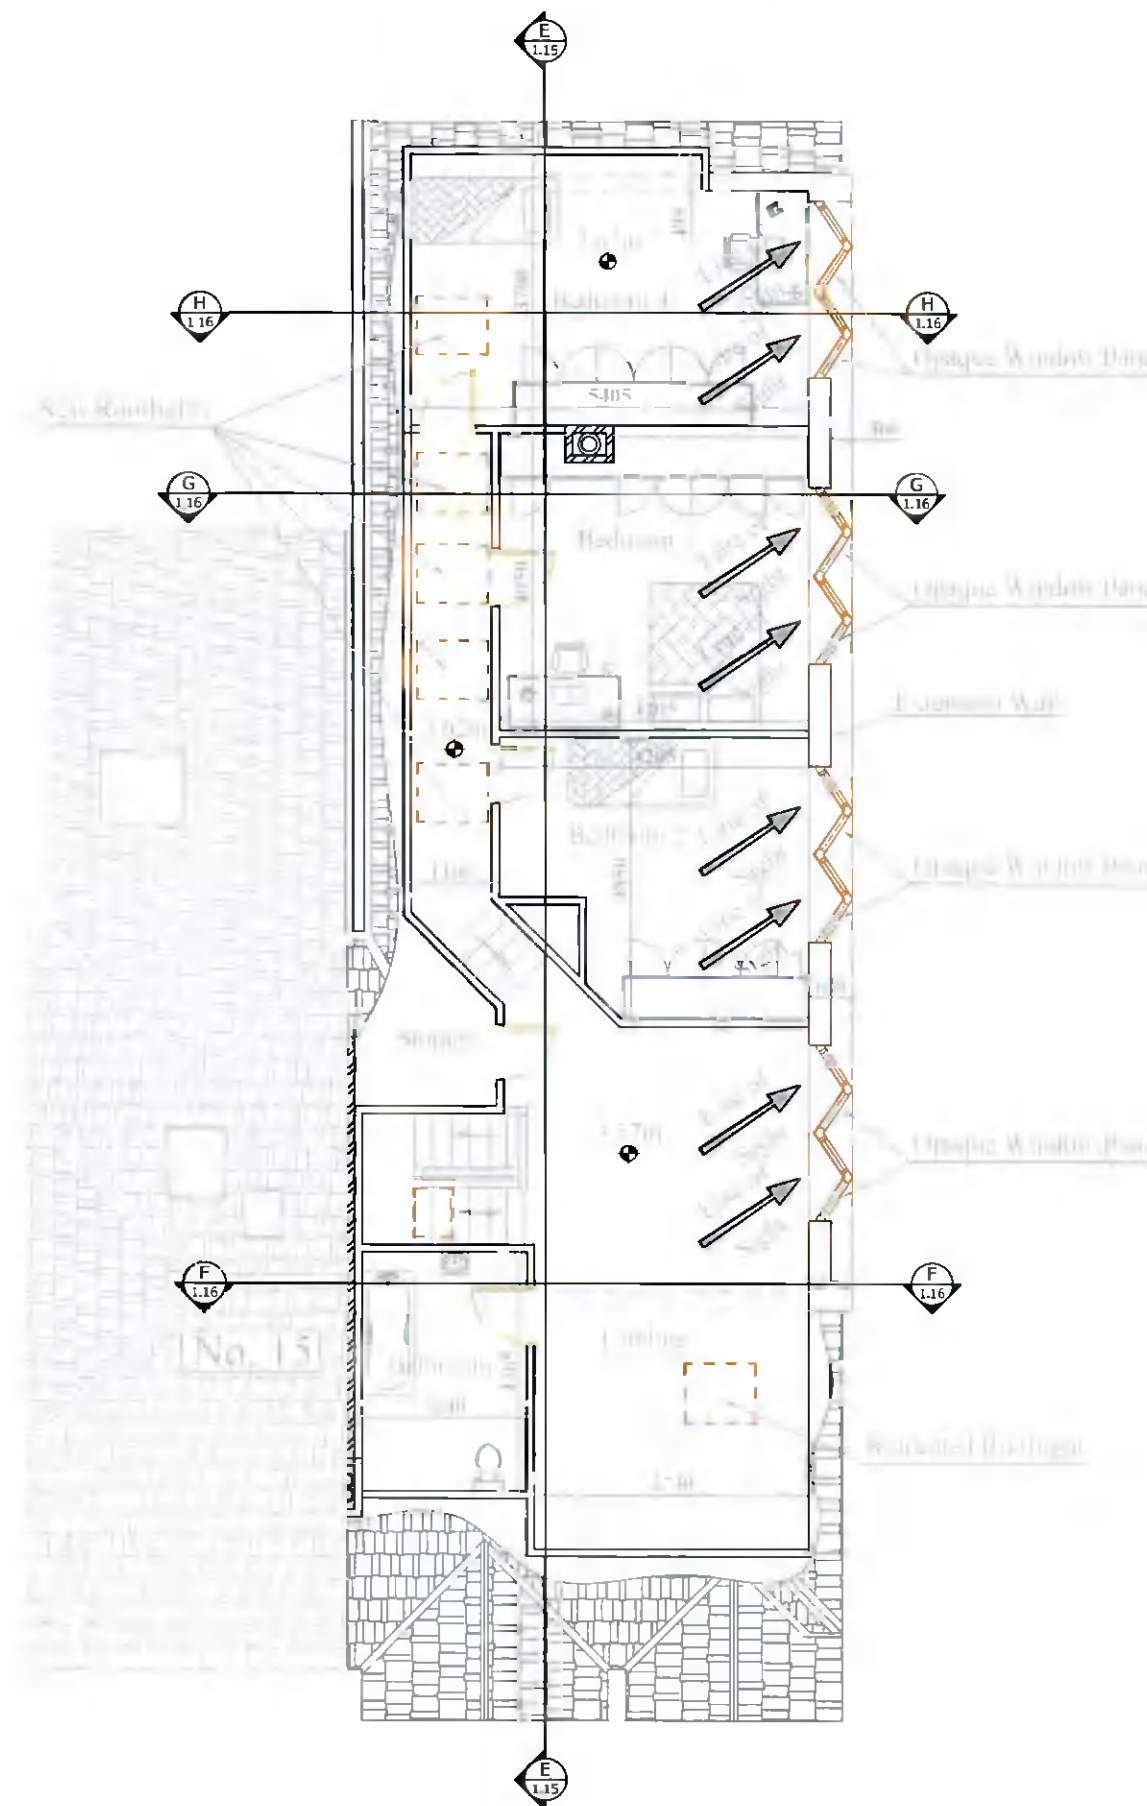

17 Proposed First Floor Plan
Scale: 1:100

COPYRIGHT

No part of this document may be re-produced or transmitted in any form or stored in any retrieval system of any nature without the written permission of iStruct Consulting Engineers as copyright holder except as agreed for use on the project for which the document was originally issued.

NOTES:

- 1) All levels are in metres and have to be referred to a temporary benchmark
- 2) Do not scale off this drawing. Use figured dimensions only

KEYPLAN:



Legend



Planning Drawings Only
These drawings should not be used for construction

Rev	Details	Date
C	Amended following RFI	24.01.20
B	Minor Amendments	04.10.21
A	Minor Amendments	30.09.21
-	issued for review	27.09.21



Job title:
Extension and Adjustments to No. 16 Oakcourt Park

Drawing title:
Proposed Floor Plans

Drawing No.:
1910 - PG - 1.10

Client:
Dáire and Romaine Nolan

Drawn by:	Checked by:	Scale:
R.O'D.	D.N.	1:100 @A3
Date:	Rev:	
27/09/2021	C	