




COPYRIGHT

No part of this document may be re-produced or transmitted in any form or stored in any retrieval system of any nature without the written permission of iStruct Consulting Engineers as copyright holder, except as agreed for use on the project for which the document was originally issued.

NOTES:

- 1) All levels are in metres and have to be referred to a temporary benchmark.
- 2) Do not scale off this drawing. Use figured dimensions only.

KEYPLAN:

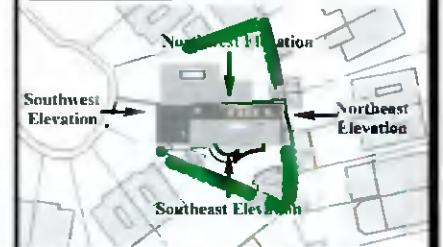

Planning Drawings Only

These drawings should not be used for construction.

Rev	Details	Date
D	Amended following RPI	24/01/23
C	Minor Amendments	04/10/22
B	Minor Amendments	30/09/22
A	Minor Amendments	28/06/22
-	issued for review	27/03/22




Job title:
Extension and Adjustments
to No. 16 Oakcourt Park

Drawing title:
Proposed Site Plan

Drawing No.:
1910 - PG - 1.9

Client:
Daire and Romaine Nolan

Drawn by:	Checked by:	Scale:
R.O'D.	D.N.	1:100 @A3
Date: 27/09/2023	Rev: 0	

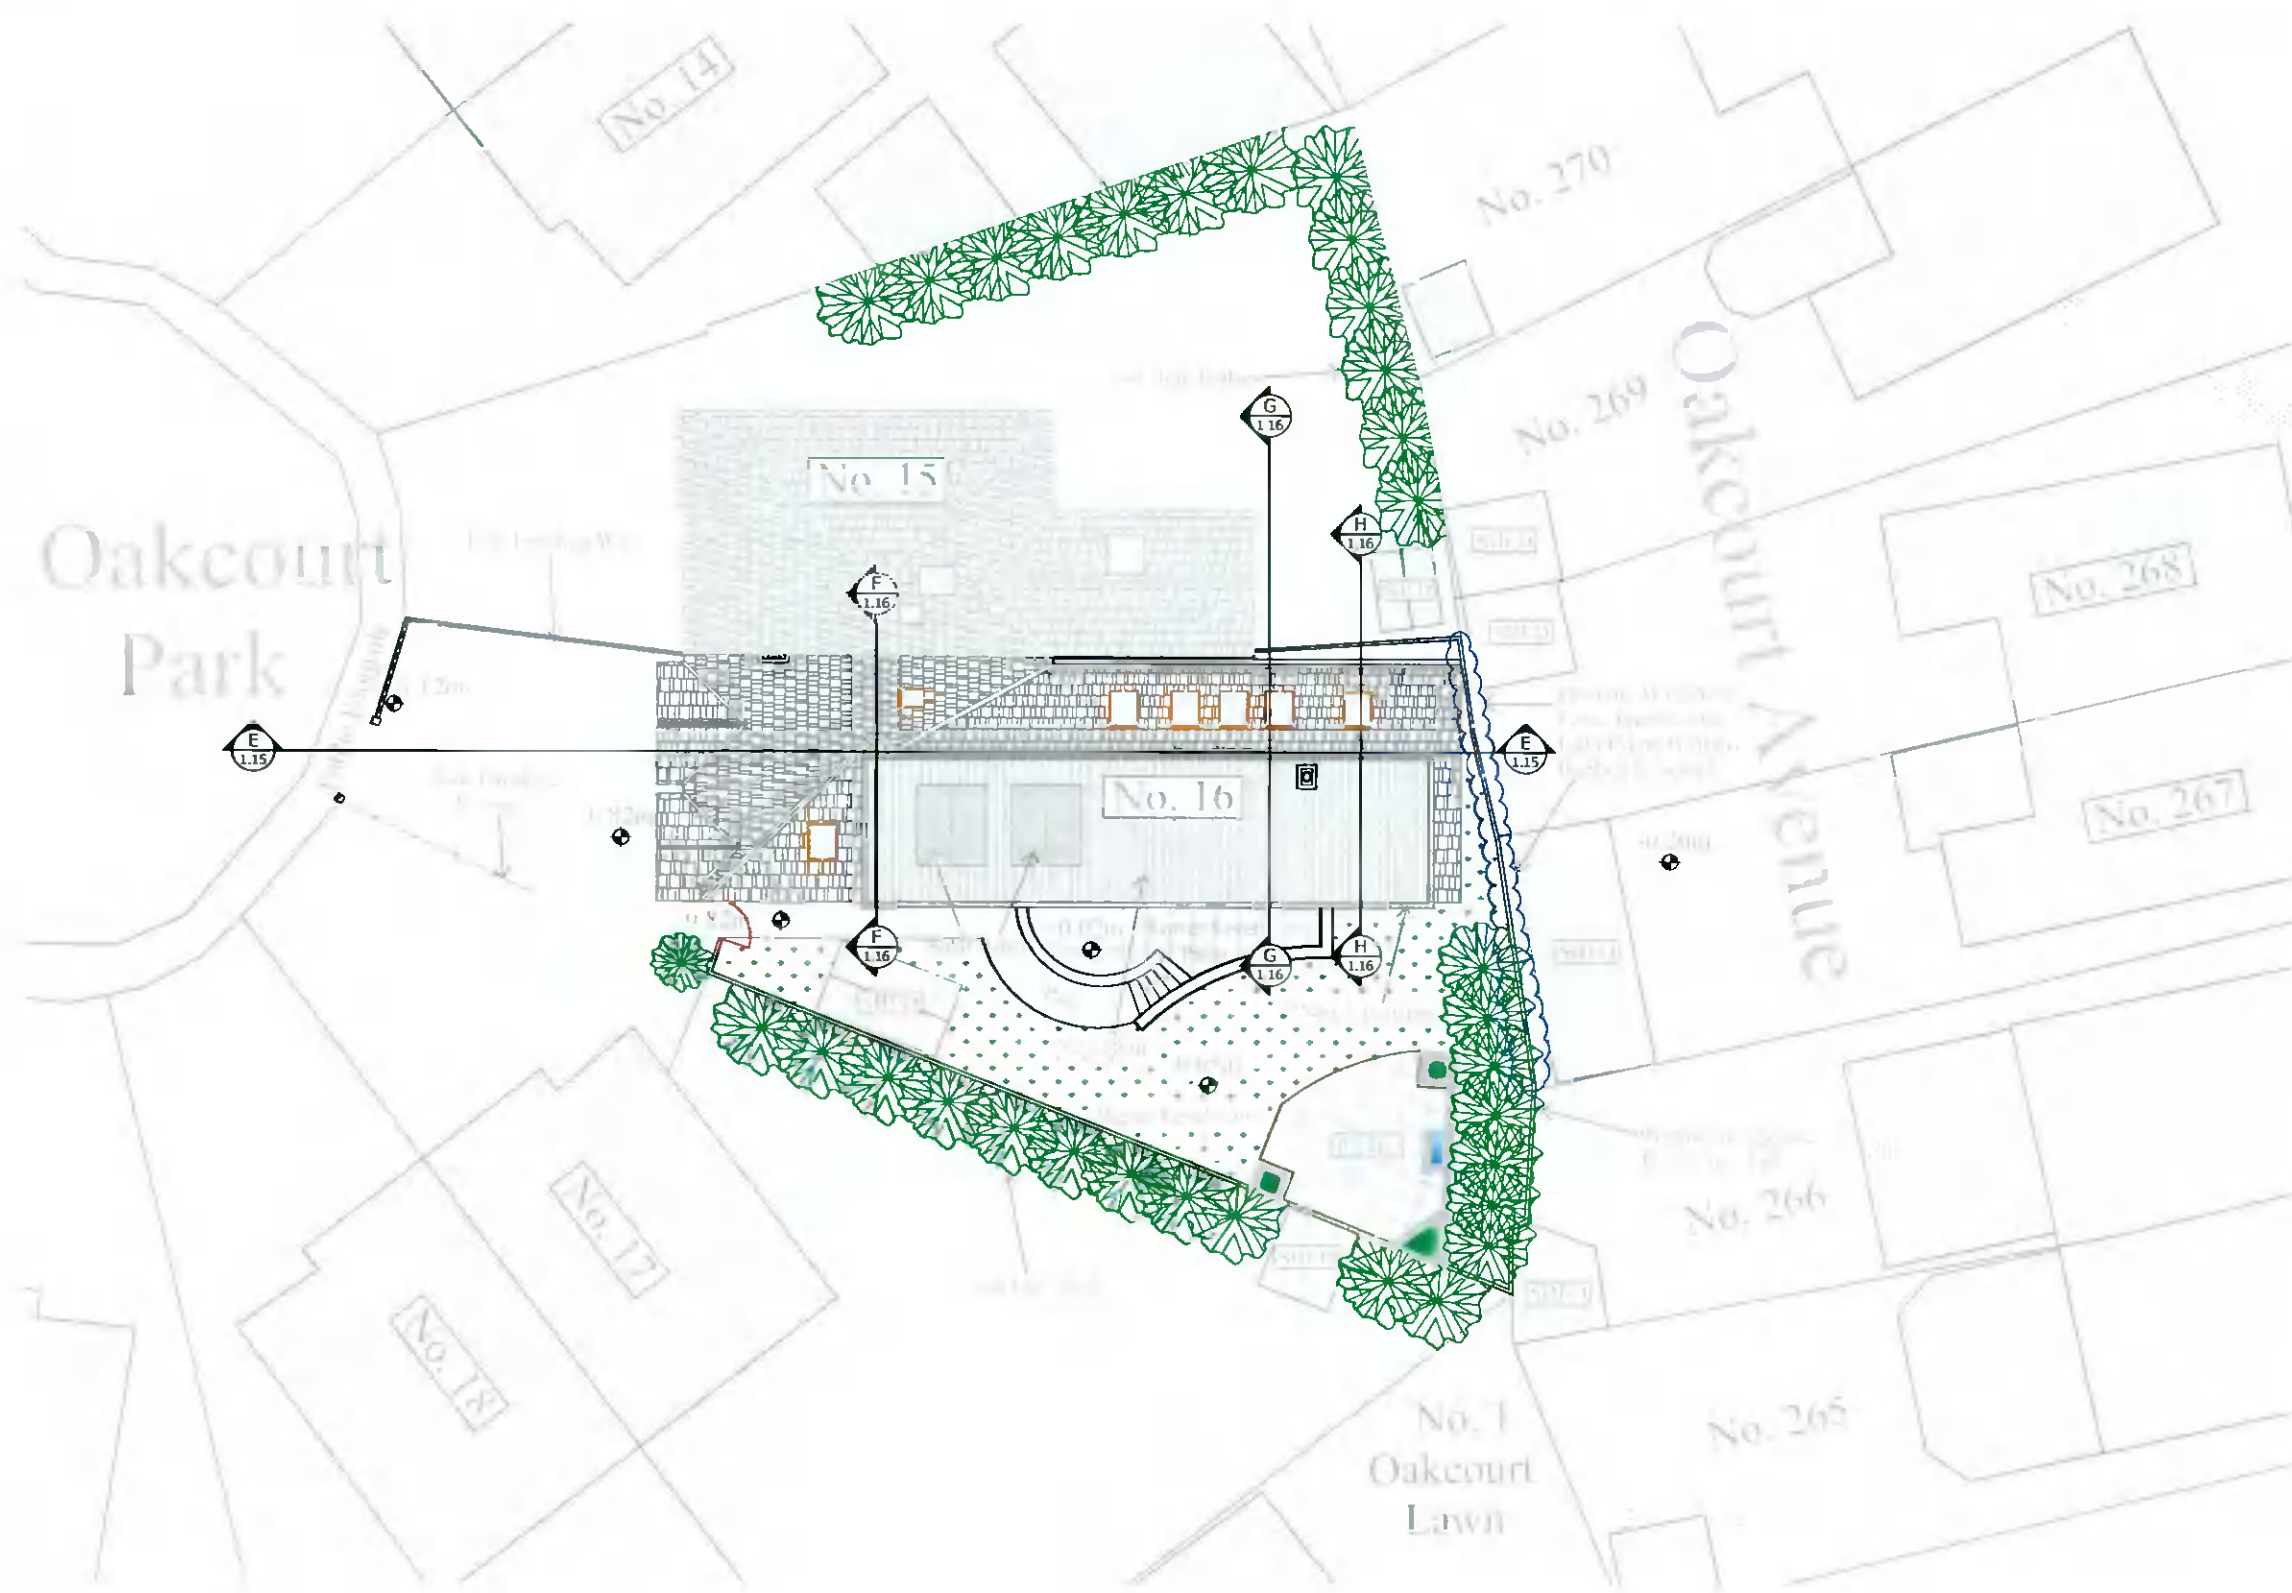

15 Proposed Site Plan
Scale: 1:100