


3 Existing Ground Floor Plan
Scale: 1:100

Planning

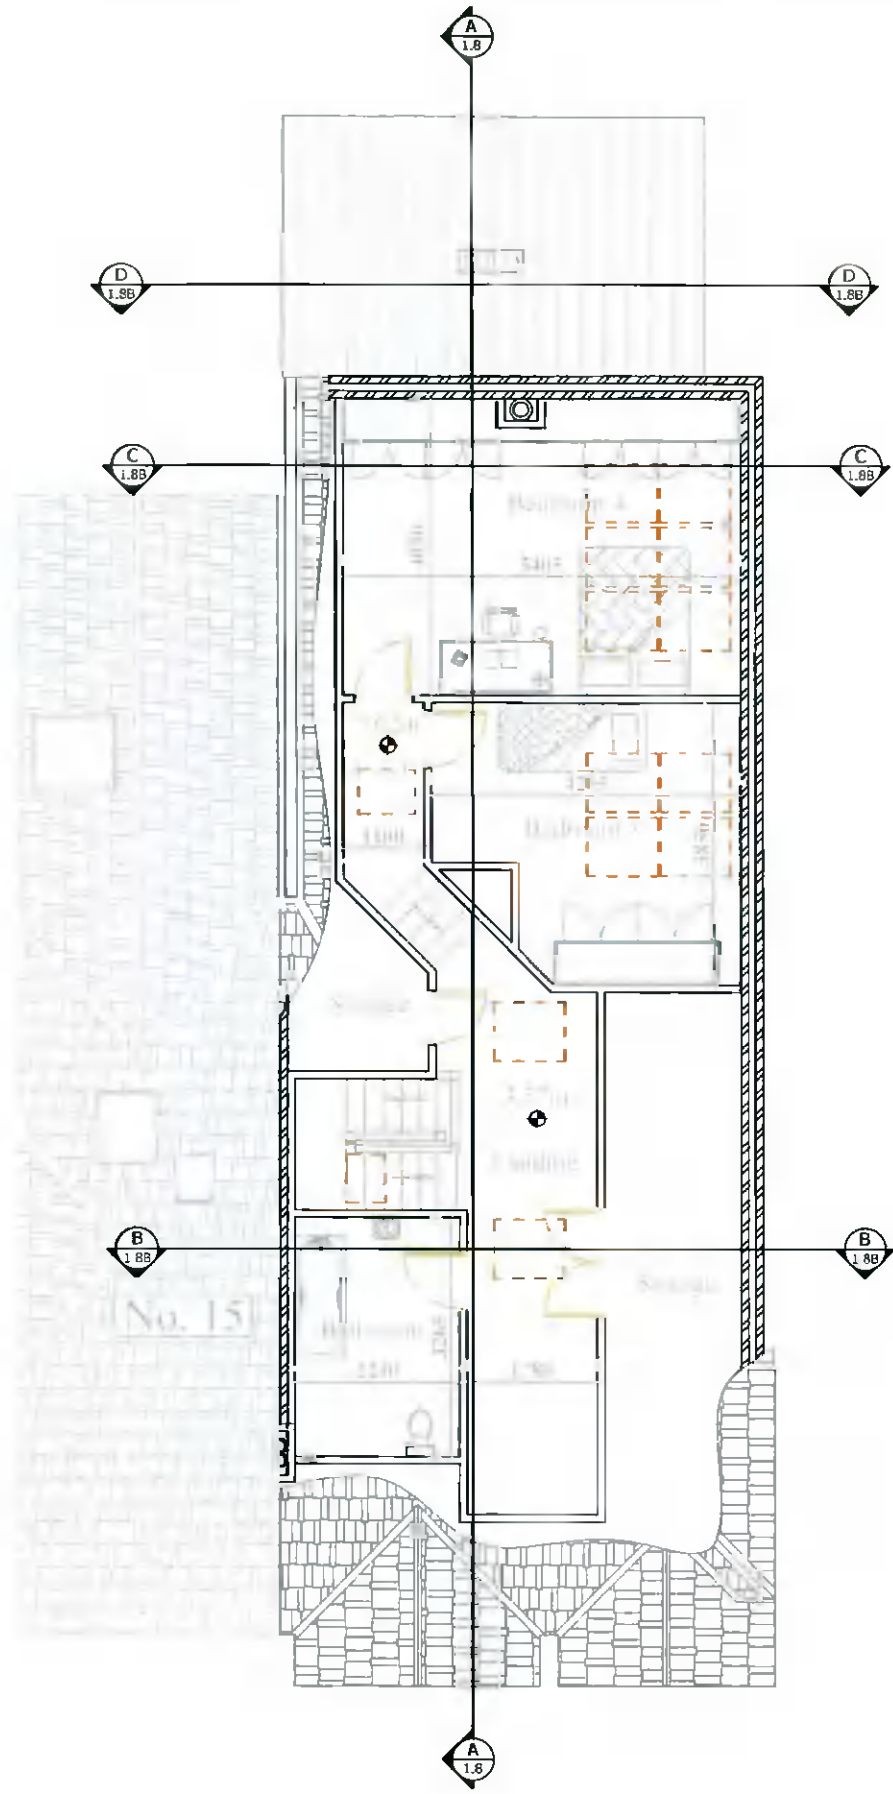

4 Existing First Floor Plan
Scale: 1:100


COPYRIGHT

No part of this document may be re-produced or transmitted in any form or stored in any retrieval system of any nature without the written permission of iStruct Consulting Engineers as copyright holder except as agreed for use on the project for which the document was originally issued

NOTES:

- 1) All levels are in metres and have to be referred to a temporary benchmark
- 2) Do not scale off this drawing. Use figured dimensions only

KEYPLAN:

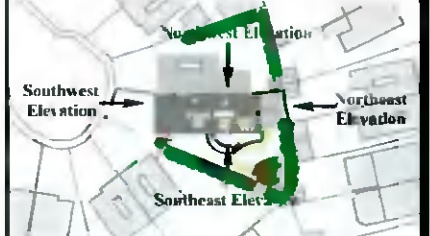

Legend



Planning Drawings Only

These drawings should not be used for construction.

Rev	Details	Date
C	Amended following RFI	24/09/21
B	Minor Amendments	01/09/21
A	Minor Amendments	28/08/21
-	issued for review	23/08/21

iSTRUCT CONSULTING ENGINEERS
16 Oakcourt Park, Palmerstown, Dublin 20

Job title: Extension and Adjustments to No. 16 Oakcourt Park		
Drawing title: Existing Floor Plans		
Drawing No.: 1910 - PG - 1.3		
Client: Daire and Romaine Nolan		
Drawn by: R.O'D.	Checked by: D.N.	Scale: 1:100 @A3
Date: 23/09/2021	Rev: C	