
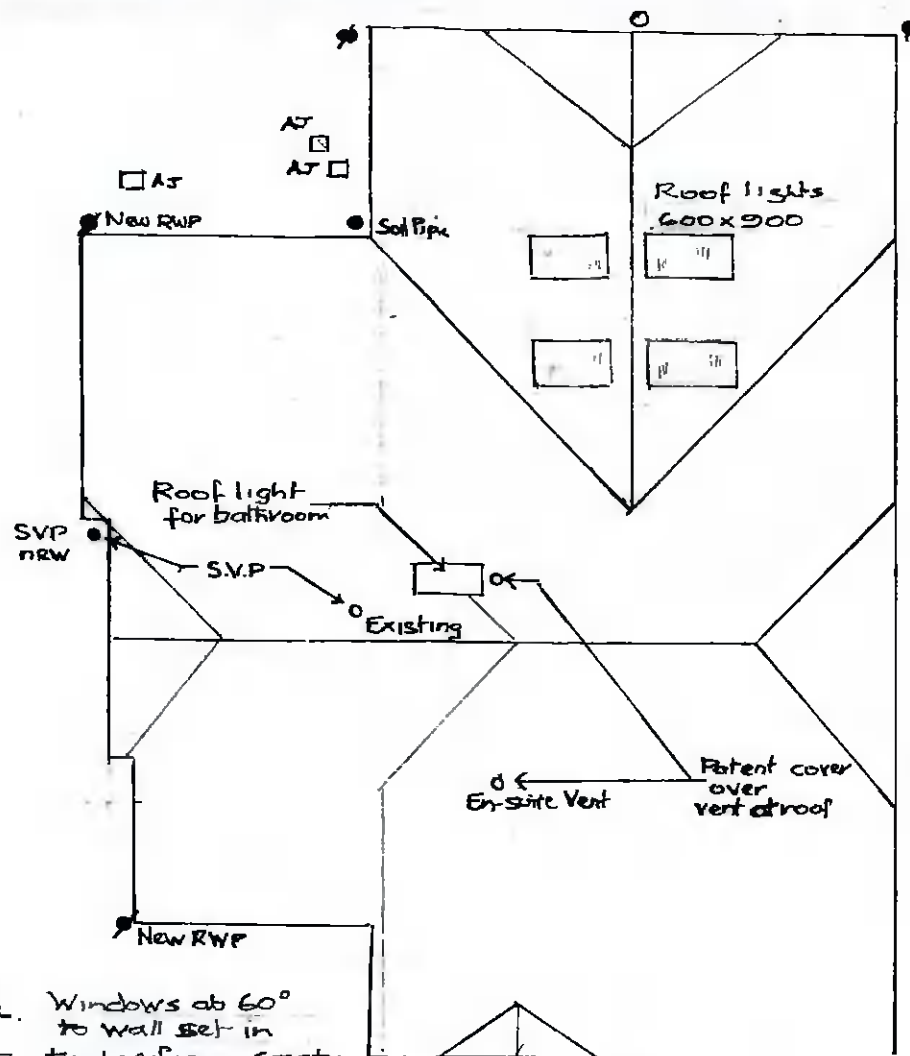



PLANNING USE ONLY

Notes:
All work to comply with B. Regs

Shehzad Hussain
1 Foxborough Grove, Lucan
Drg. No. SH-P2-0721
Scale: 1:100 & 1:200
Drawn by: B. Clarke B.E.C. Eng. MIEI
Rev 1 17-3-22
Windows angled
Added roof lights
D.P. Access to rear
Dutch hips

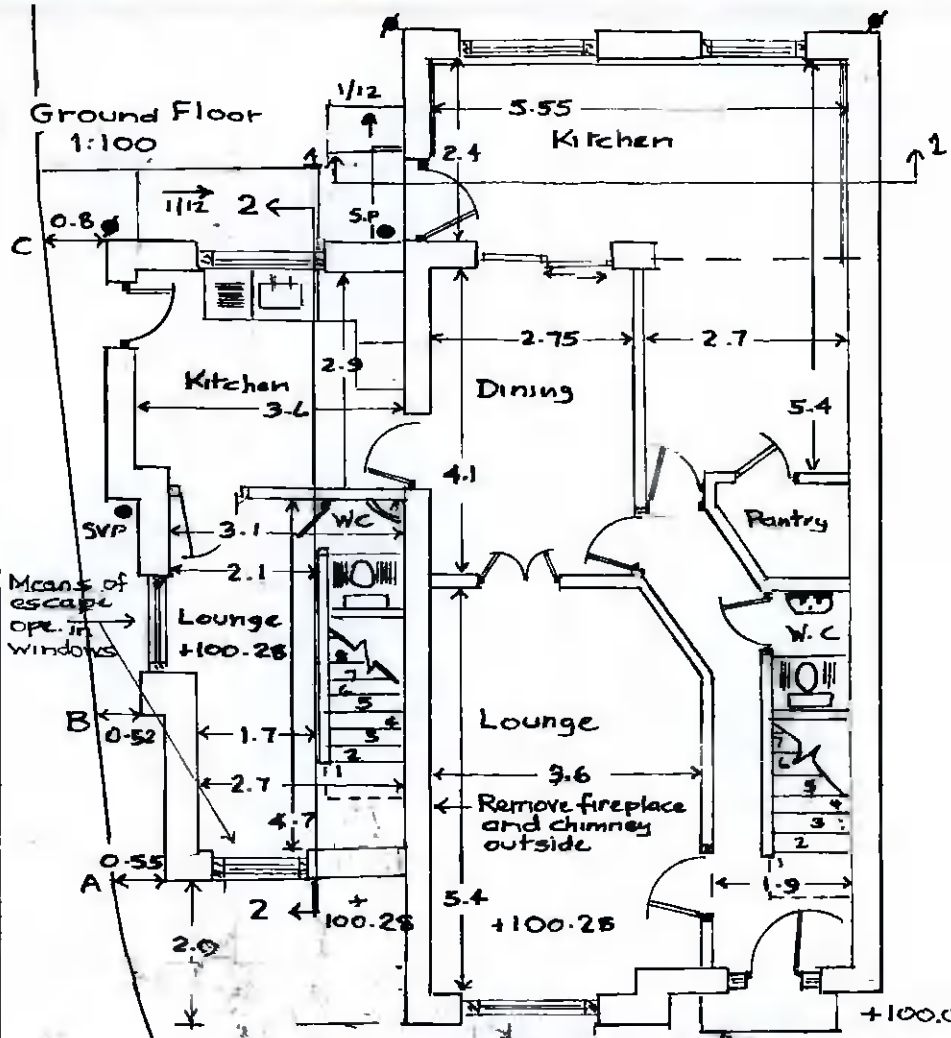


Windows ab 60° to wall set in timber frame constr. of 150x50 with breella membrane under plasterbd. Insulated frame under particle board with expandet & plastered finish.

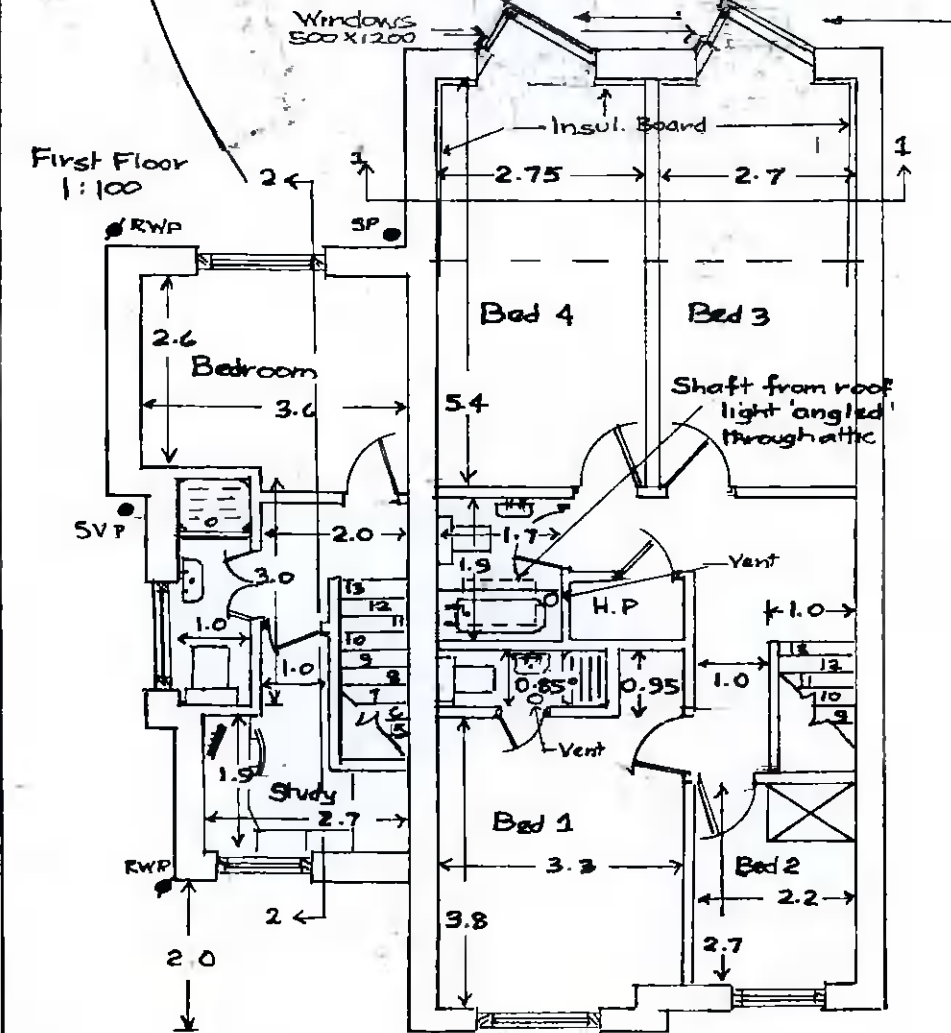


Roof Plan 1:100


Elevations Scale 1:200

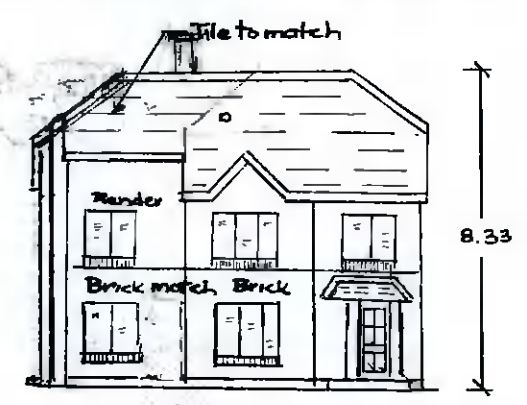


Front

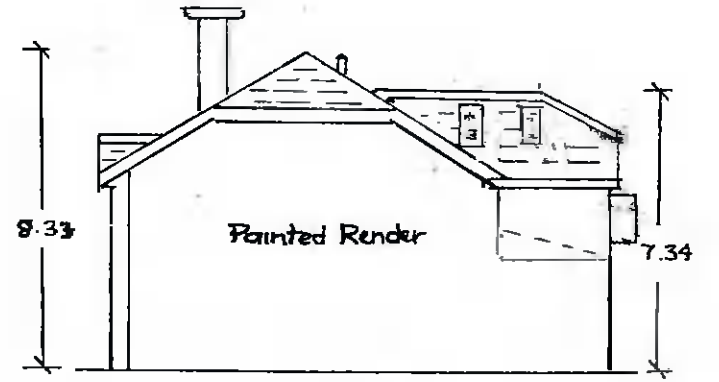

North Side

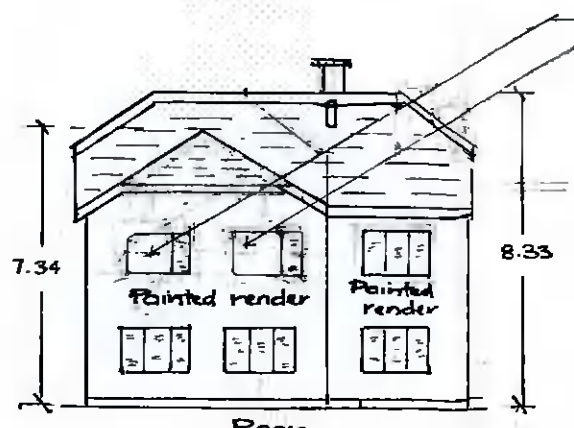

Rear

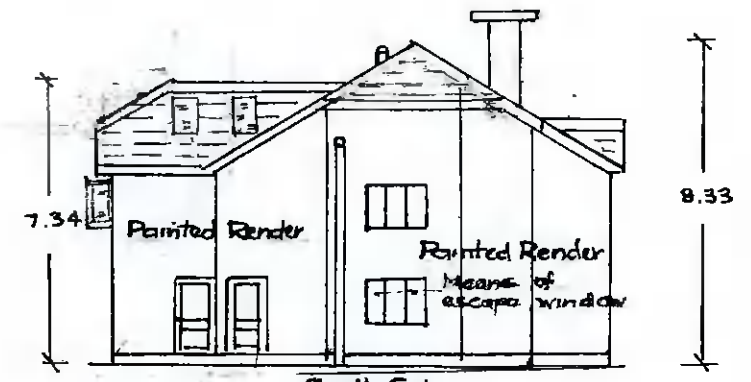

South Side