



PROPOSED CONTEXTUAL EAST (BACK) ELEVATION

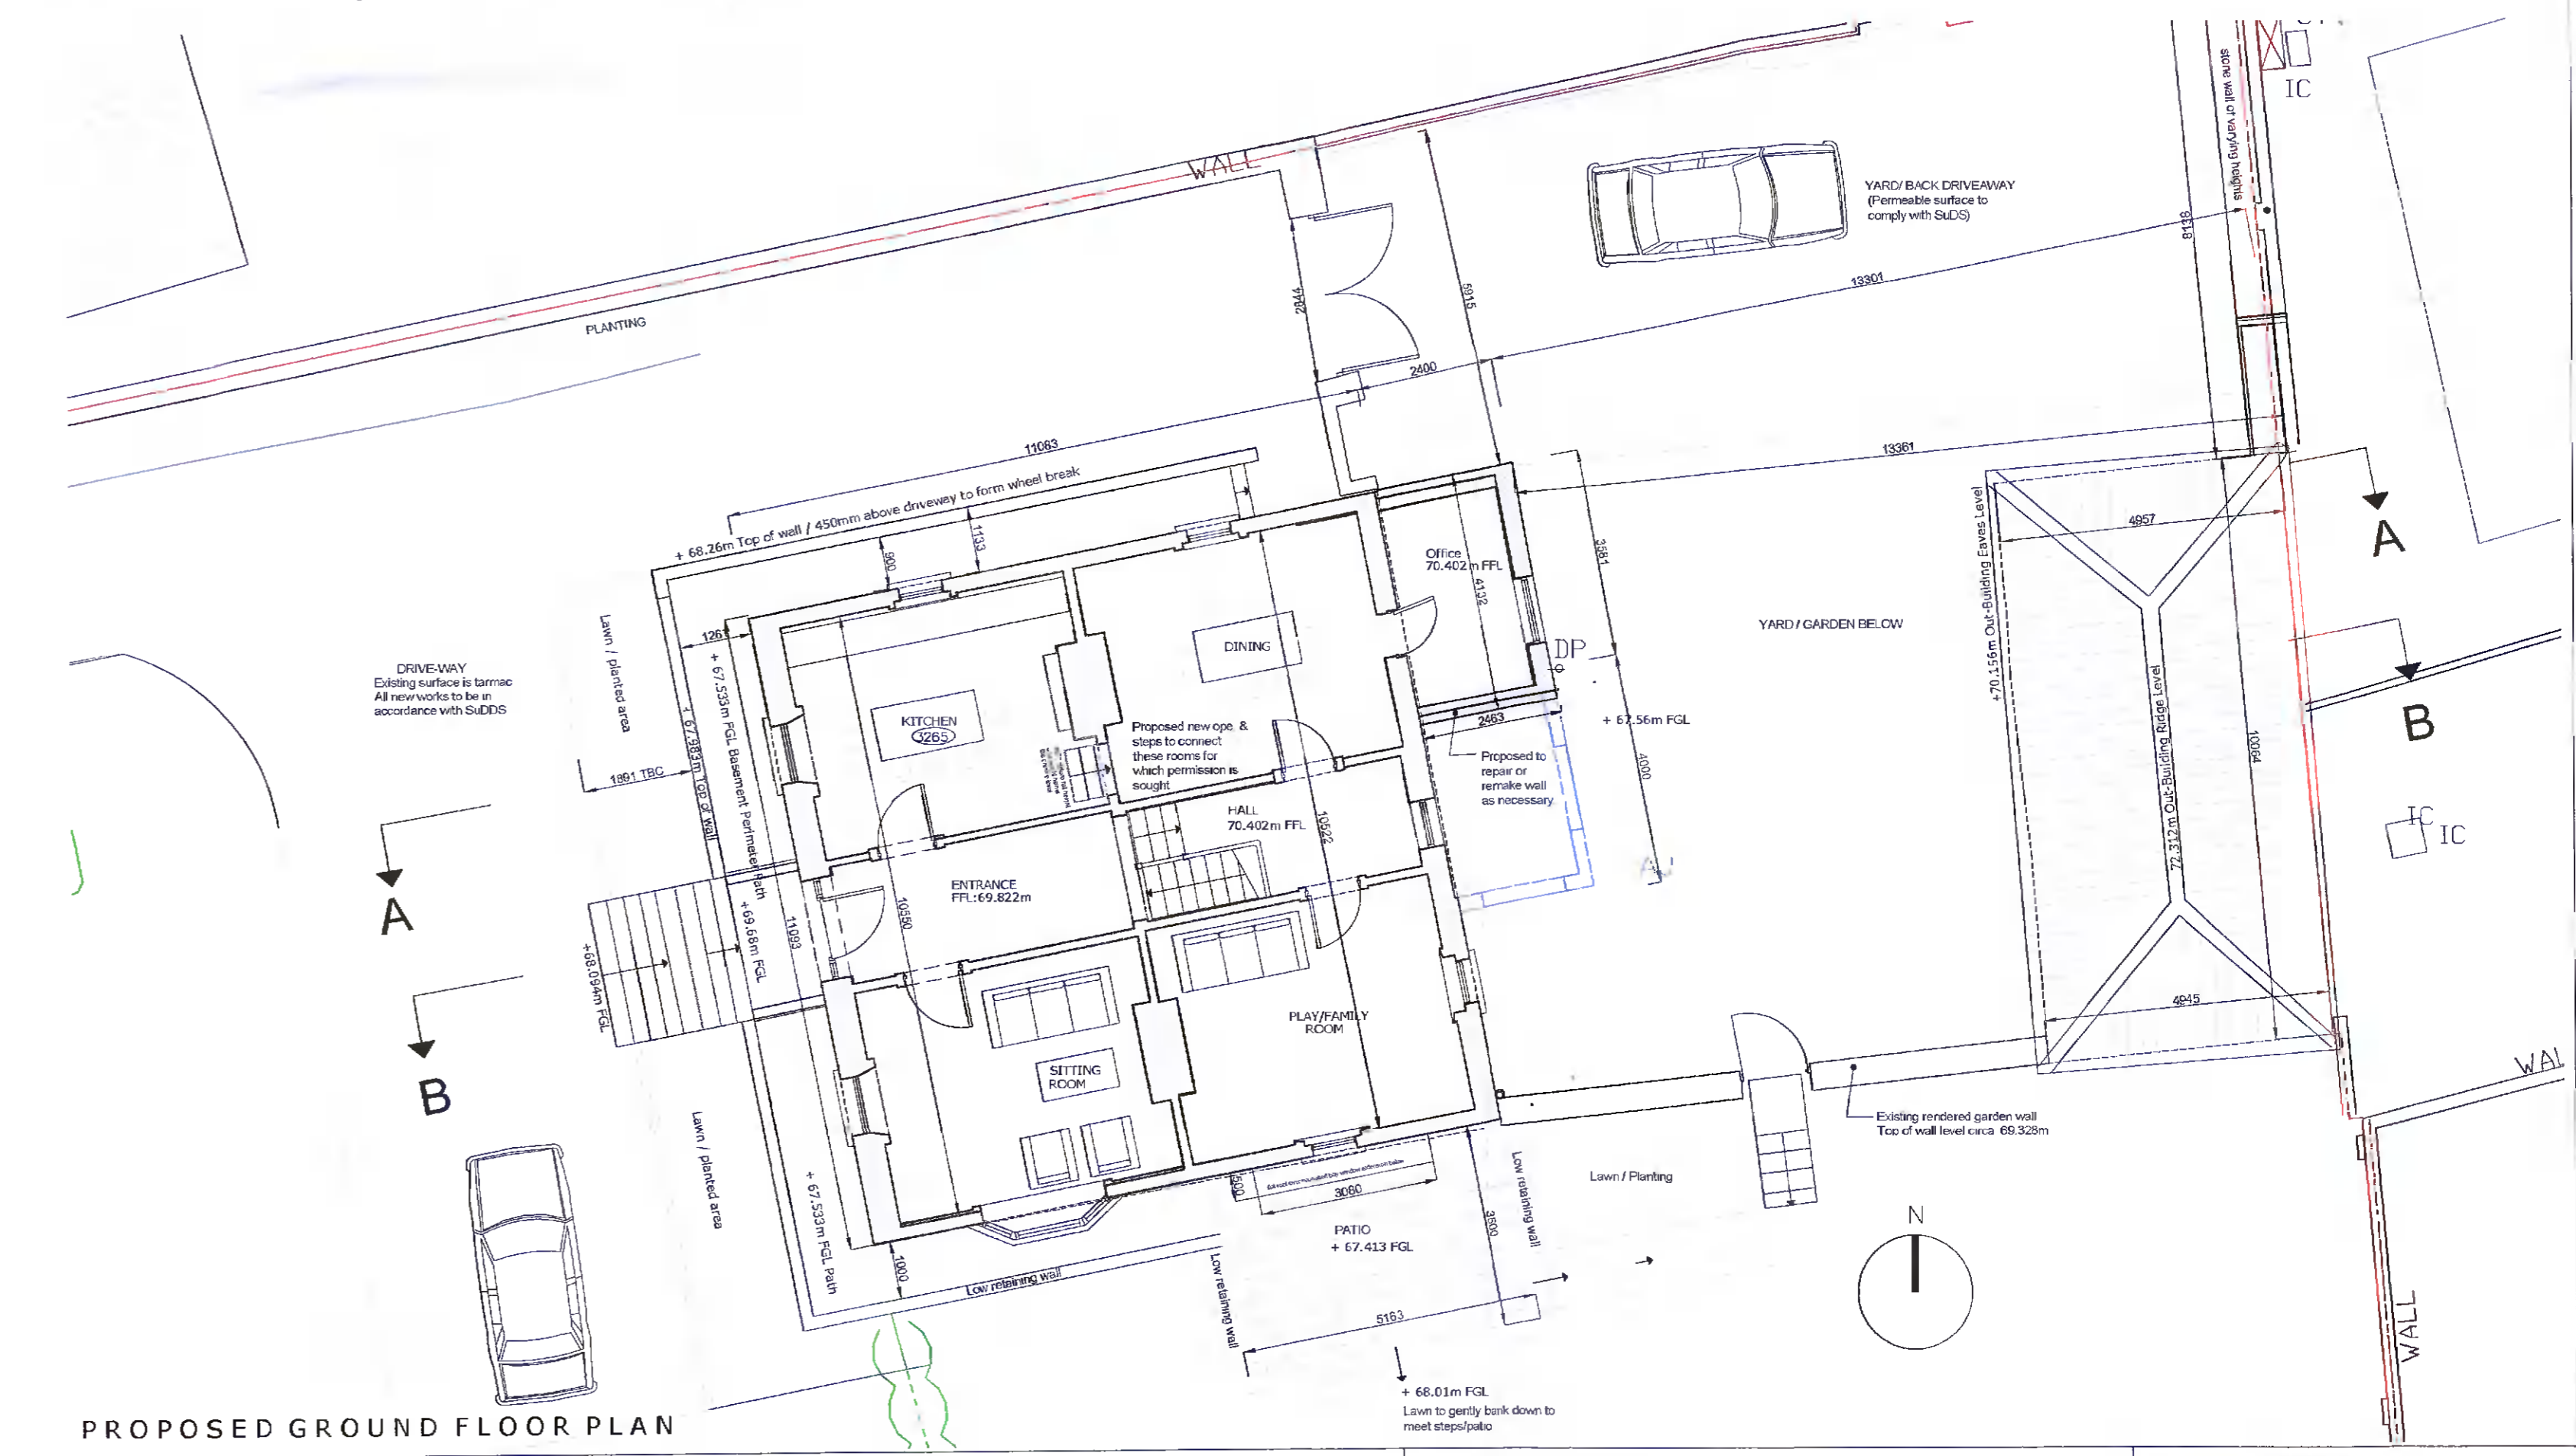

PROPOSED NORTH (SIDE) CONTEXTUAL ELEVATION

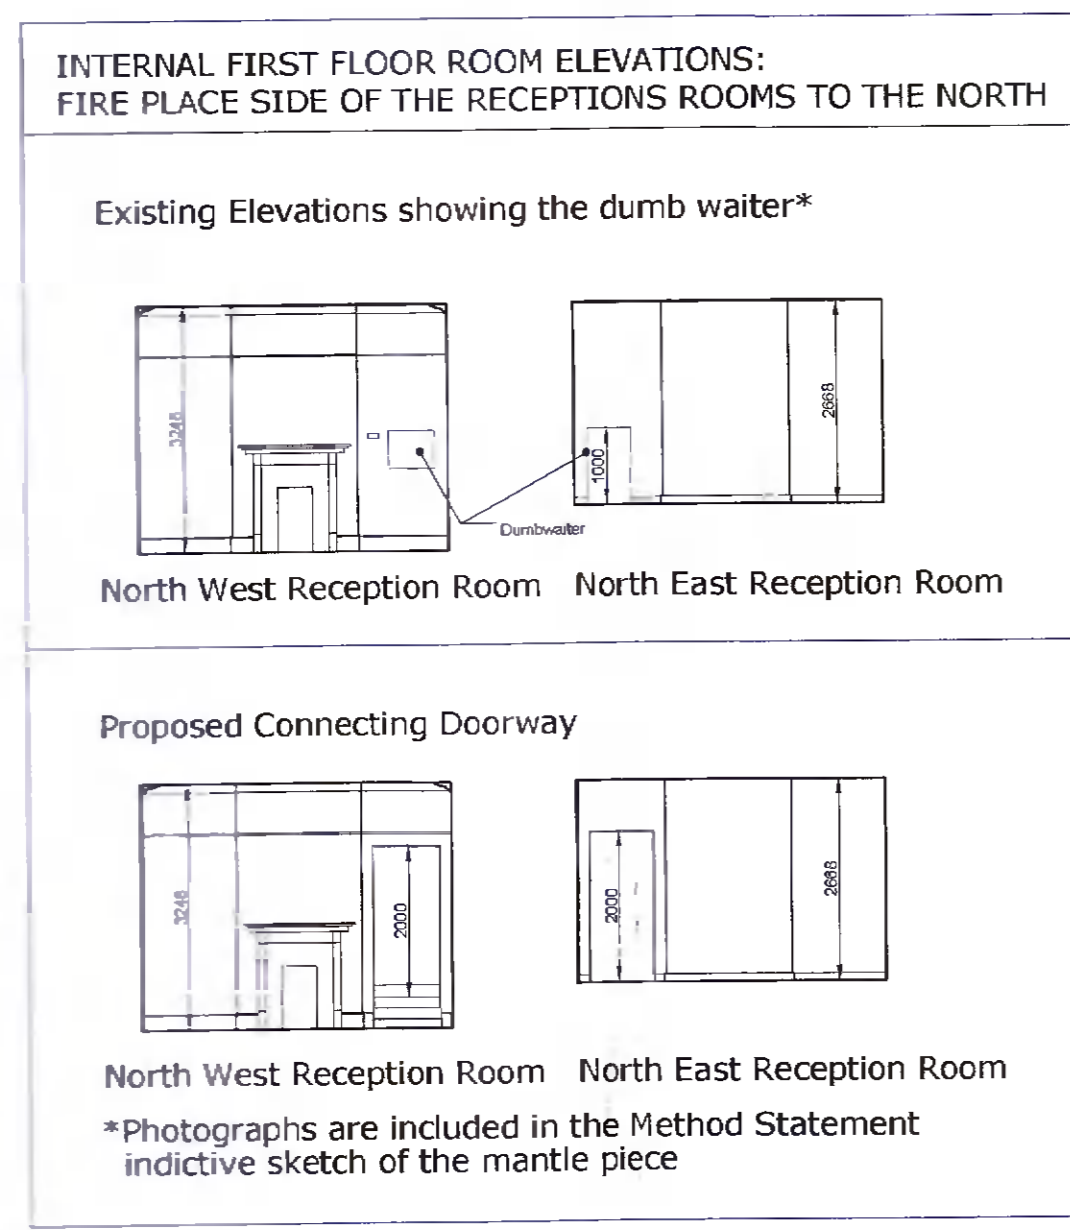

PROPOSED GROUND FLOOR PLAN

notes:
 1. Read in conjunction with Contract Documents
 2. Refer to Title Block for details of information on this drawing
 3. Any anomalies between drawings or drawings and specifications to be referred to architect for clarification
 4. Do not scale. Use figures dimensions only. All dimensions to be checked on site.
 5. This drawing is copyright (c) protected.

Revision No.	Date	Notes

KEY:

- Existing
- Existing NE Corner/Extension
- Proposed
- Existing Extension to be demolished
- Foul or where existing combined drainage
- Surface water drainage
- Red lines unless otherwise noted indicates site boundaries
- This drawing is based on survey by Irish Engineering Surveys (Geomap)

FURTHER INFORMATION
 PLANNING DRAWING ONLY
 NOT FOR CONSTRUCTION

Project: Oak Lodge, New Road, Clondalkin, Dublin 22, D22 F516
 Drawing: Proposed East (Back) and North (Side) Contextual Elevations Existing & Proposed Room Elevations; Proposed Doorway Proposed First (Upper Ground) Floor Plan
 Drawing No: 21-04-FI-02
 Scale: 1:100 @ A1
 Drawn: TC
 Checked: TC
 Date: 21.03.2022

Tara Cooke |
 13 Clonilla Park North
 Dun Laoghaire
 Co. Dublin
 (086) 854 65 31
 info@taracookearchitects.com
 www.taracookearchitects.com