


All dimensions to be checked on site. Figured dimensions take preference over scaled dimensions. Any errors or discrepancies to be reported to the Architects. This drawing may not be edited or modified by the recipient.

Copyright and ownership of this drawing is vested in RKD Architects, whose prior written consent is required for its use, reproduction or for publication to any third party. All rights reserved by the law of copyright and by International copyright conventions are reserved to RKD Architects and may be protected by court proceedings for damages and/or injunctions and costs. RKD Architects' Quality Management Systems are certified to ISO 9001:2015.

Notes:

Legend

- Proposed Application Boundary
- Site Boundary
Site Area = 61,810 m²
- Legal Land Ownership of Applicant

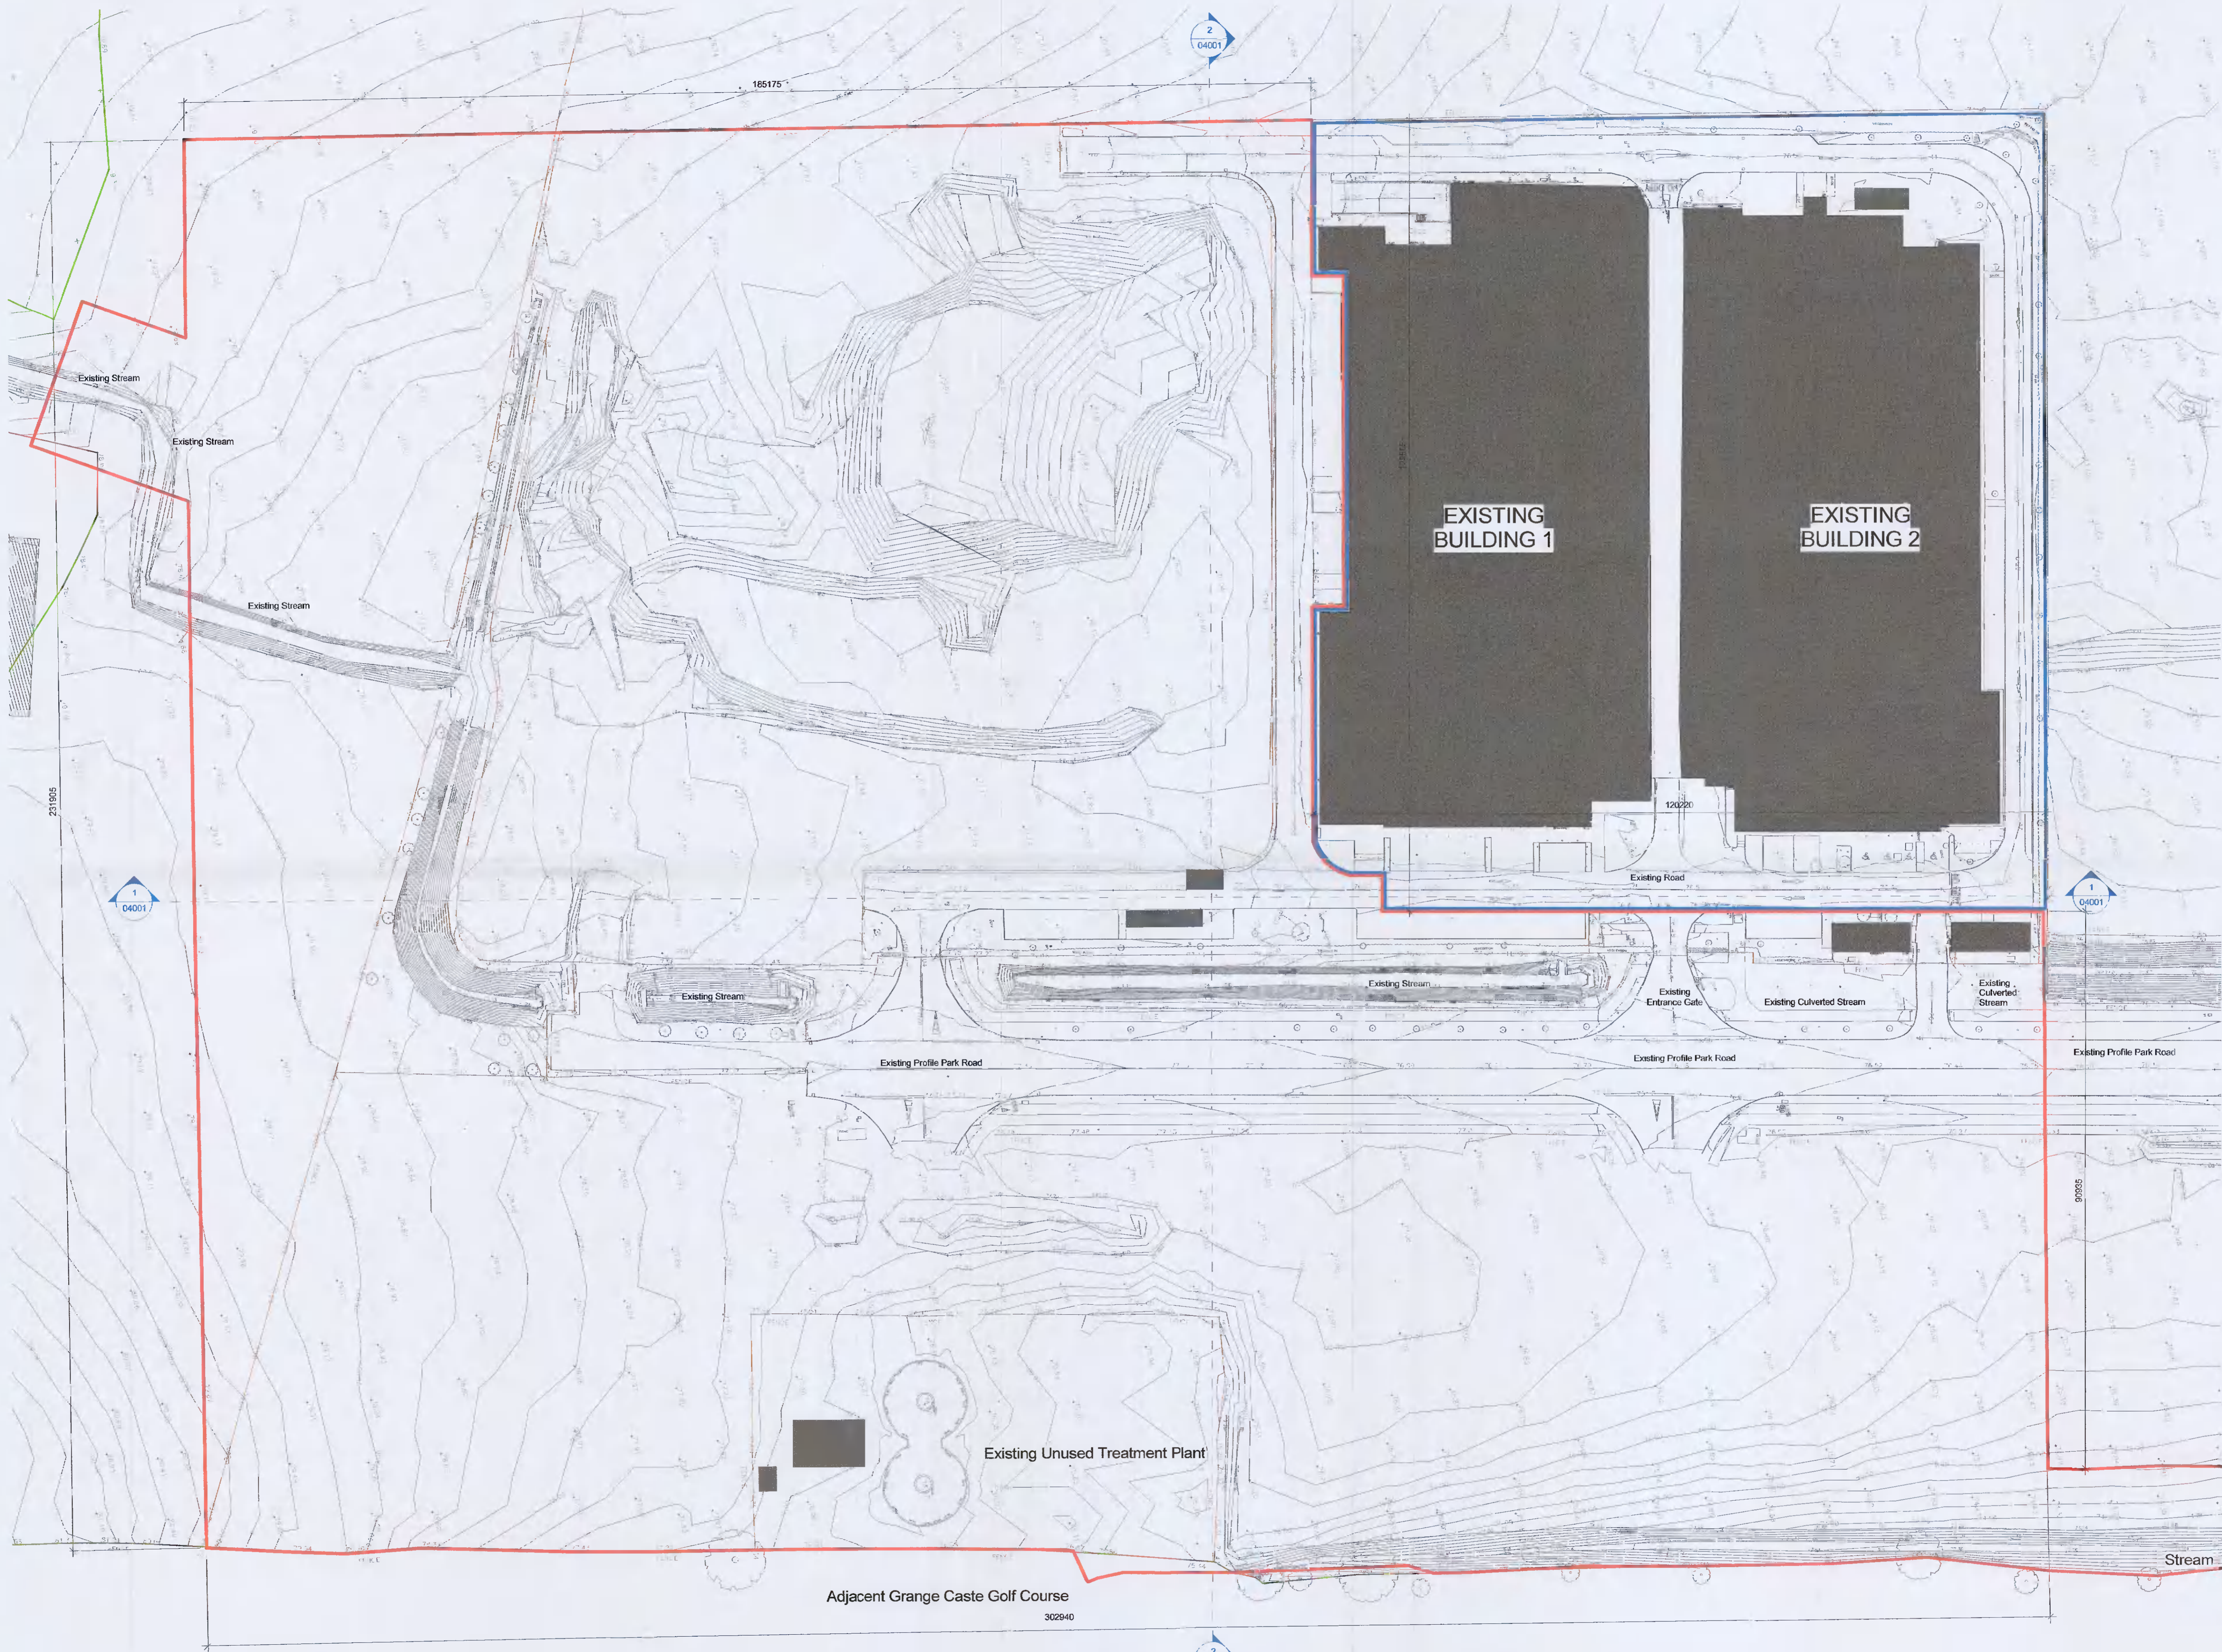

KEYPLAN



B	2022/02/02	Further Information Submission
A	2021/07/25	Planning Issue

Rev.	Date	Description

WORKSTAGE	WORKSTAGE NAME
	PLANNING

PROJECT INXN DUB15 & DUB16

PROJECT ADDRESS Profile Park, Nangor Road, Clondalkin, Dublin 22

DWG TITLE Site Plan - Existing - Sheet 1 of 2

DWG NO IE-DUBZZ-STE1-E0-RKD-SU-A-00002

REV.	PROJECT NO.	SCALE
B	20245	1:500

DATE	28/06/2021	DRN	SL	CHK	MK
------	------------	-----	----	-----	----

