


Copyright and ownership of this drawing is vested in RKD Architects, whose prior written consent is required for its sale, reproduction or for publication to any third party. All rights reserved by the law of copyright and by international copyright conventions are reserved to RKD Architects and may be protected by court proceedings for damages and/or injunctions and costs. RKD Architects Quality Management Systems are certified to ISO 9001:2015.

- Notes:**
- Legend of Trees Height Ranges**
- Native Woodland Trees**
 - Birch - Betula pubescens (12-20-30m)
 - Oak - Quercus Robur (20-30m)
 - Red Cherry - Prunus padus (10m)
 - Field Maple - Acer campestre (15-25m)
 - English Hawthorn - Crataegus laevigata (5-10m)
 - Salis maia - Salix virens (2-8m)
 - Street Trees**
 - Turkey Hazel - Corylus avellana (10m)
 - Field Maple - Acer campestre (10m)
 - Small leaved Iron-Tree - Coriaria avellana (7.5-10m)
 - Feature Trees**
 - Cherry Blossom - Prunus (5-10m)
 - Japanese Magnolia - Magnolia speciosa (5-7m)
 - Evergreen Magnolia - Magnolia grandiflora (12m)
 - Crab Apple - Malus (5-8m)
 - Wildland Trees**
 - Black Alder - Alnus glutinosa (20-30m)
 - Goat Willow - Salix caprea (10m)

Trees and hedge on sections and elevations are indicative heights only. Refer to Landscaping Drawings for exact tree type and location.

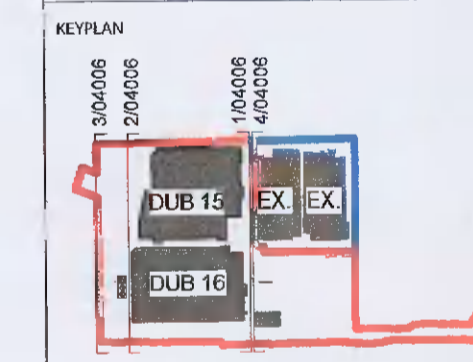

Rev.	Date	Description
B	2022/02/02	Further Information Submission
A	2021/01/26	Planning Review

WORKSTAGE WORKSTAGE NAME
PLANNING

PROJECT INXN DUB15 & DUB16
 PROJECT ADDRESS Profile Park, Nangor Road, Clonsilla, Dublin 22
 DWG TITLE Contiguous Elevations - Proposed

DWG NO IE-DUBZZ-ZZZZ-ZZ-RKD-DR-A-04006
 REV PROJECT NO SCALE
 B 20245 1:500
 DATE 28/06/2021 DRN KM CHK MK




1 04006 Proposed Contiguous North Elevation 02
 1 : 500



2 04006 Proposed Contiguous South Elevation 03
 1 : 500



3 04006 Proposed Contiguous South Elevation 03
 1 : 500

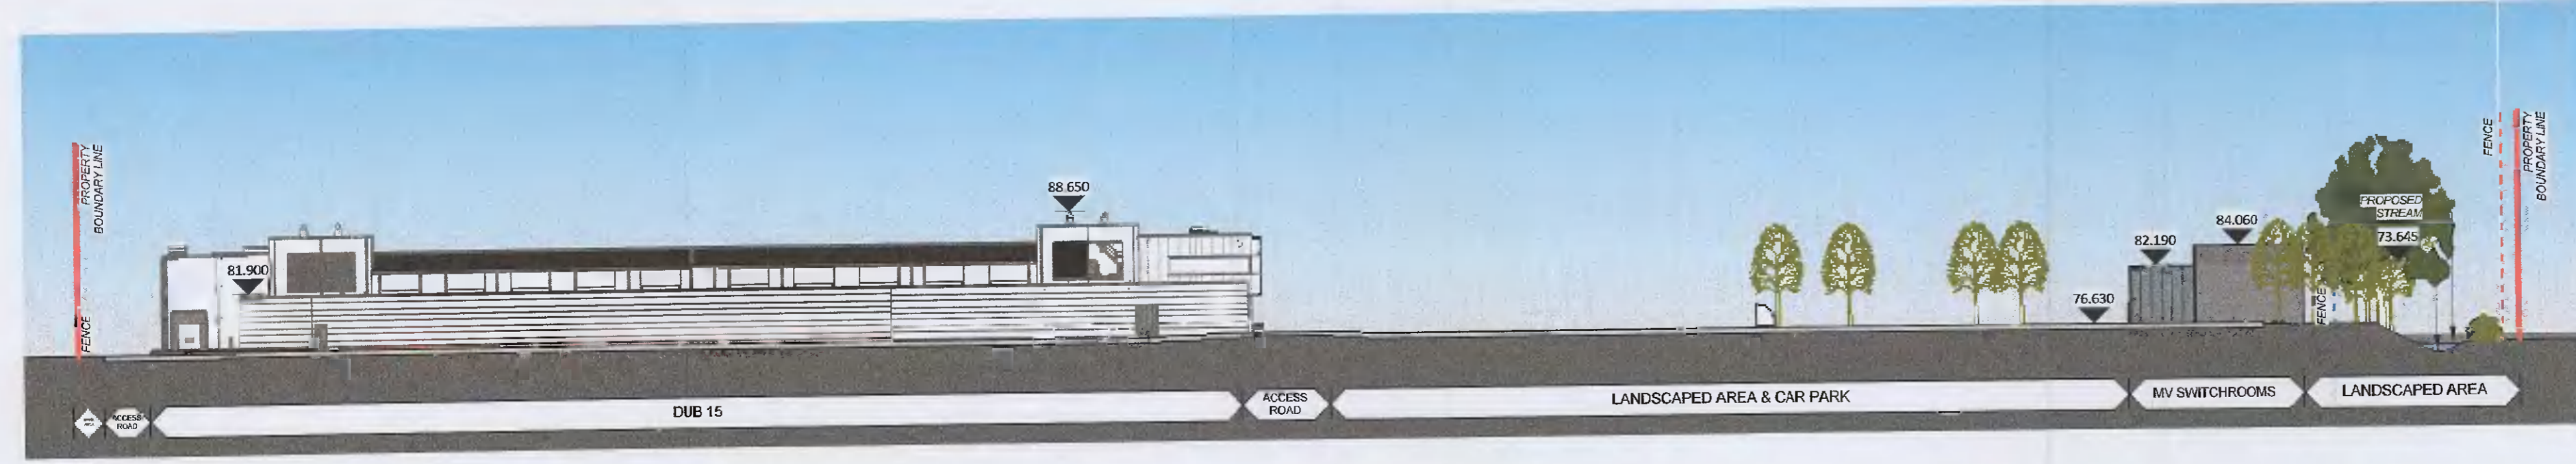

4 04006 Proposed Contiguous South Elevation 04
 1 : 500