


All dimensions to be checked on site. Figure dimensions shall preference over scaled dimensions. Any errors or discrepancies to be reported to the Architects. This drawing may not be used or modified by the recipient.


Copyright and ownership of this drawing is vested in RKD Architects, whose prior written consent is required for its use, reproduction or for publication to any third party. All rights reserved by the law of copyright and by international copyright conventions are reserved to RKD Architects and may be protected by court proceedings for damages and/or injunctions and costs. RKD Architects Quality Management Systems are certified to ISO 9001:2015.

- Notes:
- Green Facade Legend:**
- Proposed Green Walling Planting Zone Area
 - Proposed Green Wall Rope Trellis Area on Facade
 - Proposed Modular System Green Walling Area
 - Proposed Extensive Green Roofing Area

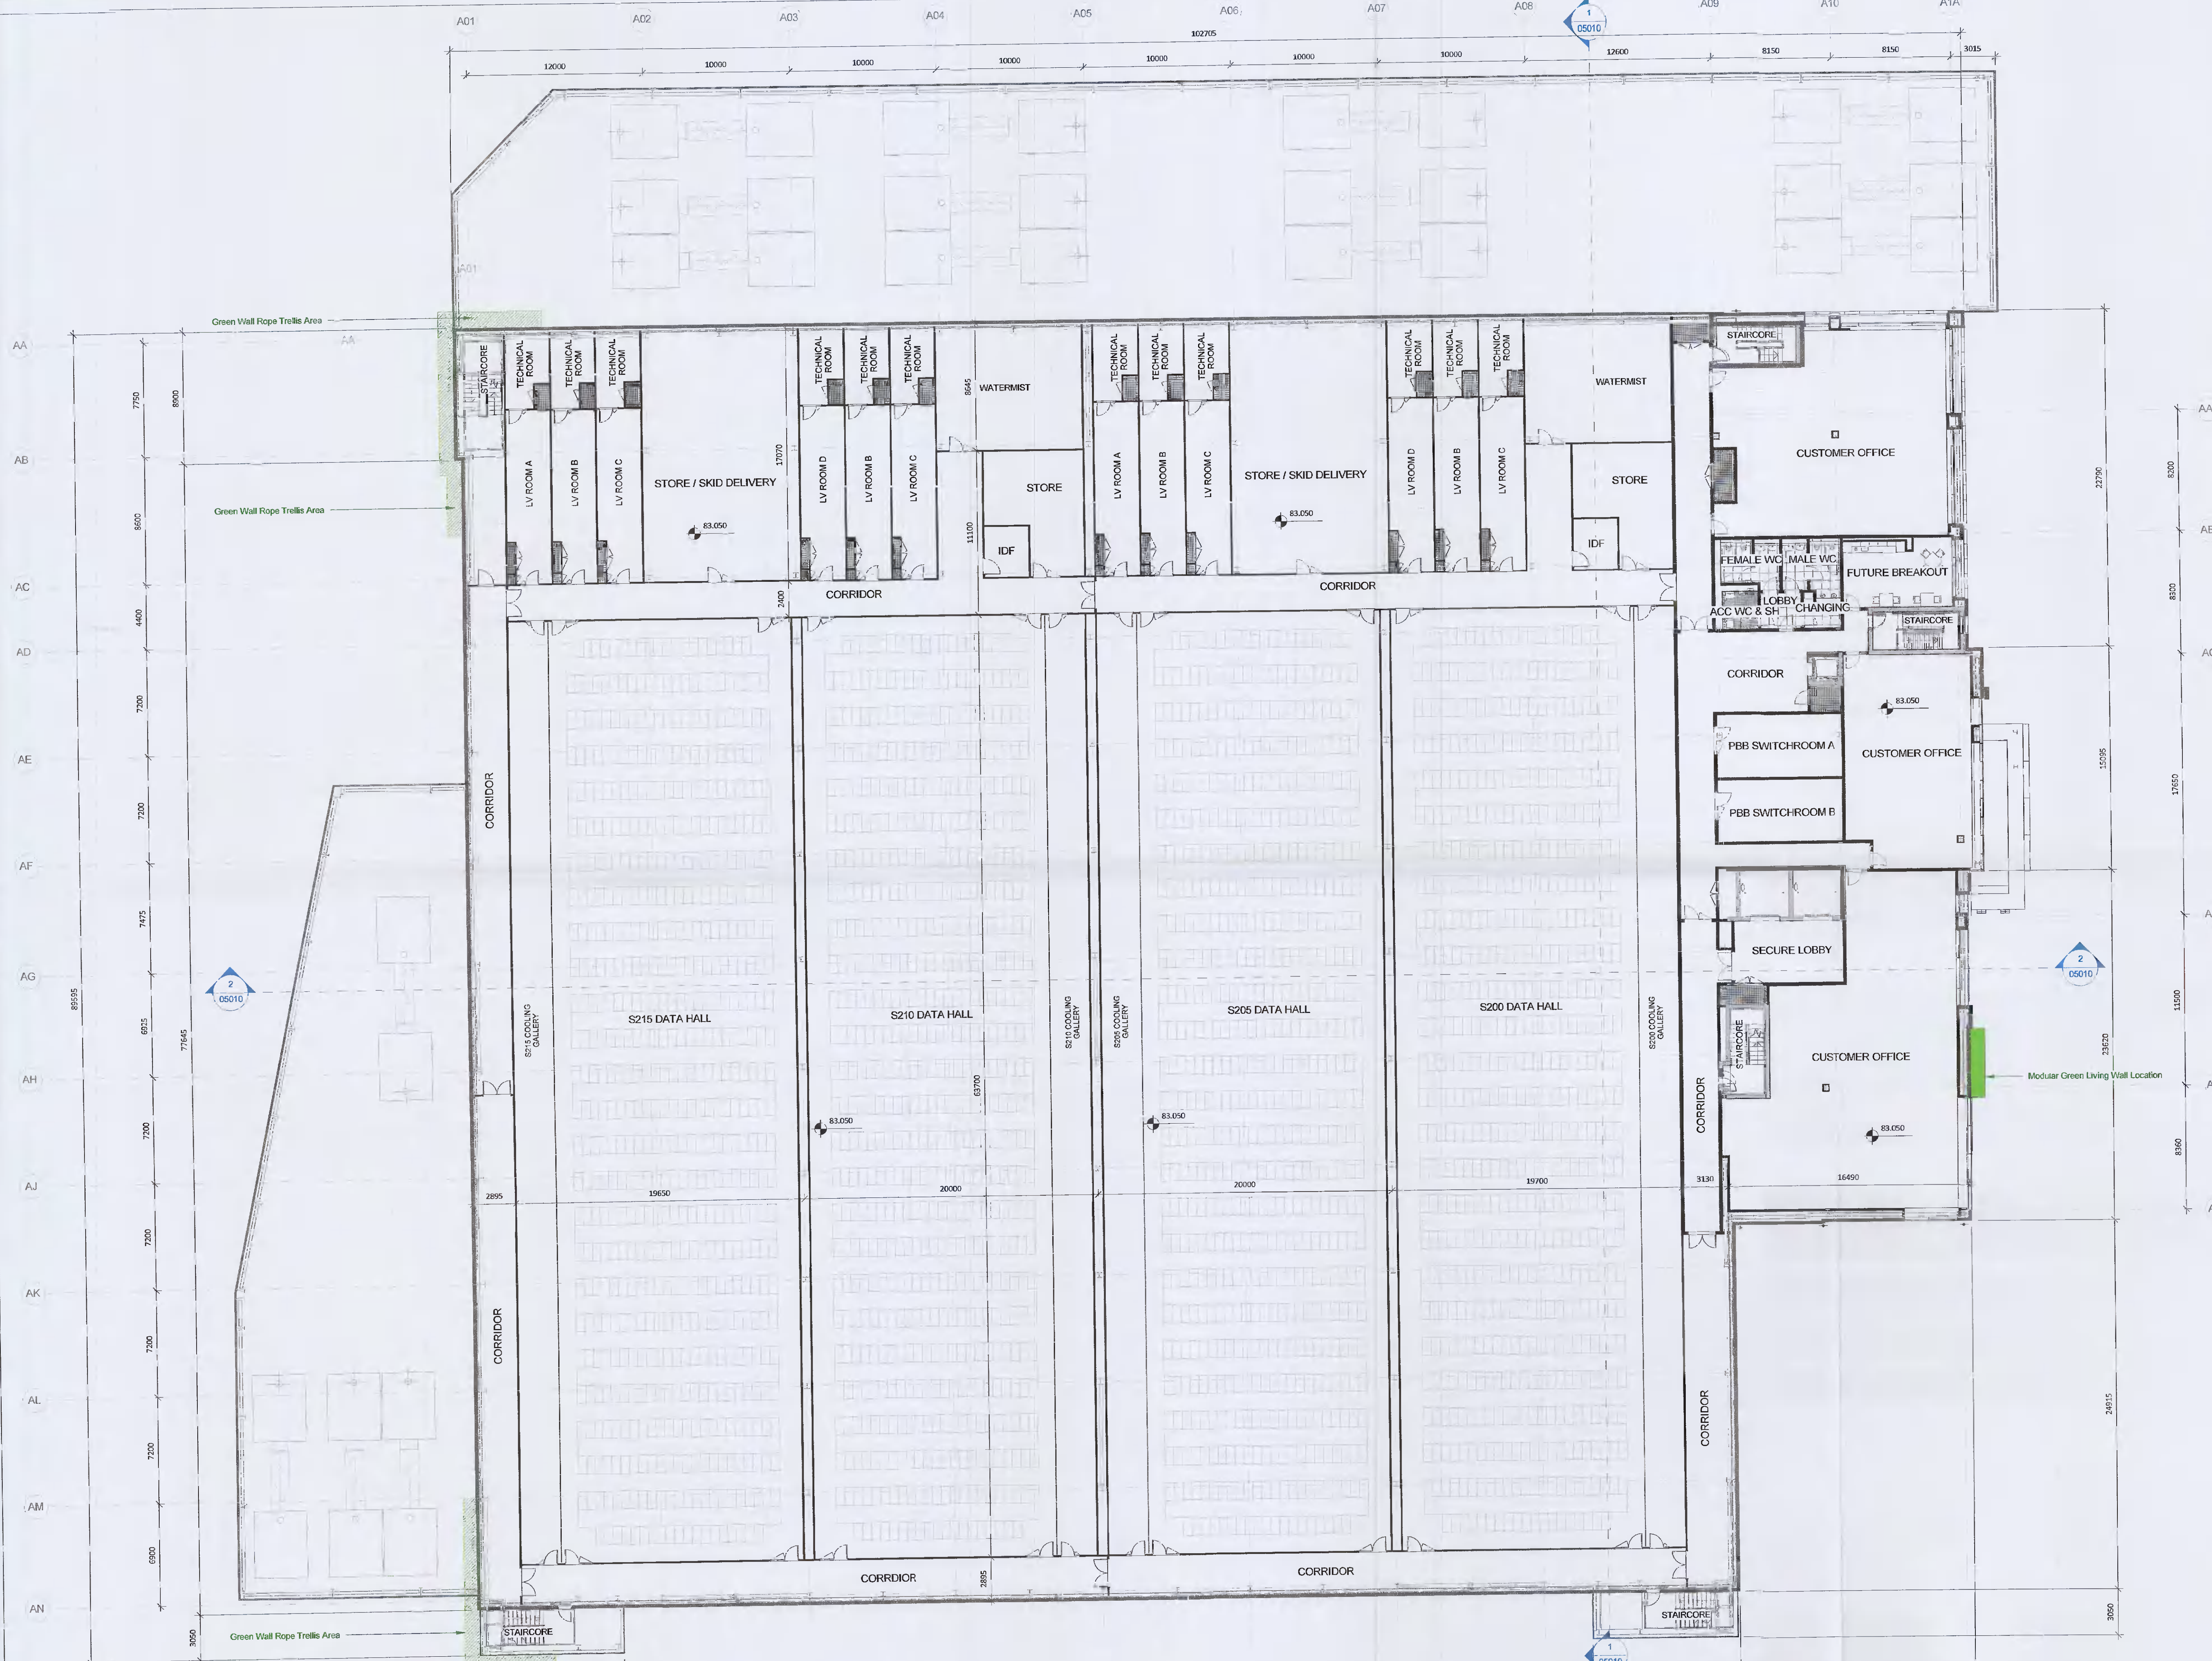

THE ARCHITECTS' CHARGES OF ARCHITECTS

DUB15	16735 m ²
DUB16	16691 m ²
GRAND TOTAL	33426 m²

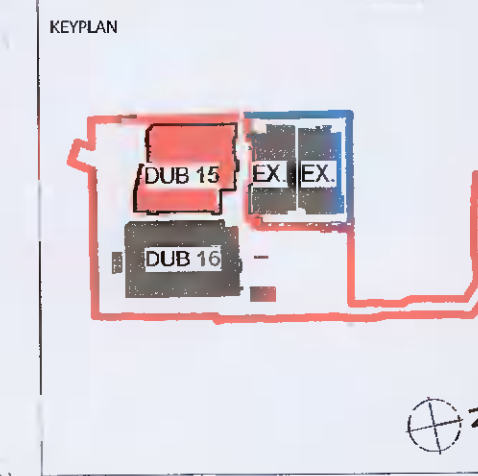

Rev.	Date	Description
B	2022/02/02	Further Information Submission
A	2021/07/05	Planning Issue

WORKSTAGE	WORKSTAGE NAME
PLANNING	

PROJECT: INXN DUB15 & DUB16


PROJECT ADDRESS: Profile Park, Nangor Road, Clondalkin, Dublin 22

DWG TITLE: DUB15 Proposed First Floor Plan

DWG NO.: IE-DUB15-DTZZ-L1-RKD-LA-A-03002

REV.	PROJECT NO.	SCALE
B	20245	1:200

DATE: 28/08/2021 DES: SL CHK: MK

 

59 Northumberland Rd, Ballsbridge, Dublin 4, Ireland. +353 1 608 9005