


All dimensions to be checked on site. Figure dimensions take preference over scaled dimensions. Any errors or discrepancies to be reported to the Architect. This drawing may not be edited or modified by the recipient.


Copyright and ownership of this drawing is vested in RKD Architects, whose prior written consent is required for its use, reproduction or for publication to any third party. All rights reserved by the law of copyright and by international copyright conventions are reserved to RKD Architects and may be protected by court proceedings for damages and/or injunctive and costs. RKD Architects' Quality Management Systems are certified to ISO 9001:2015.

Notes:

- Green Facade Legend:**
- Proposed Green Walling Planting Zone Area
 - Proposed Green Wall Rope Trellis Area on Facade
 - Proposed Modular System Green Walling Area
 - Proposed Extensive Green Roofing Area

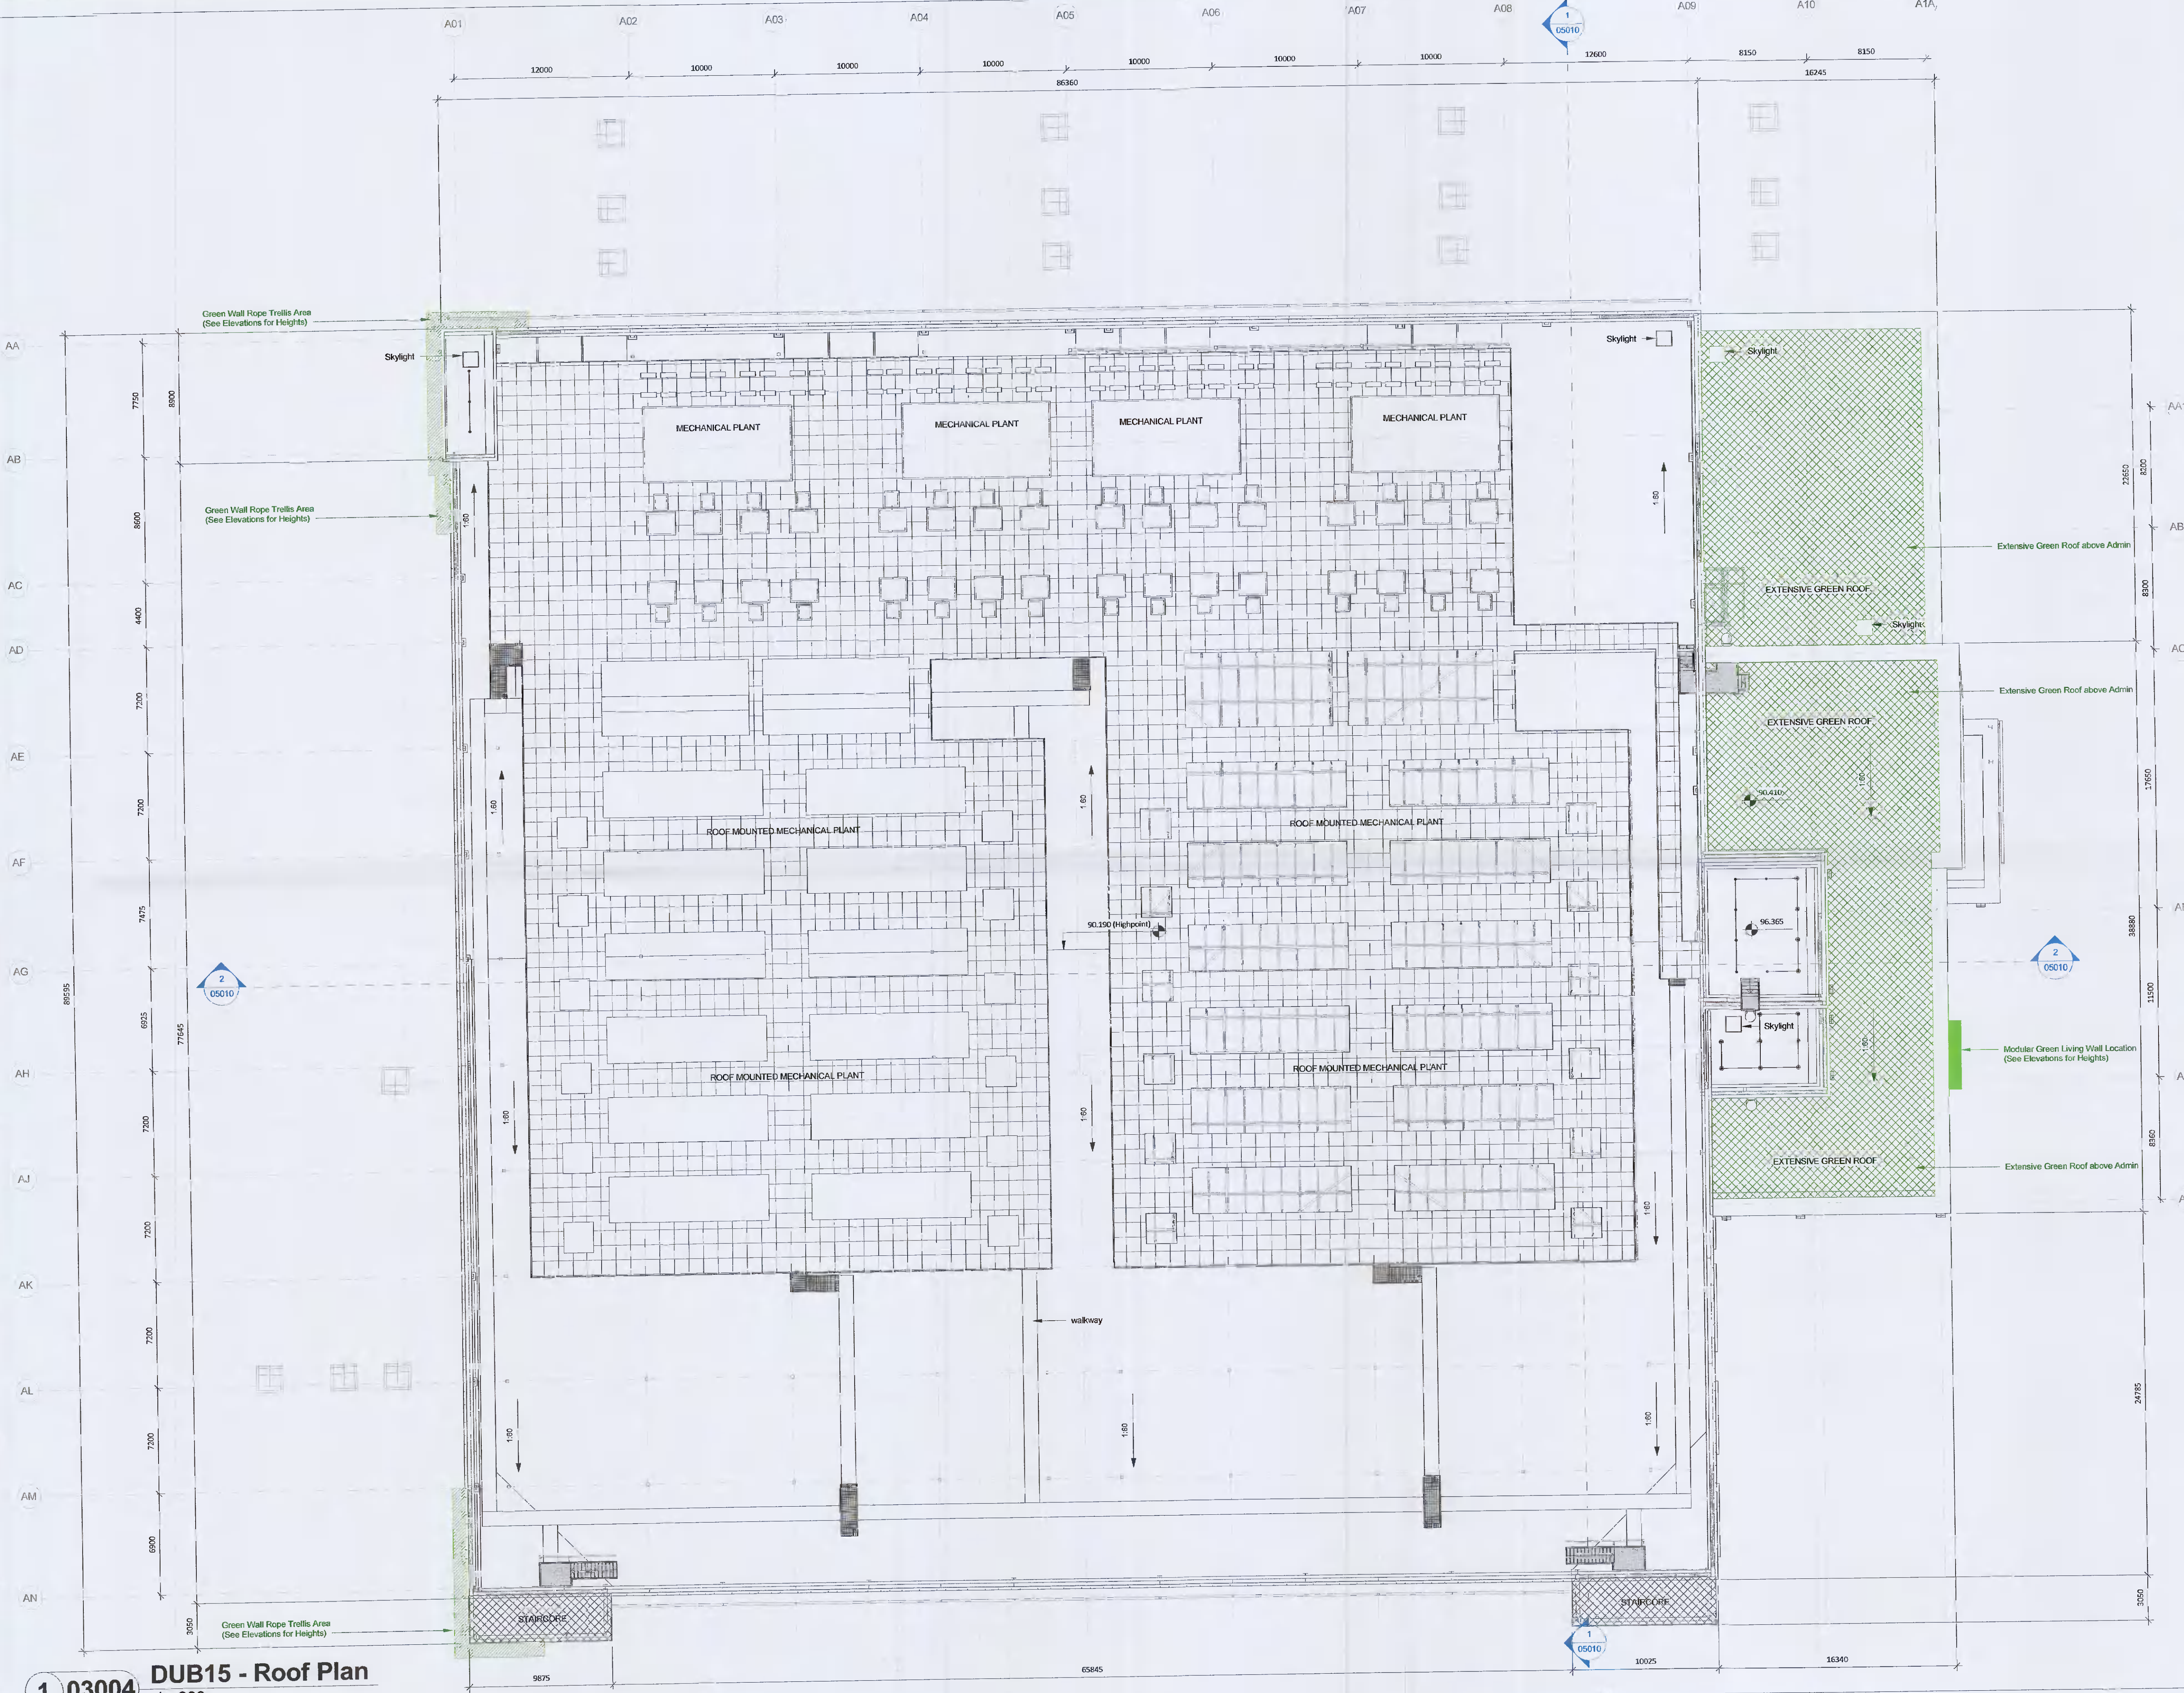

DUB15	16795 m ²
DUB16	16881 m ²
GRAND TOTAL	33676 m²

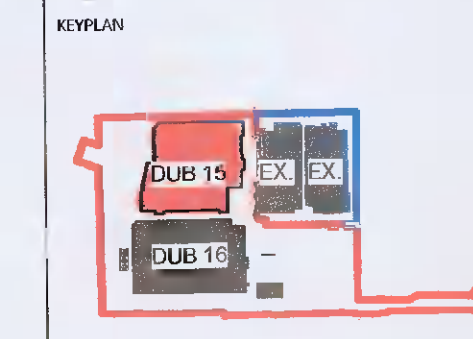

Rev.	Date	Description
B	2022/09/02	Further Information Submission
A	2021/07/26	Planning Issue

WORKSTAGE	WORKSPACE NAME
PLANNING	

PROJECT: INXN DUB15 & DUB16
 PROJECT ADDRESS: Profile Park, Nangor Road, Clondalkin, Dublin 22

DWG TITLE: DUB15 Proposed Roof Plan

DWG NO	PROJECT NO.	SCALE		
IE-DUB15-DTZZ-R1-RKD-LA-A-0300	20245	1:200		
REV	DATE	DRN	CHK	MK
B	28/06/2021	KH	CH	MK

