

All dimensions to be checked on site. Figure dimensions take preference over scaled dimensions. Any errors or omissions are to be reported to the Architect. This drawing may not be used or modified by the recipient.

Copyright and ownership of this drawing is vested in RKD Architects, whose prior written consent is required for its use, reproduction or for publication to any third party. All rights reserved by the law of copyright and by international copyright conventions are reserved to RKD Architects and may be protected by court proceedings for damages and/or injunctions and costs.

RKD Architects' Quality Management Systems are certified to ISO 9001:2015.


- Green Facade Legend:**
- Proposed Green Walling Planting Zone Area
 - Proposed Green Wall Rope Trellis Area on Facade
 - Proposed Modular System Green Walling Area
 - Proposed Extensive Green Roofing Area

Copyright and ownership of this drawing is vested in RKD Architects, whose prior written consent is required for its use, reproduction or for publication to any third party. All rights reserved by the law of copyright and by international copyright conventions are reserved to RKD Architects and may be protected by court proceedings for damages and/or injunctions and costs.

RKD Architects' Quality Management Systems are certified to ISO 9001:2015.

PRELIMINARY DRAWING - NOT FOR CONSTRUCTION

DUB16	16795 m ²
DUB16	16691 m ²
GRAND TOTAL	33486 m²

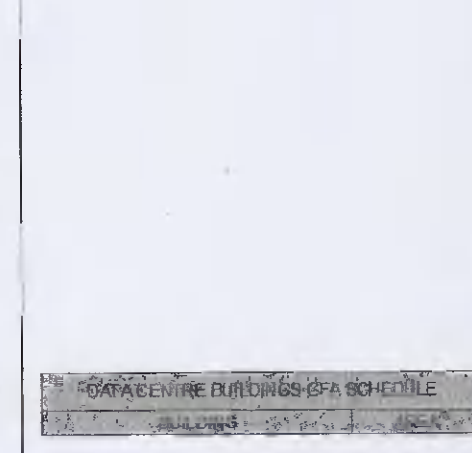

REVISION

Rev.	Date	Description
B	20/02/2021	Further Information Submission
A	20/07/2020	Planning Issue

WORKSTAGE


WORKSTAGE	WORKSTAGE NAME
PLANNING	

PROJECT

PROJECT	INXN DUB15 & DUB16
PROJECT ADDRESS	Profile Park, Nangor Road, Clondalkin, Dublin 22
DWG TITLE	DUB16 Proposed Ground Floor Plan

DWG NO:

DWG NO	IE-DUB16-DTZZ-L0-RKD-LA-A-03051
REV	B
PROJECT NO	20245
SCALE	1:200
DATE	26/06/2021
DRN	KM
CHK	MK

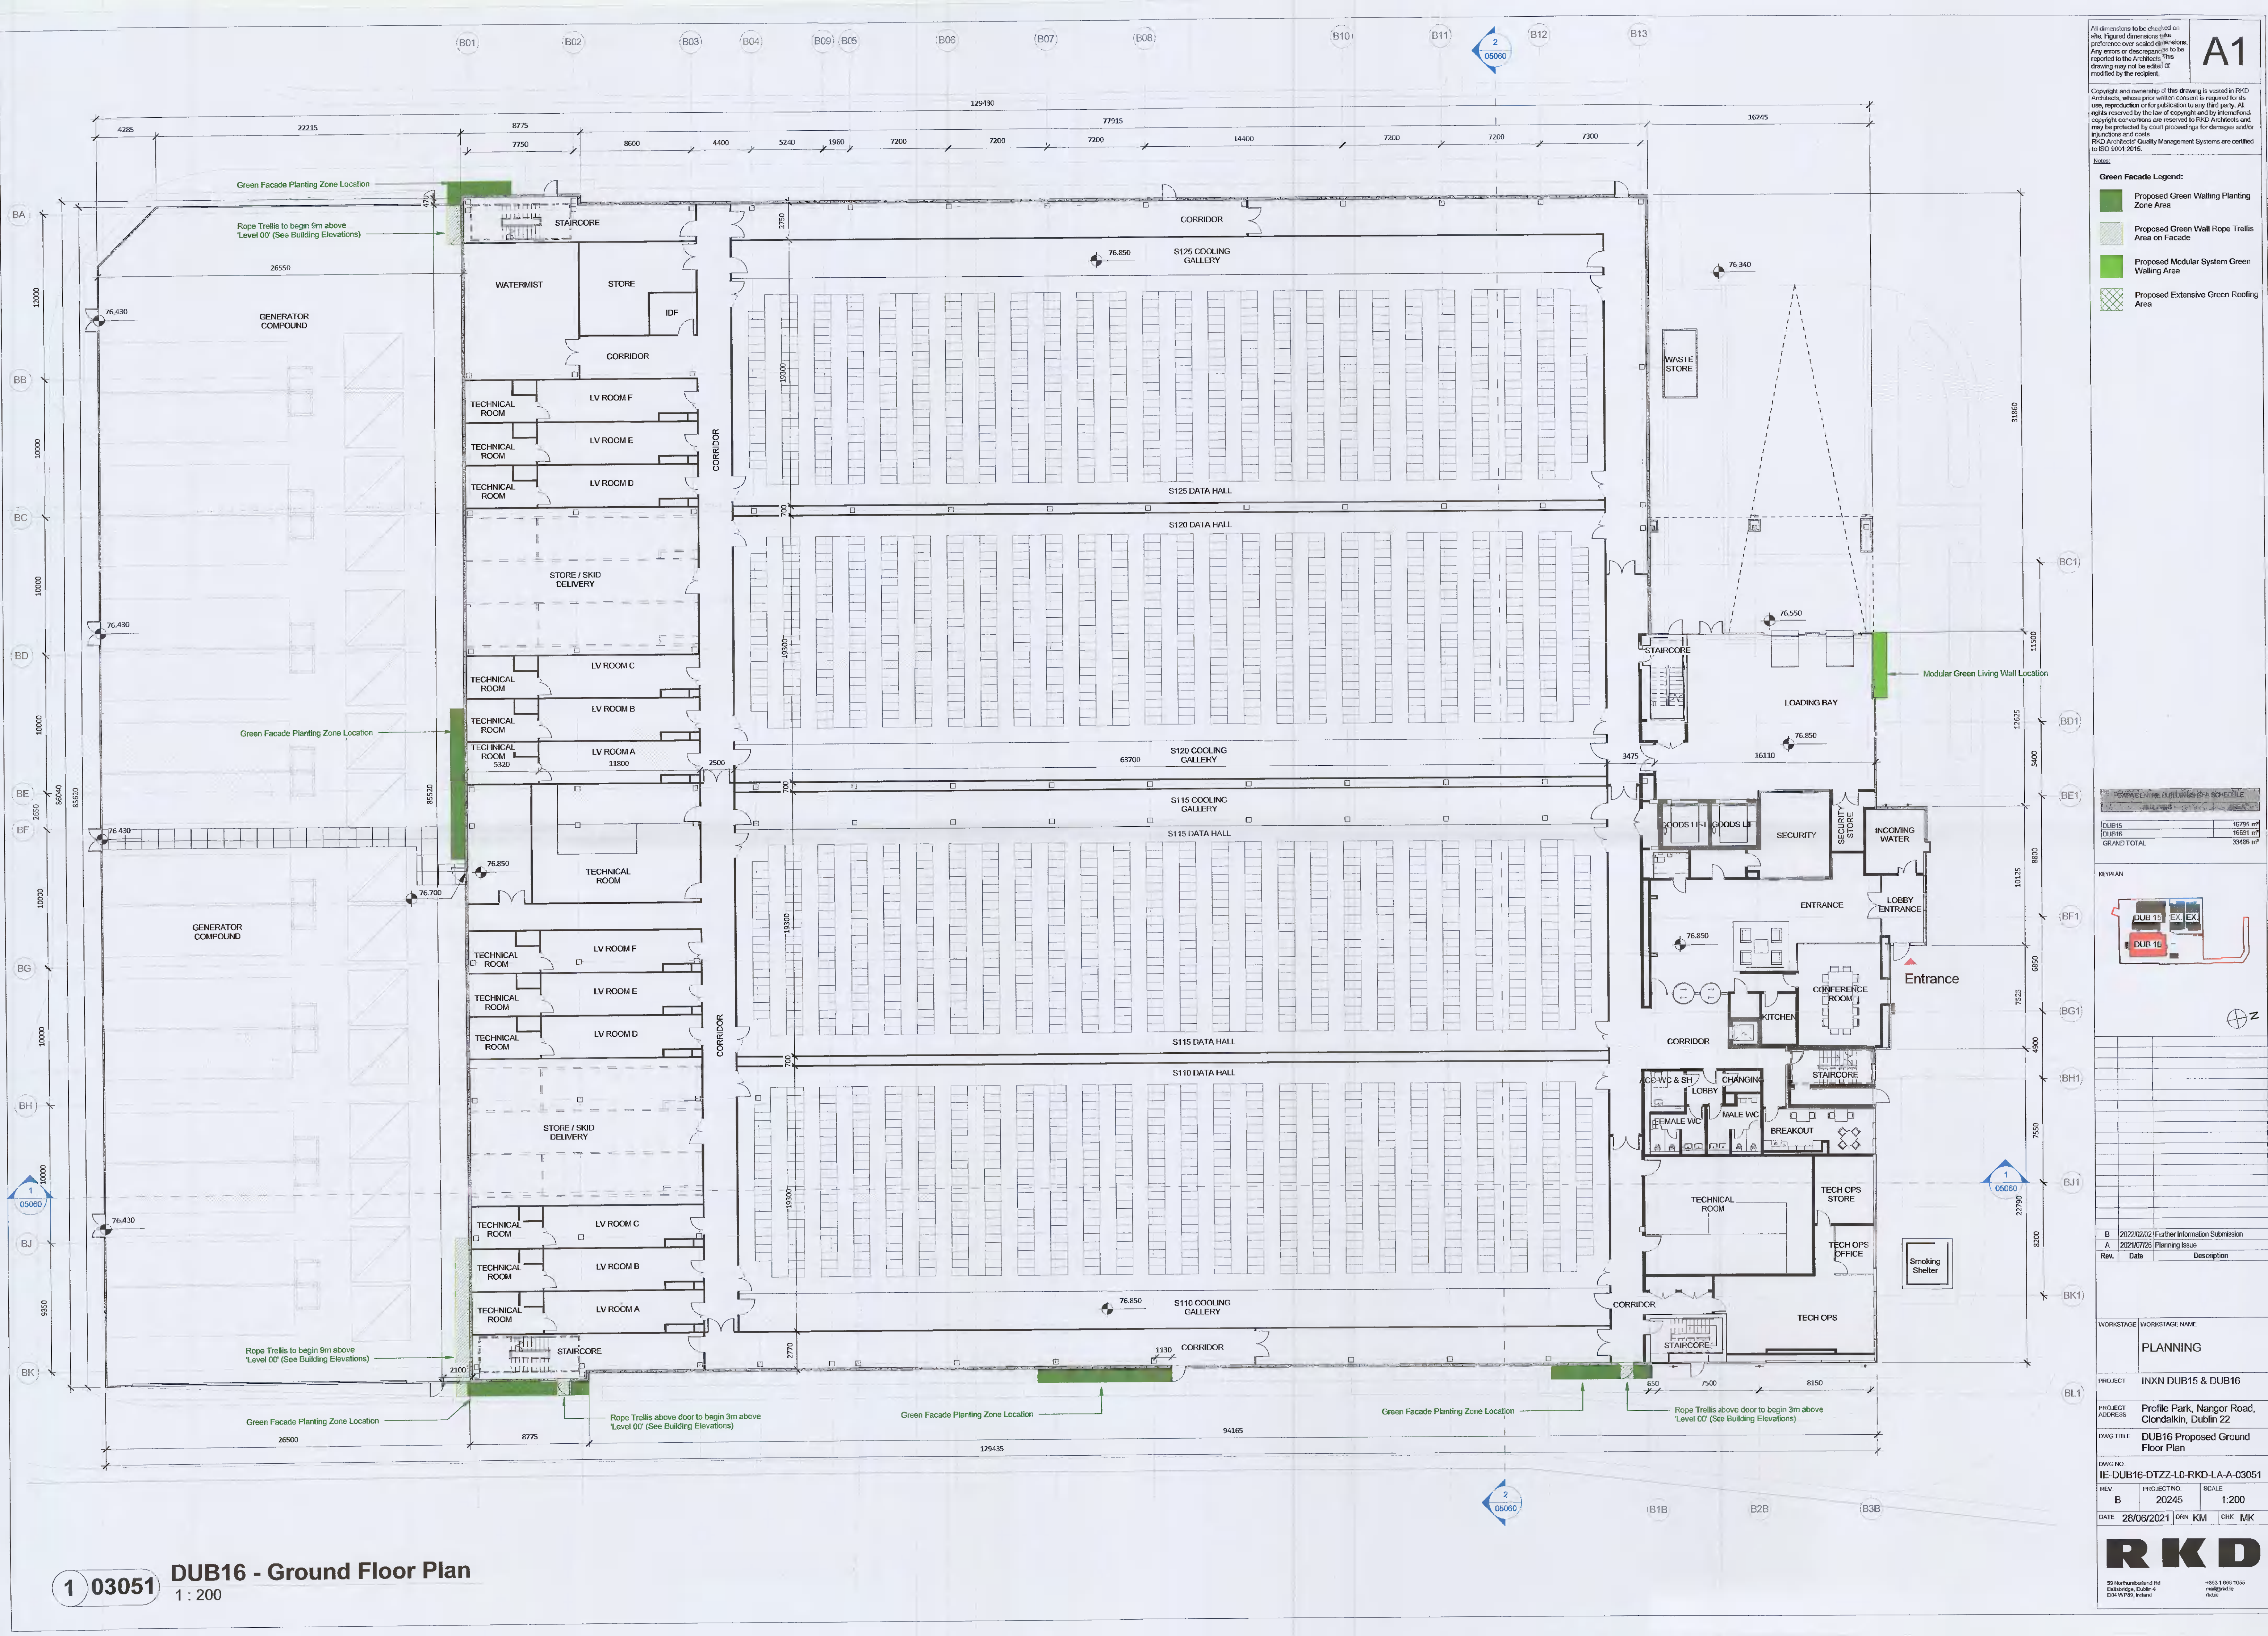

1 03051 DUB16 - Ground Floor Plan
1:200