


All dimensions to be checked on site. Figure dimensions take preference over scaled dimensions. Any errors or discrepancies to be reported to the Architect. This drawing may not be relied on or modified by the recipient.
Copyright and ownership of this drawing is vested in RKD Architects, whose prior written consent is required for its use, reproduction or for publication to any third party. All rights reserved by the law of copyright and by international copyright conventions are reserved to RKD Architects and may be protected by court proceedings for damages and/or injunctions and costs.
RKD Architects' Quality Management Systems are certified to ISO 9001:2015.

- Green Facade Legend:**
- Proposed Green Walling Planting Zone Area
 - Proposed Green Wall Rope Trellis Area on Facade
 - Proposed Modular System Green Walling Area
 - Proposed Extensive Green Roofing Area

DATA CENTRE BUILDINGS (GFA SYSTEM F)

ELB15	16,725 m ²
ELB16	16,691 m ²
GRAND TOTAL	33,416 m²

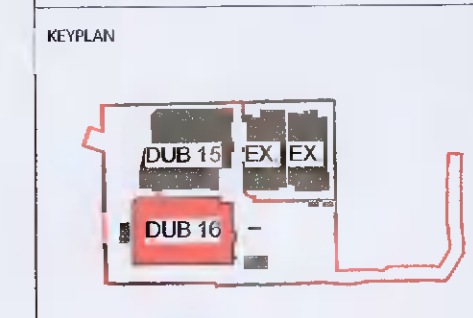

Rev.	Date	Description
B	2022/02/02	Further Information Submission
A	2024/07/26	Planning Issue

WORKSTAGE (WORKSTAGE NAME)

PLANNING

PROJECT INXN DUB15 & DUB16


PROJECT ADDRESS Profile Park, Nangor Road, Clondalkin, Dublin 22

DWG TITLE DUB16 Proposed First Floor Plan

DWG NO IE-DUB16-DTZZ-L1-RKD-LA-A-03052

REV	PROJECT NO	SCALE
B	20245	1:200

DATE 28/09/2021 DRN KM CRK MK

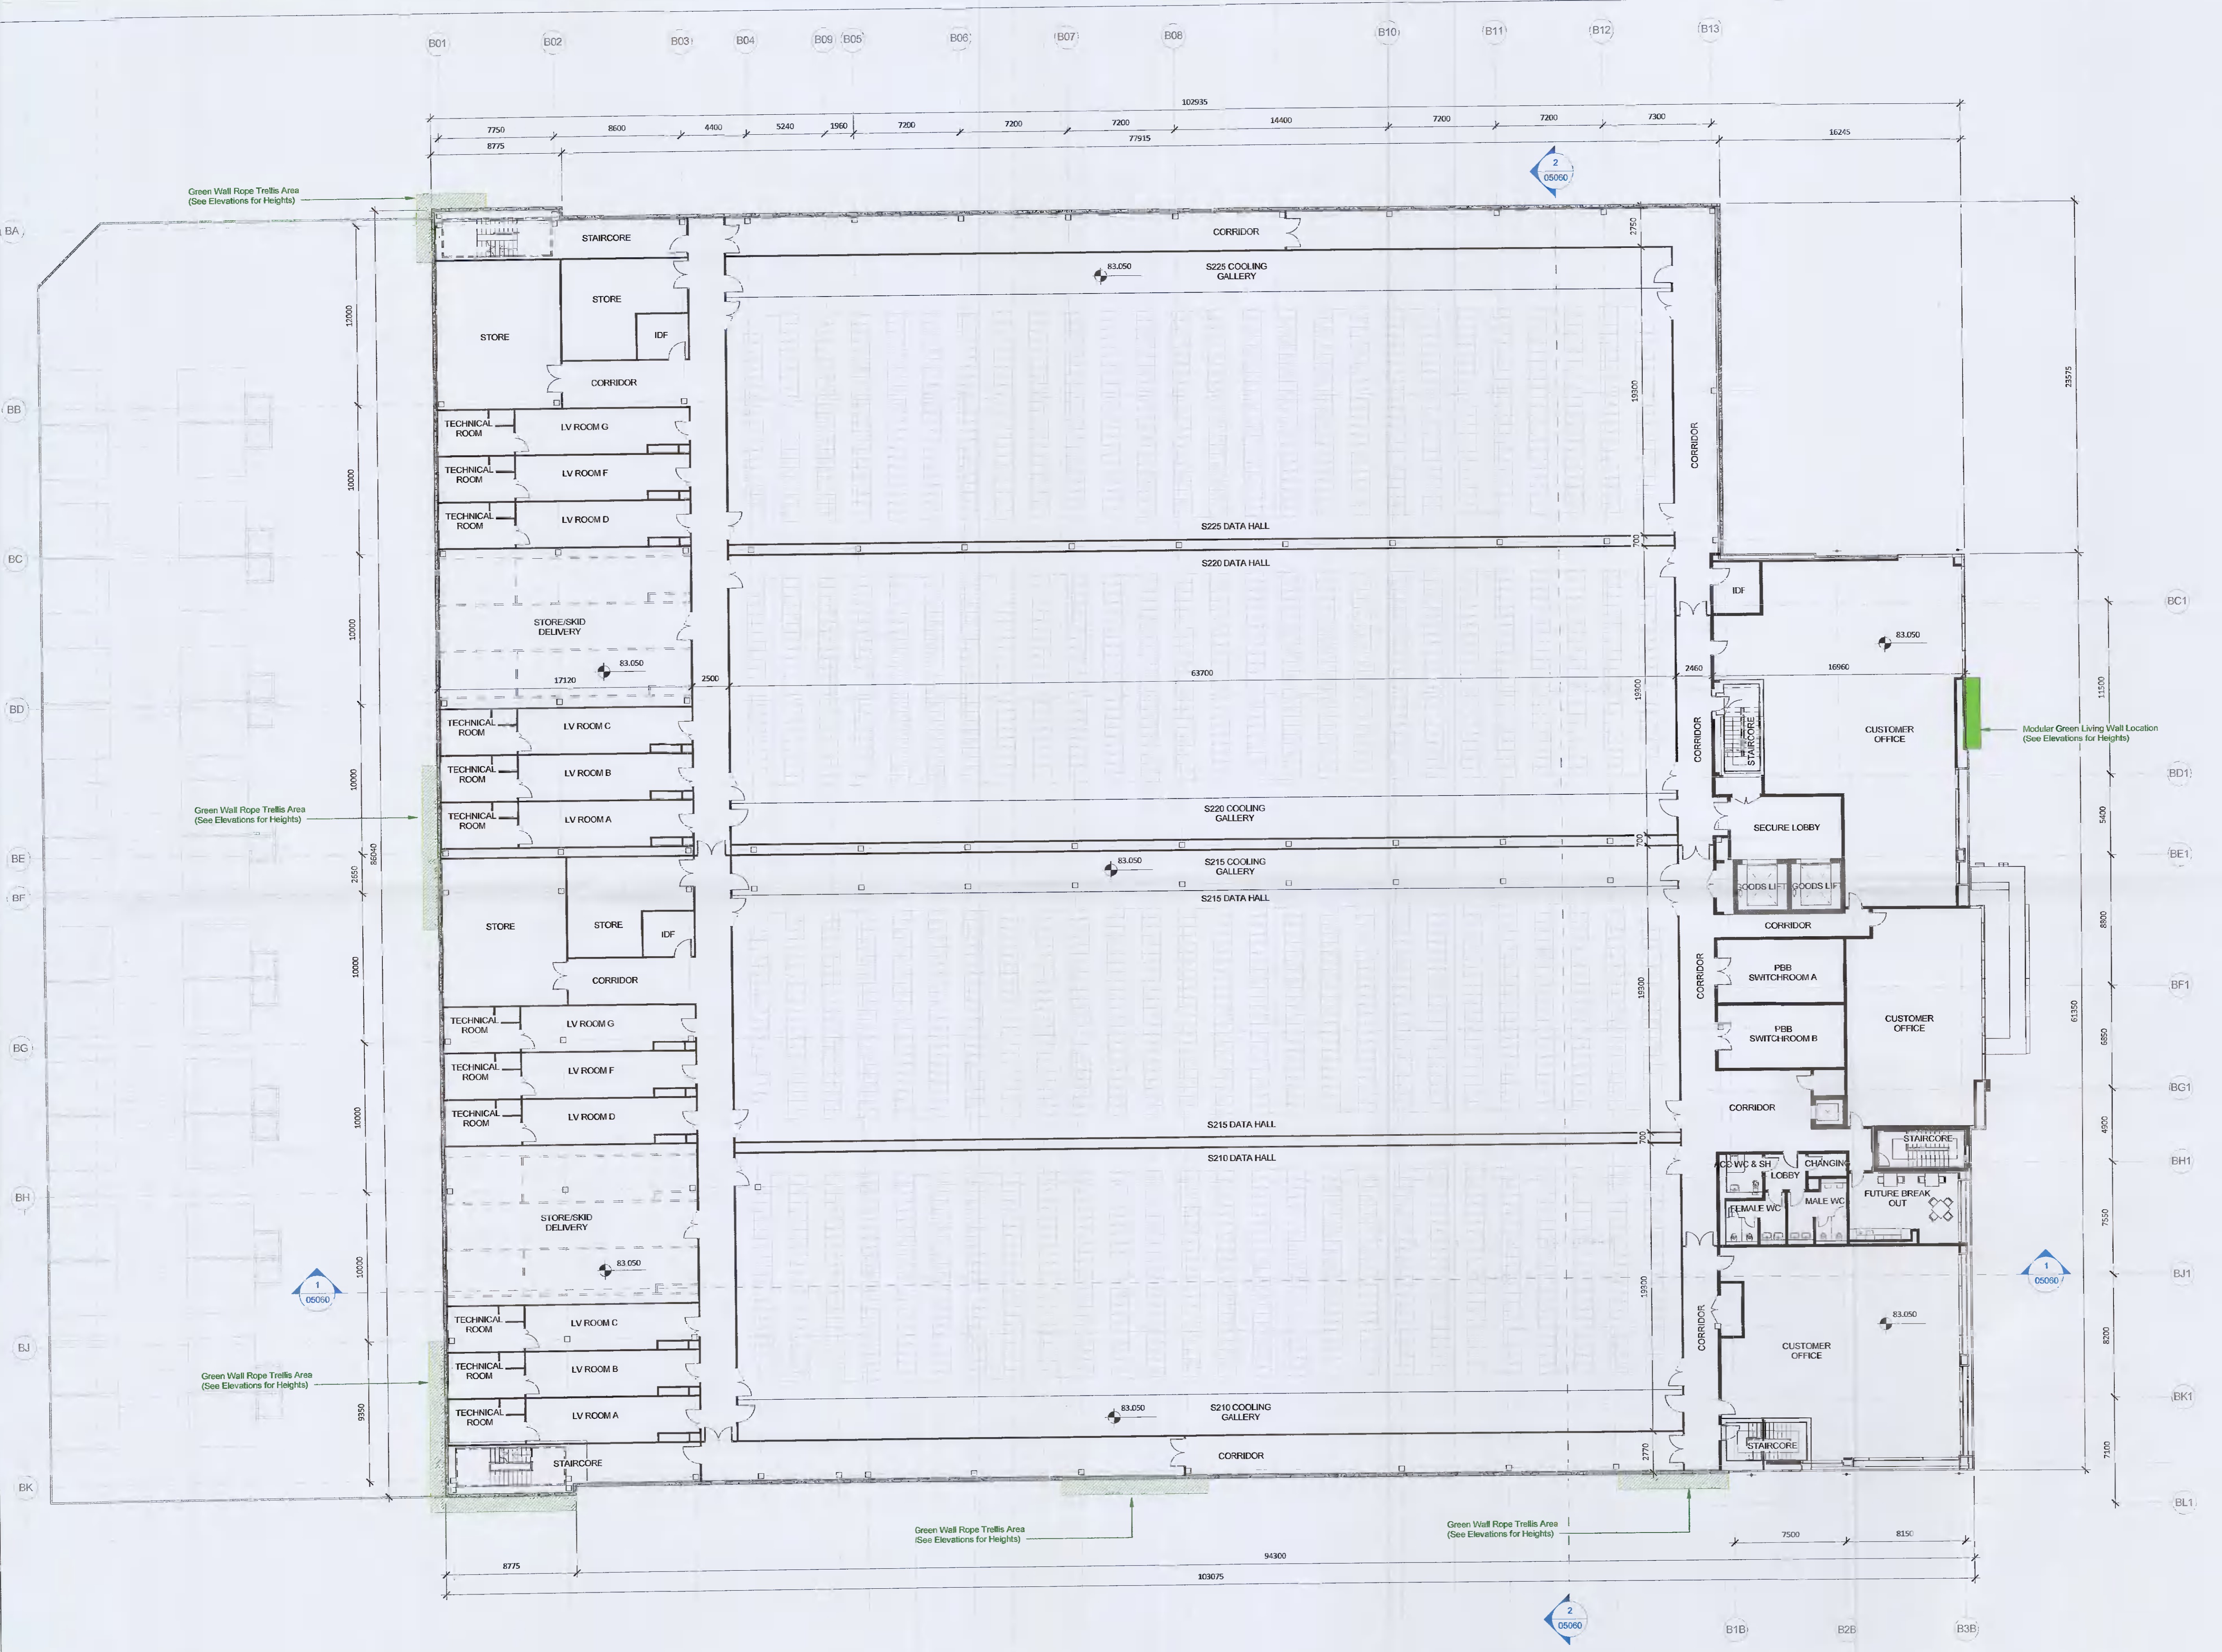

1 03052 DUB16 - First Floor Plan
1 : 200