


All dimensions to be checked on site. Figure dimensions take preference over scaled dimensions. Any errors or discrepancies to be reported to the Architects. If the drawing may not be edited or modified by the recipient.

Copyright and ownership of this drawing is vested in RKD Architects, whose prior written consent is required for its use, reproduction or for publication to any third party. All rights reserved by the law of copyright and by international copyright conventions are reserved to RKD Architects and may be protected by court proceedings for damages and/or reparations and costs.

RKD Architects' Quality Management Systems are certified to ISO 9001:2015.




1 04052 DUB16 North Elevation
1 : 200

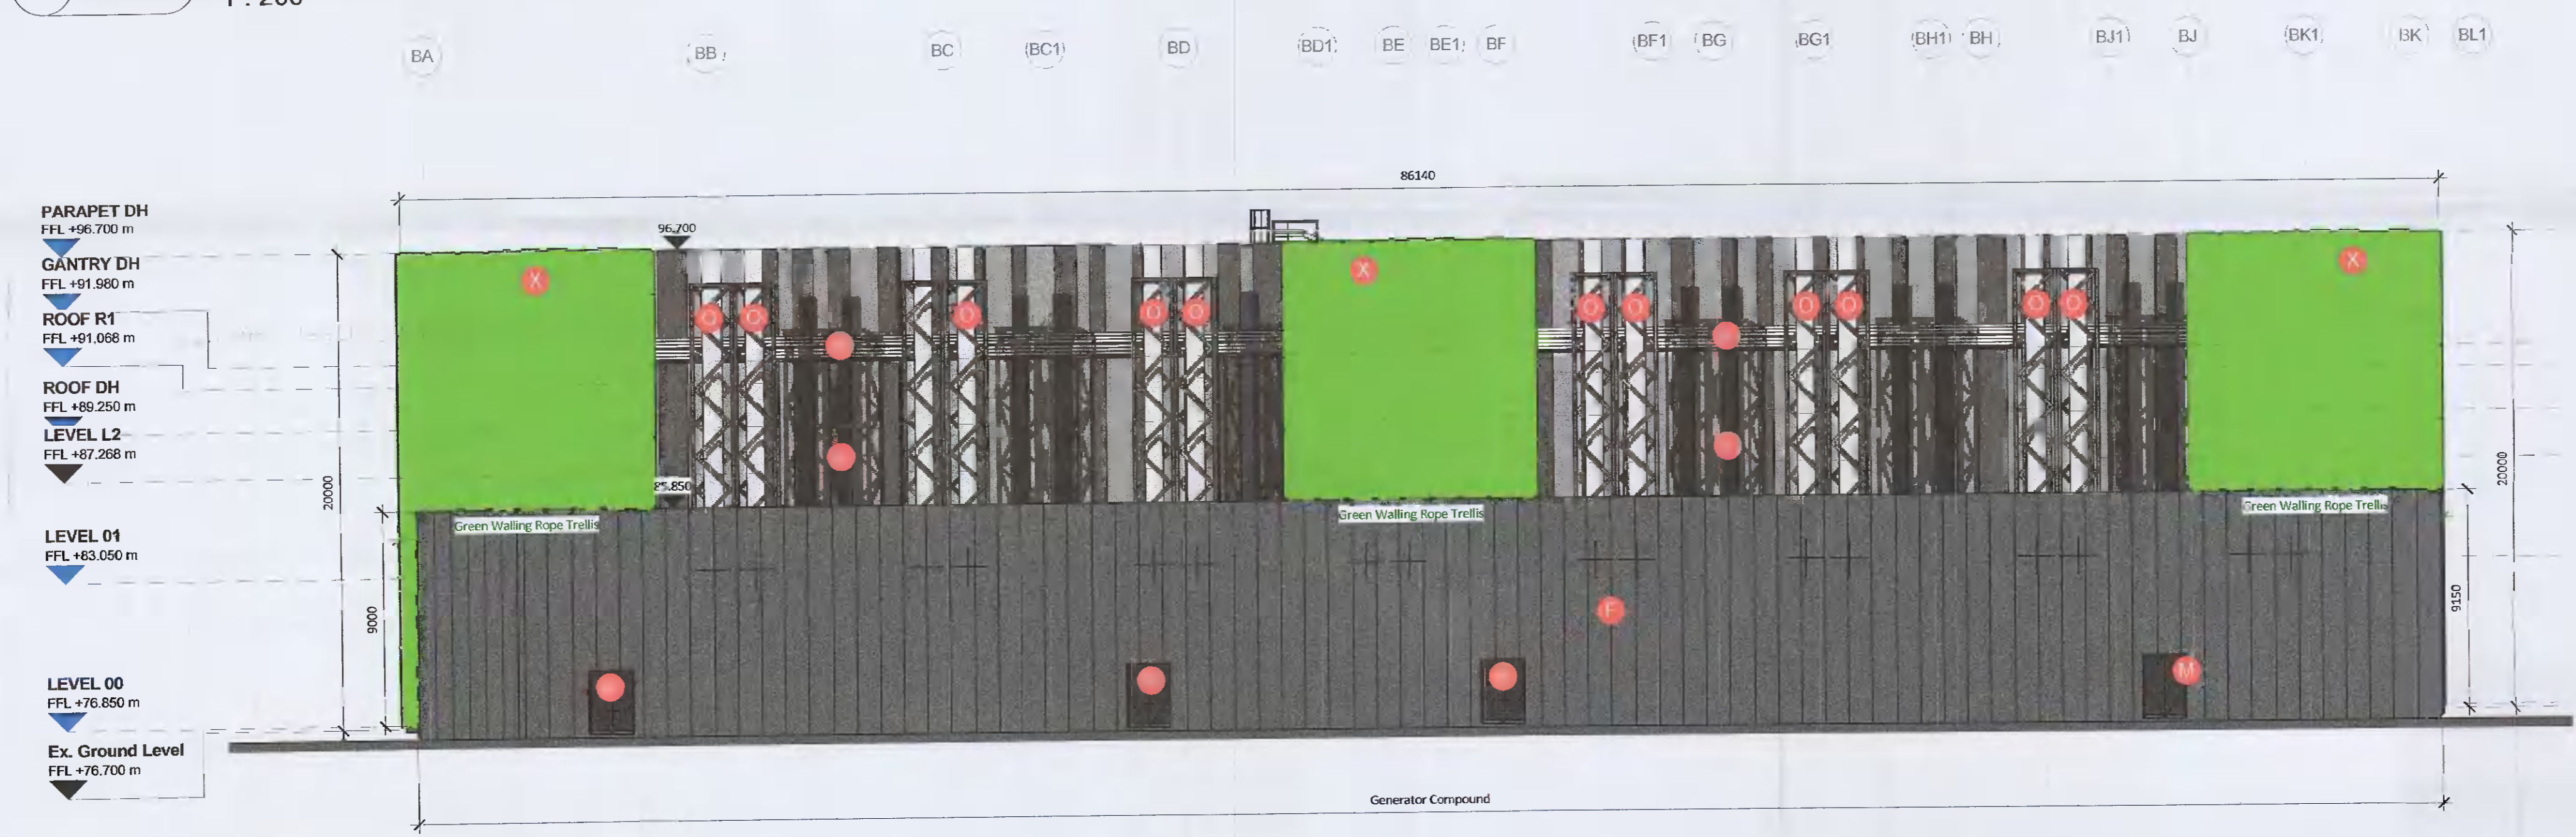

2 04052 DUB16 South Elevation
1 : 200

EXTERNAL CLADDING / FINISHES LEGEND:

A EUROBOND EUROPANEL POWDER COATED VERTICAL FLAT METAL CLADDING, ALTERNATING PANELS OF VARIOUS WIDTHS - MERLIN GREY AND ALBATROSS GREY	E EUROBOND ROCKSPAN POWDER COATED HORIZONTAL PROFILED METAL CLADDING PANEL TYPE E - DARK GREY	I 50% OPEN AREA WEATHERED LOUVRE - MERLIN GREY	V SERVICE / ESCAPE DOOR - GREY COLOUR TO MATCH CLADDING	C SPRINKLER TANK	T EXTERNAL ALUMINIUM DOOR - COLOUR TBC	X LIVING GREEN WALL - ROPE TRELLIS SYSTEM
F EUROBOND ROCKSPAN POWDER COATED VERTICAL FLAT METAL CLADDING PANEL TYPE B - PEARL (RAL_9010)	F EUROBOND EUROPANEL POWDER COATED FLAT METAL CLADDING PLANT SCREEN - MERLIN GREY AND ALBATROSS GREY	J CURTAIN WALLING - GLAZING	N LOADING BAY ROLLER SHUTTER - GREY COLOUR TO MATCH CLADDING	U SIGNAGE	R RAINWATER PIPE - COLOUR TBC	A2 EUROBOND EUROPANEL POWDER COATED VERTICAL FLAT METAL CLADDING PANEL TYPE A - MERLIN GREY - REMOVABLE
G EUROBOND ROCKSPAN POWDER COATED HORIZONTAL FLAT METAL CLADDING PANEL TYPE C - MOONSTONE (RAL_7035)	C PERFORATED METAL SCREEN TO BE POWDER COATED ALUMINIUM - MERLIN GREY	K CURTAIN WALLING - OPAQUE GLAZED SPANDREL	O GENERATOR FLUES FINISHED IN STEEL FLUE SUPPORT FINISHED IN LIGHT GREY PAINT ON STRUCTURAL STEEL FRAME	R PRESSED METAL MAIN ENTRANCE FEATURE	P PRESSED ALUMINIUM PARAPET CAPPING TO SELECT COLOUR	
D EUROBOND ROCKSPAN POWDER COATED HORIZONTAL FLAT METAL CLADDING PANEL TYPE D - PIGEON BLUE (RAL_5014)	H METAL ACOUSTIC PLANT SCREEN LOUVRE TO BE POWDER COATED ALUMINIUM - MERLIN GREY	L LIVING GREEN WALL - MODULAR SYSTEM	P DIESEL TANK	S BITUMEN ROOFING MEMBRANE ON AQUAPANEL ON 190mm ROCKWOOL INSULATION	L ROOF ACCESS LADDER	

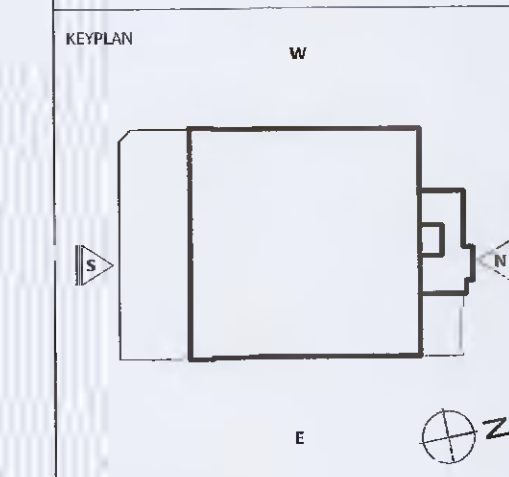

Rev.	Date	Description
B	2022/02/02	Further Information Submission
A	2021/01/26	Planning Issue

WORKSTAGE: WORKSTAGE NAME: **PLANNING**

PROJECT: **INXN DUB15 & DUB16**

PROJECT ADDRESS: **Profile Park, Nangor Road, Clondalkin, Dublin 22**

DWG TITLE: **DUB16 Proposed Building Elevations 2 of 2**

DWG NO: **IE-DUB16-DTZZ-ZZ-RKD-DR-A-04052**

REV	PROJECT NO	SCALE
B	20245	1:200

DATE: 28/05/2021 DRN: KM CHK: MK

RKD

50 Northumberland Rd
Bunleaze, Dublin 4
D04 WPS6, Ireland

+353 1 609 1055
info@rkd.ie
rkd.ie