


1 03022 MV/ESB Switchroom - Ground Floor Plan
1 : 200




2 03022 MV/ESB Switchroom - East Elevation
1 : 200




3 03022 MV/ESB Switchroom - West Elevation
1 : 200

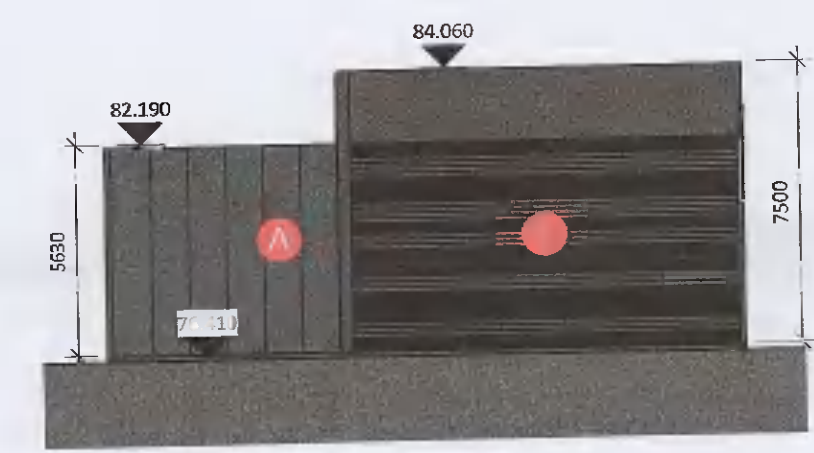

4 03022 MV/ESB Switchroom - South Elevation
1 : 200

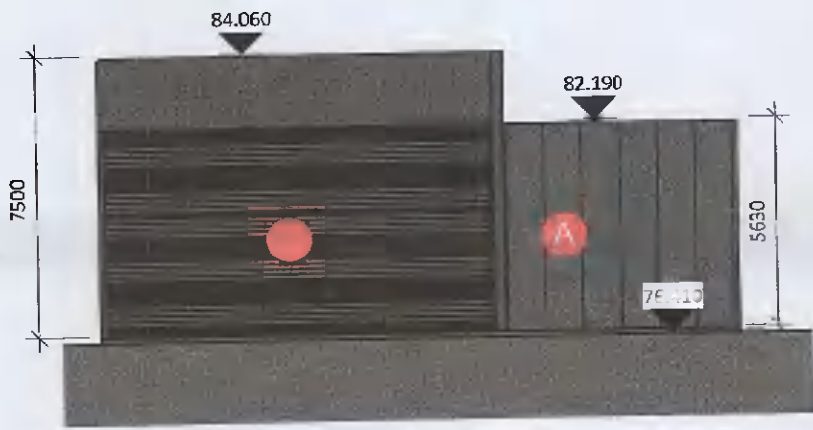

5 03022 MV/ESB Switchroom - North Elevation
1 : 200

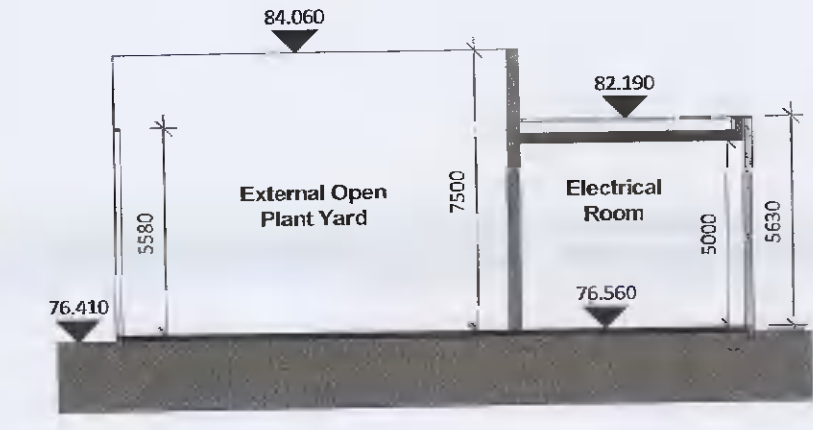


6 03022 03600 - MV/ESB Switchroom - Section
1 : 200

- LEGEND:**
- A** POWDER COATED VERTICAL PROFILED METAL CLADDING PANEL TYPE A - MERLIN GREY
 - I** 50% OPEN AREA WEATHERED LOUVRE - MERLIN GREY
 - M** SERVICE / ESCAPE DOOR - TO MATCH CLADDING

SUPPORTING DOCUMENTS GFA SCHEDULE	NAME	AREA
DESTINATION GAS COMPOUND	NA	
HEAT RECOVERY BUILDING	NA	
HV CONTAINER	NA	
LVA CONTROL CONTAINER	NA	
BNV SWITCHGEAR	189 m ²	
PUMP ROOM	52 m ²	
REFUSE	25 m ²	
TRANSFORMERS	NA	
GRAND TOTAL	266 m ²	

Heat Recovery has moved to inside Main Building.
Gas Kiosk has been removed from this drawing.

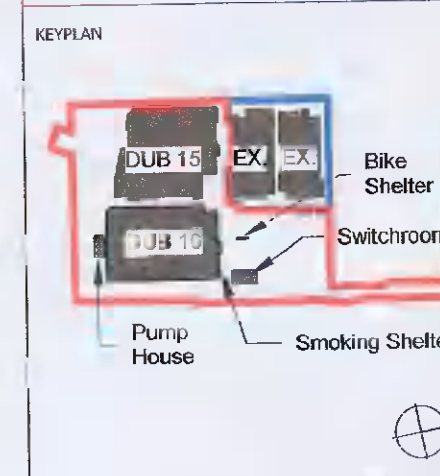

Rev.	Date	Description
B	2022/02/02	Further Information Submission
A	2021/07/26	Planning Issue

WORKSTAGE: WORKSTAGE NAME
PLANNING

PROJECT: INXN DUB15 & DUB16

PROJECT ADDRESS: Profile Park, Nangor Road Clondalkin, Dublin 22

DWG TITLE: Proposed Ancillary Building Sheet 1 of 2

DWG NO: IE-DUBZZ-SUBZ-E0-RKD-DR-A-03

REV. B PROJECT NO. 20245 SCALE 1:200

DATE 28/05/2021 DRN SL CHK M