




PROPOSED FRONT ELEVATION
SCALE 1:100

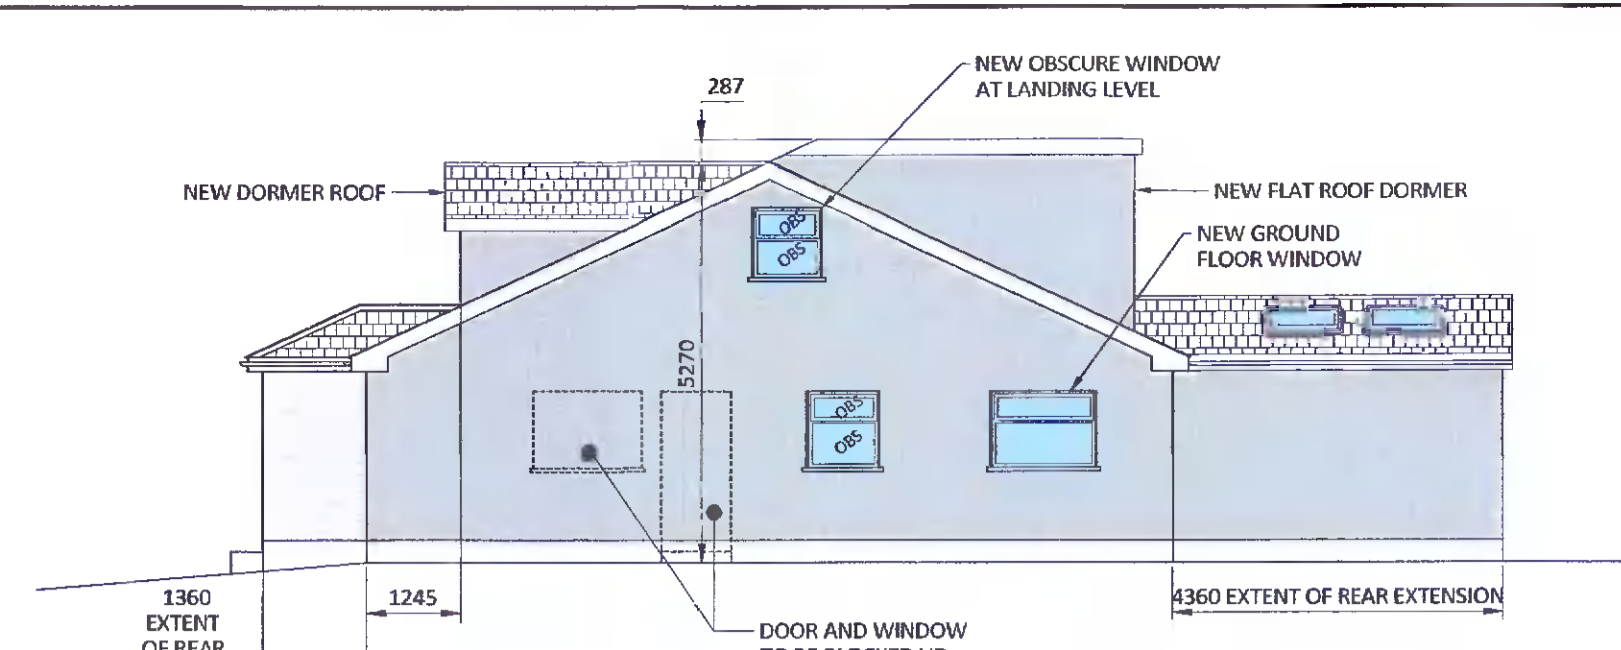


SIDE ELEVATION
SCALE 1:100

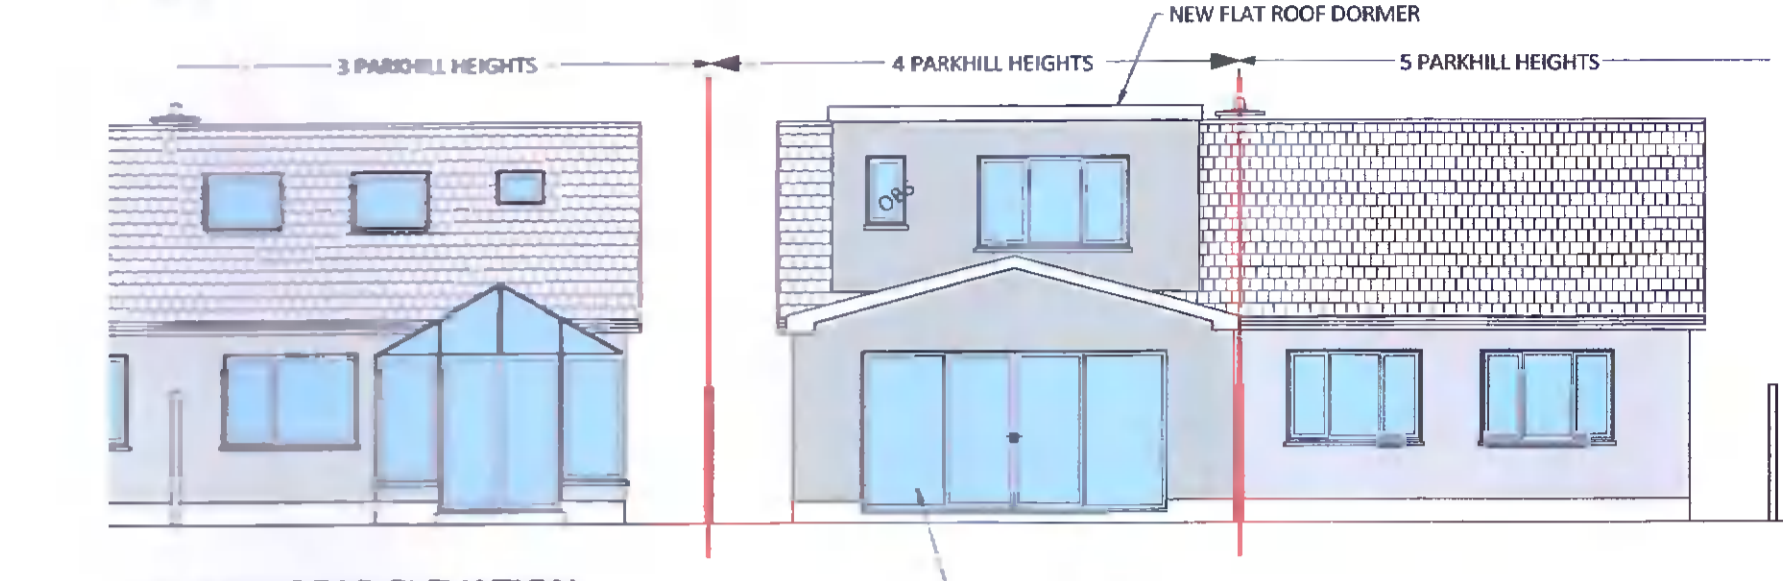


PROPOSED REAR ELEVATION
SCALE 1:100

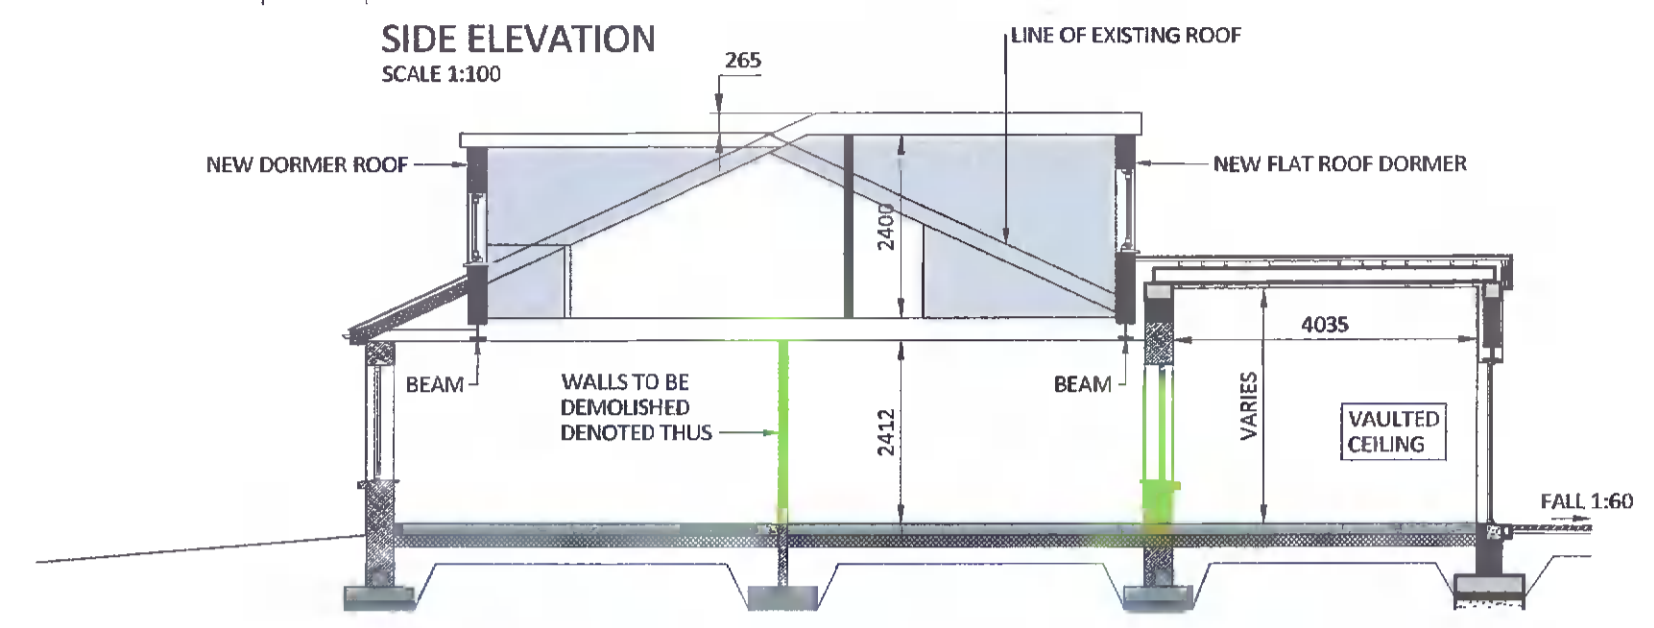


FULL HEIGHT SECTION
SCALE 1:100

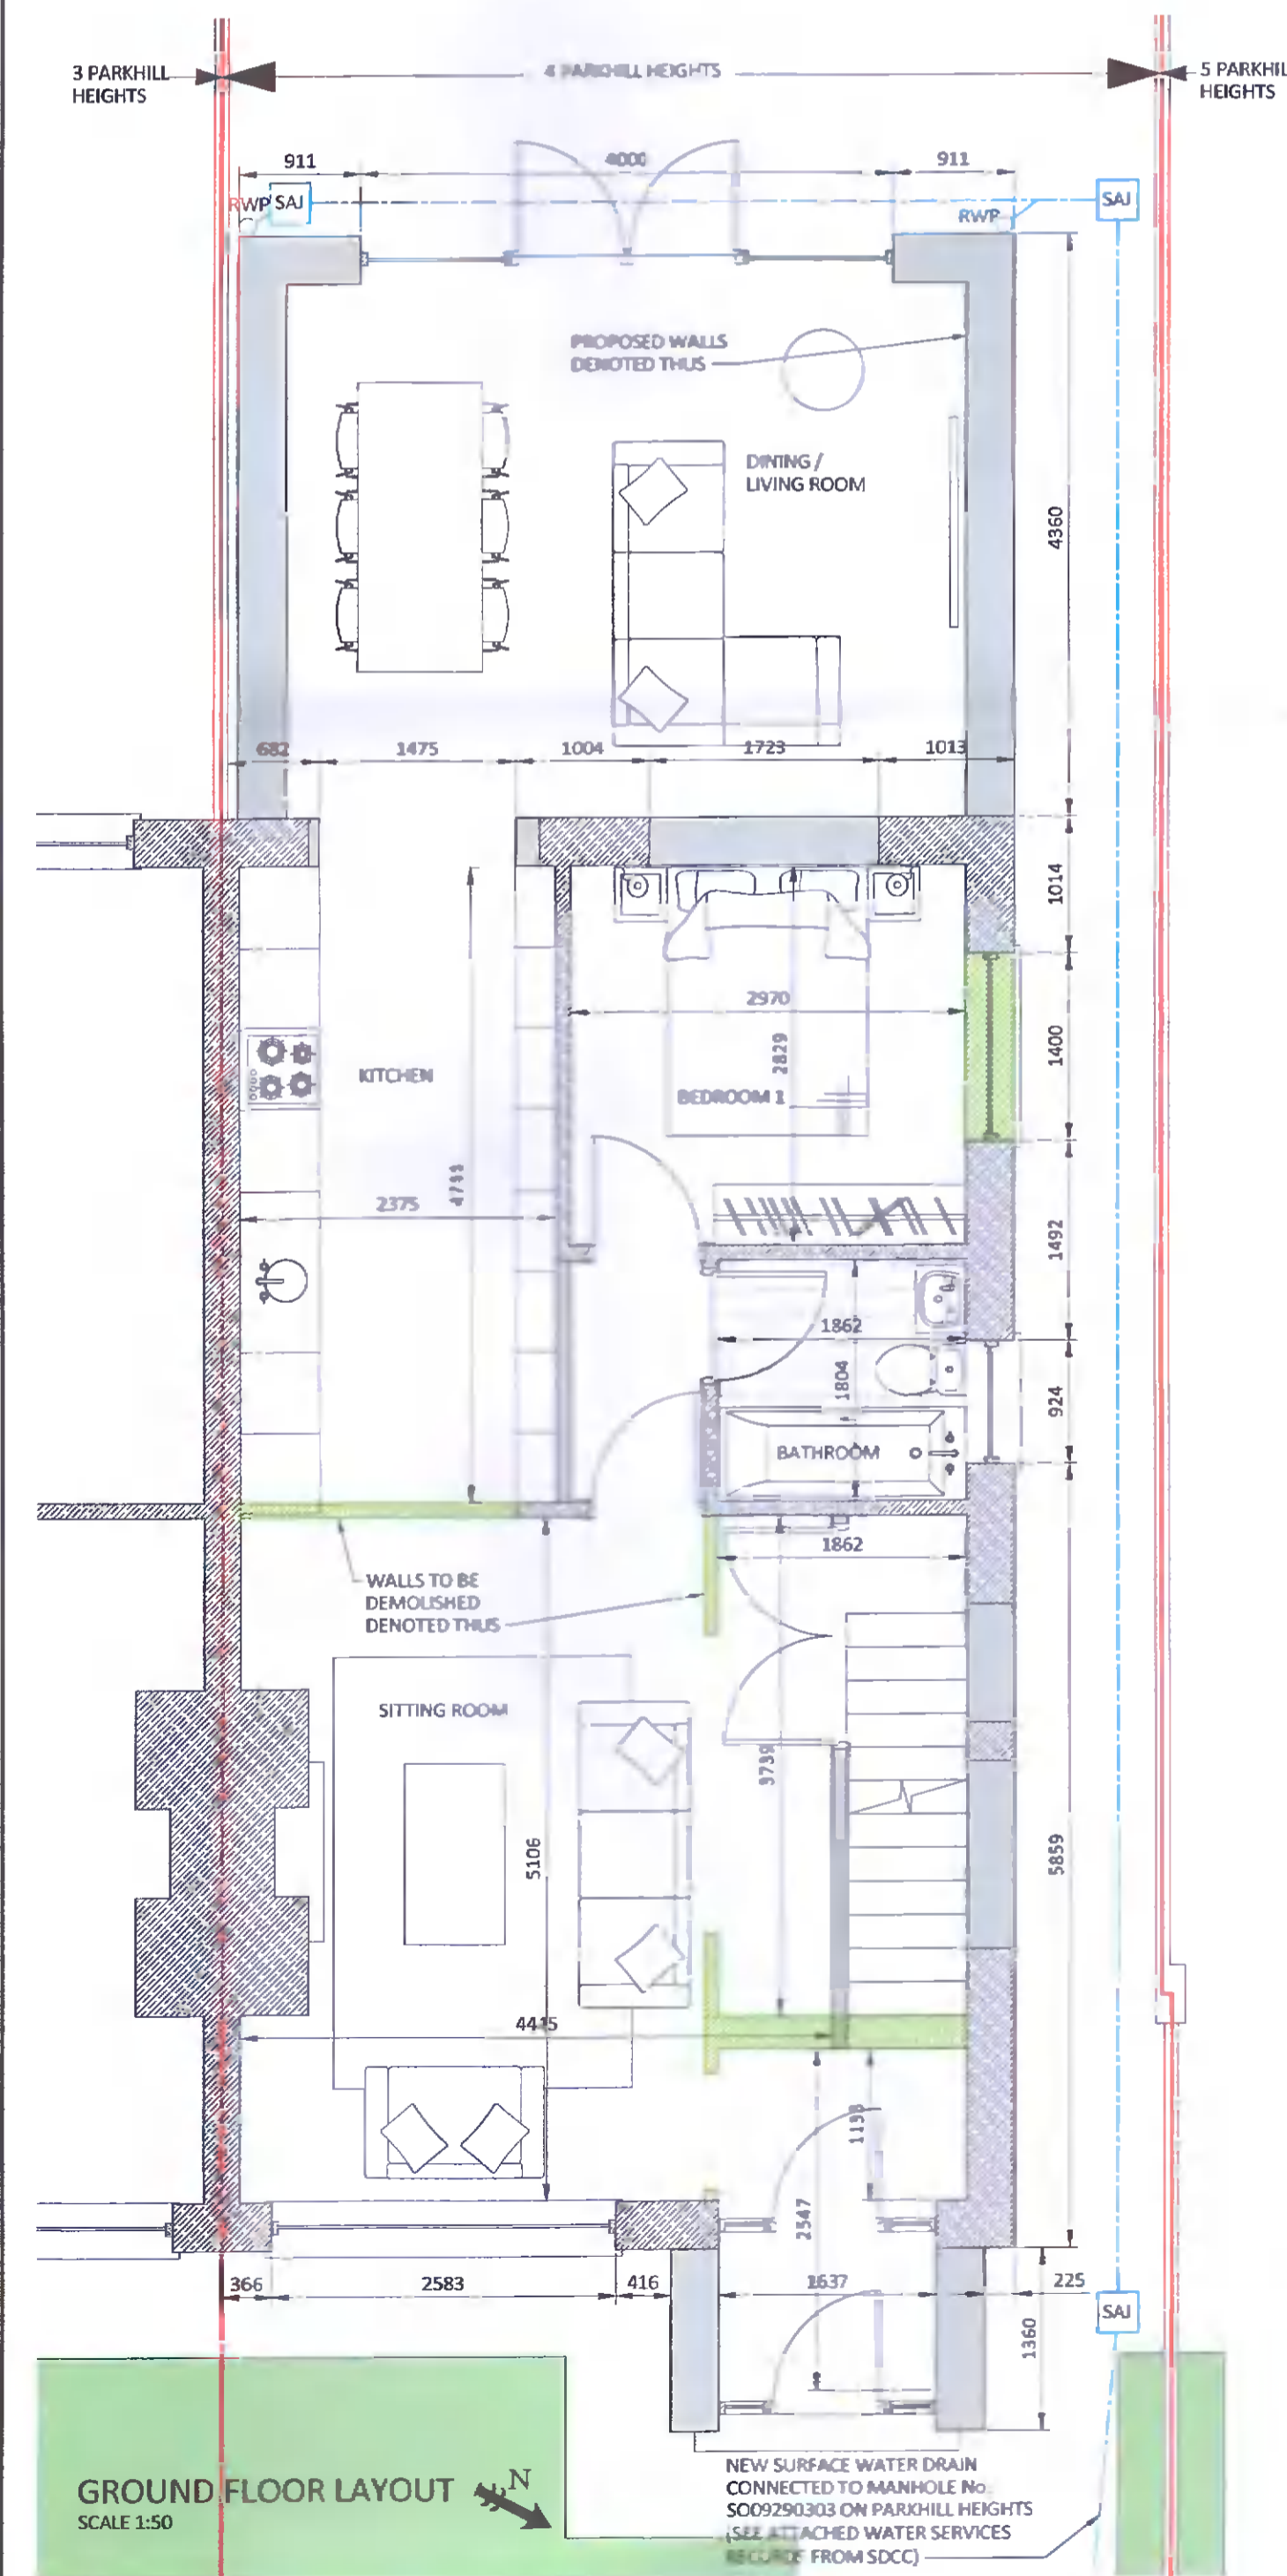


GROUND FLOOR LAYOUT
SCALE 1:50

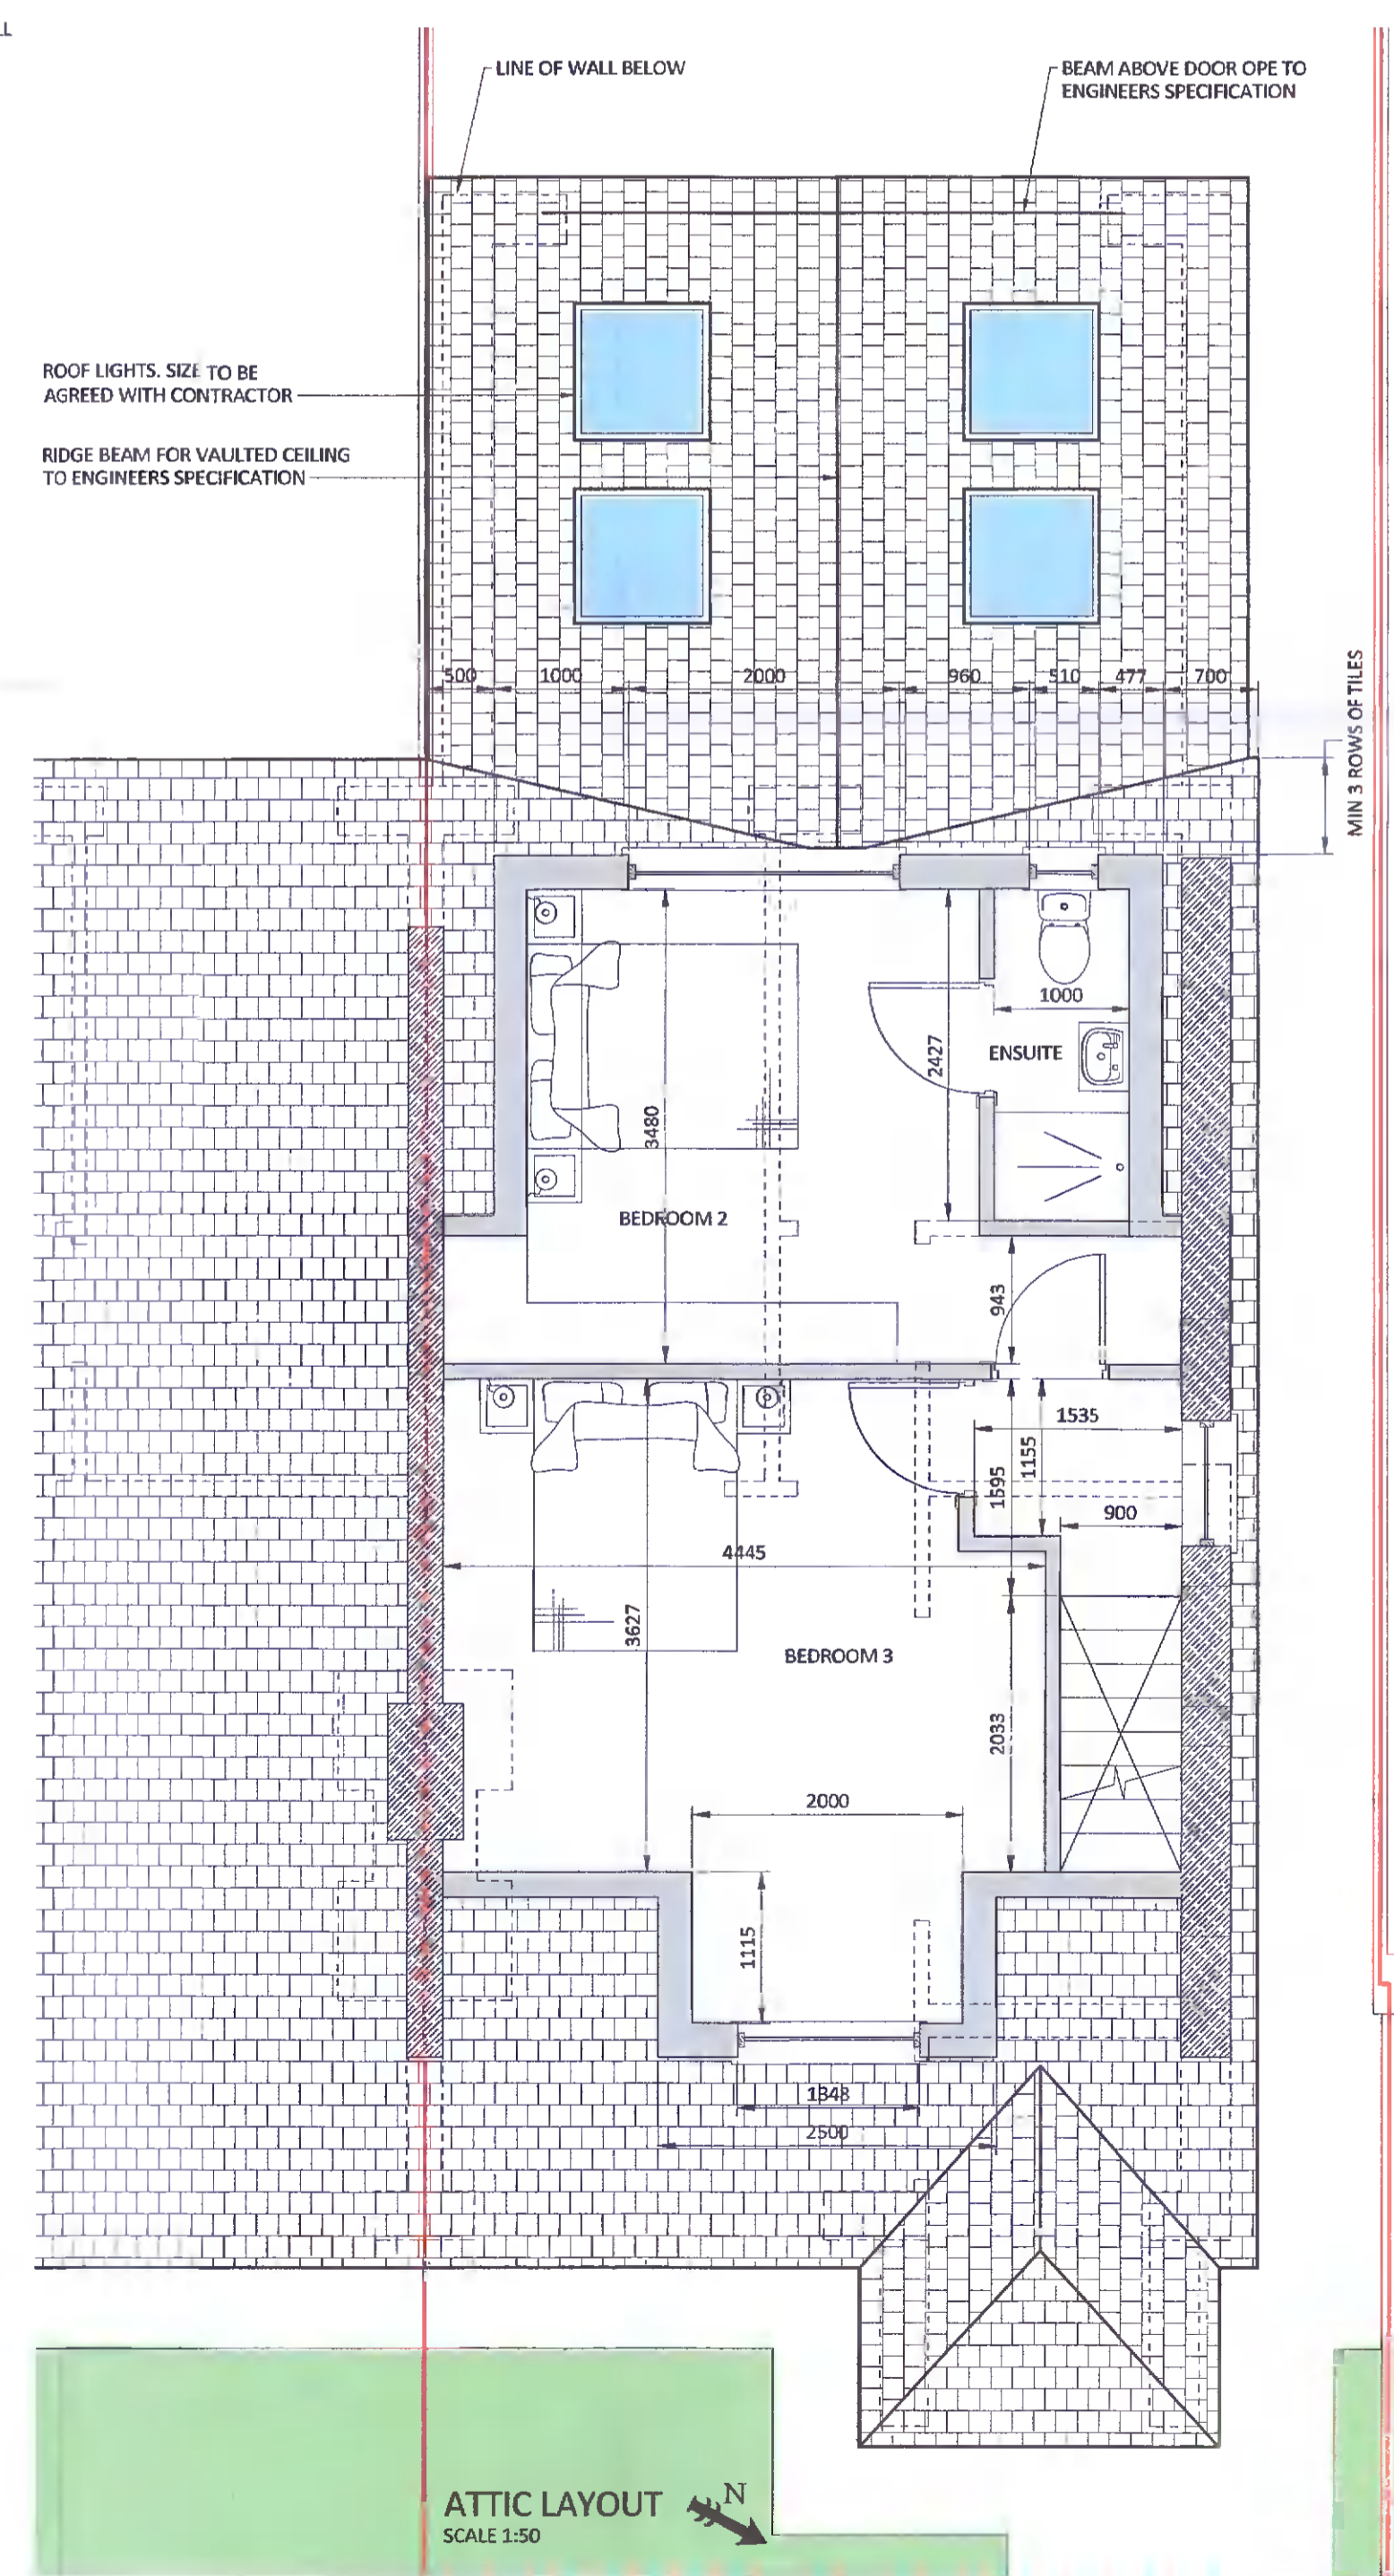

ATTIC LAYOUT
SCALE 1:50

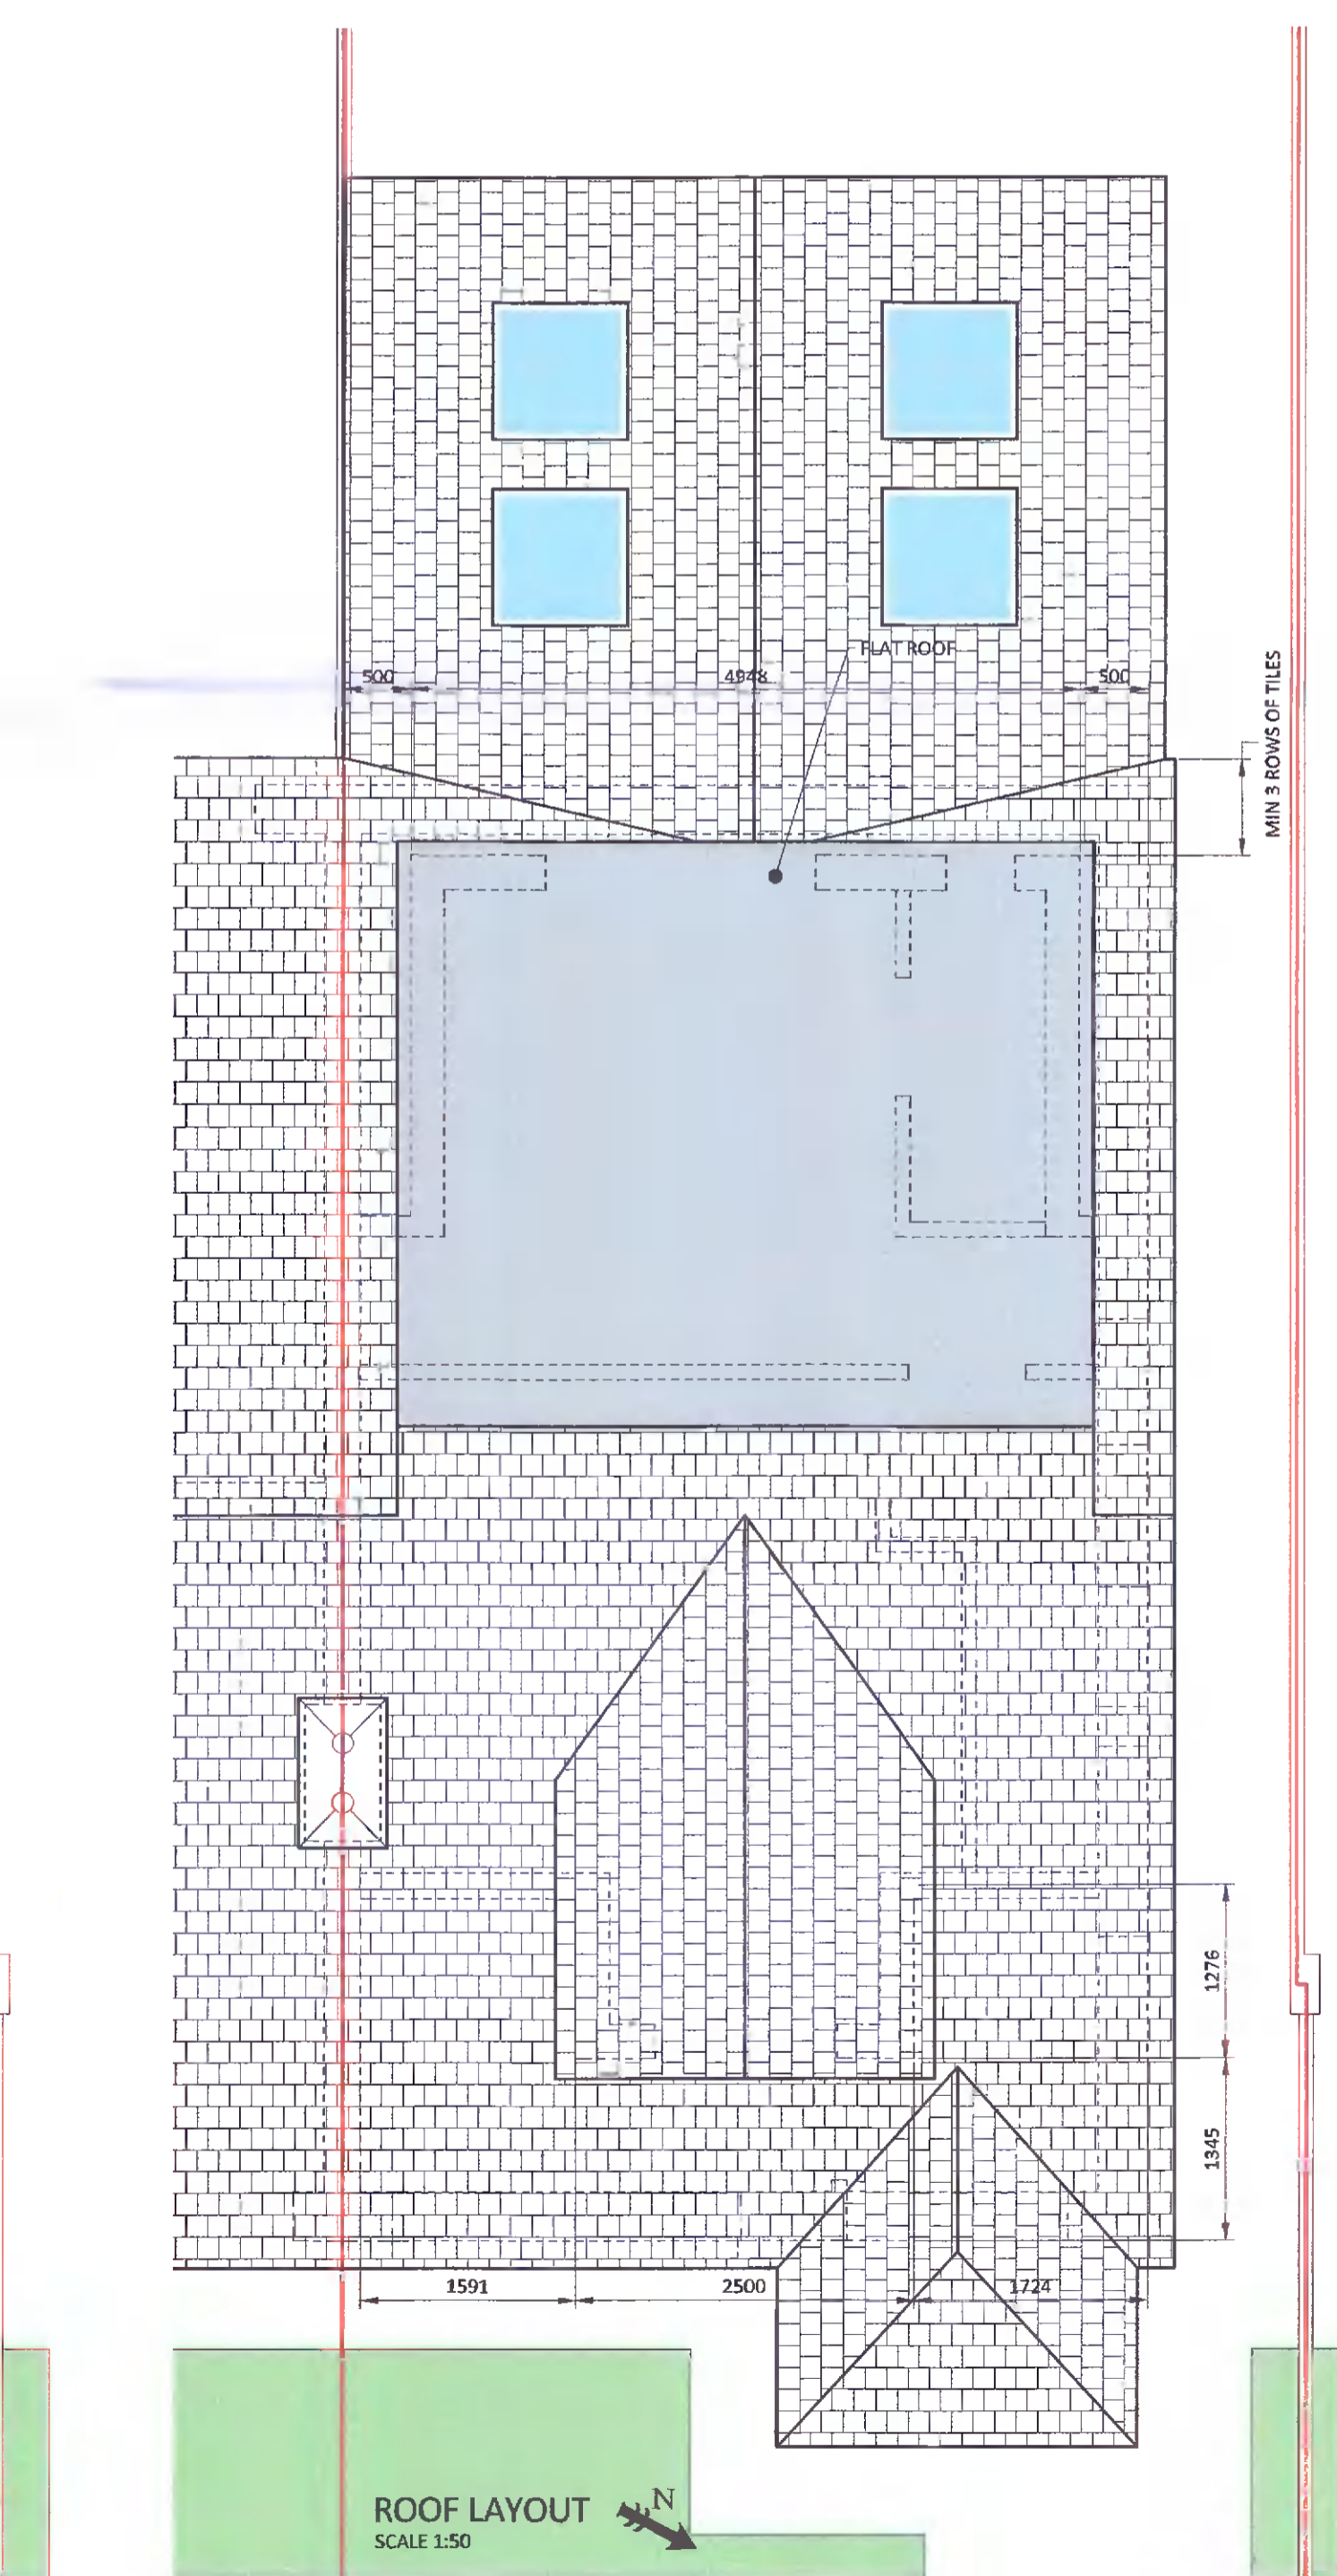

ROOF LAYOUT
SCALE 1:50

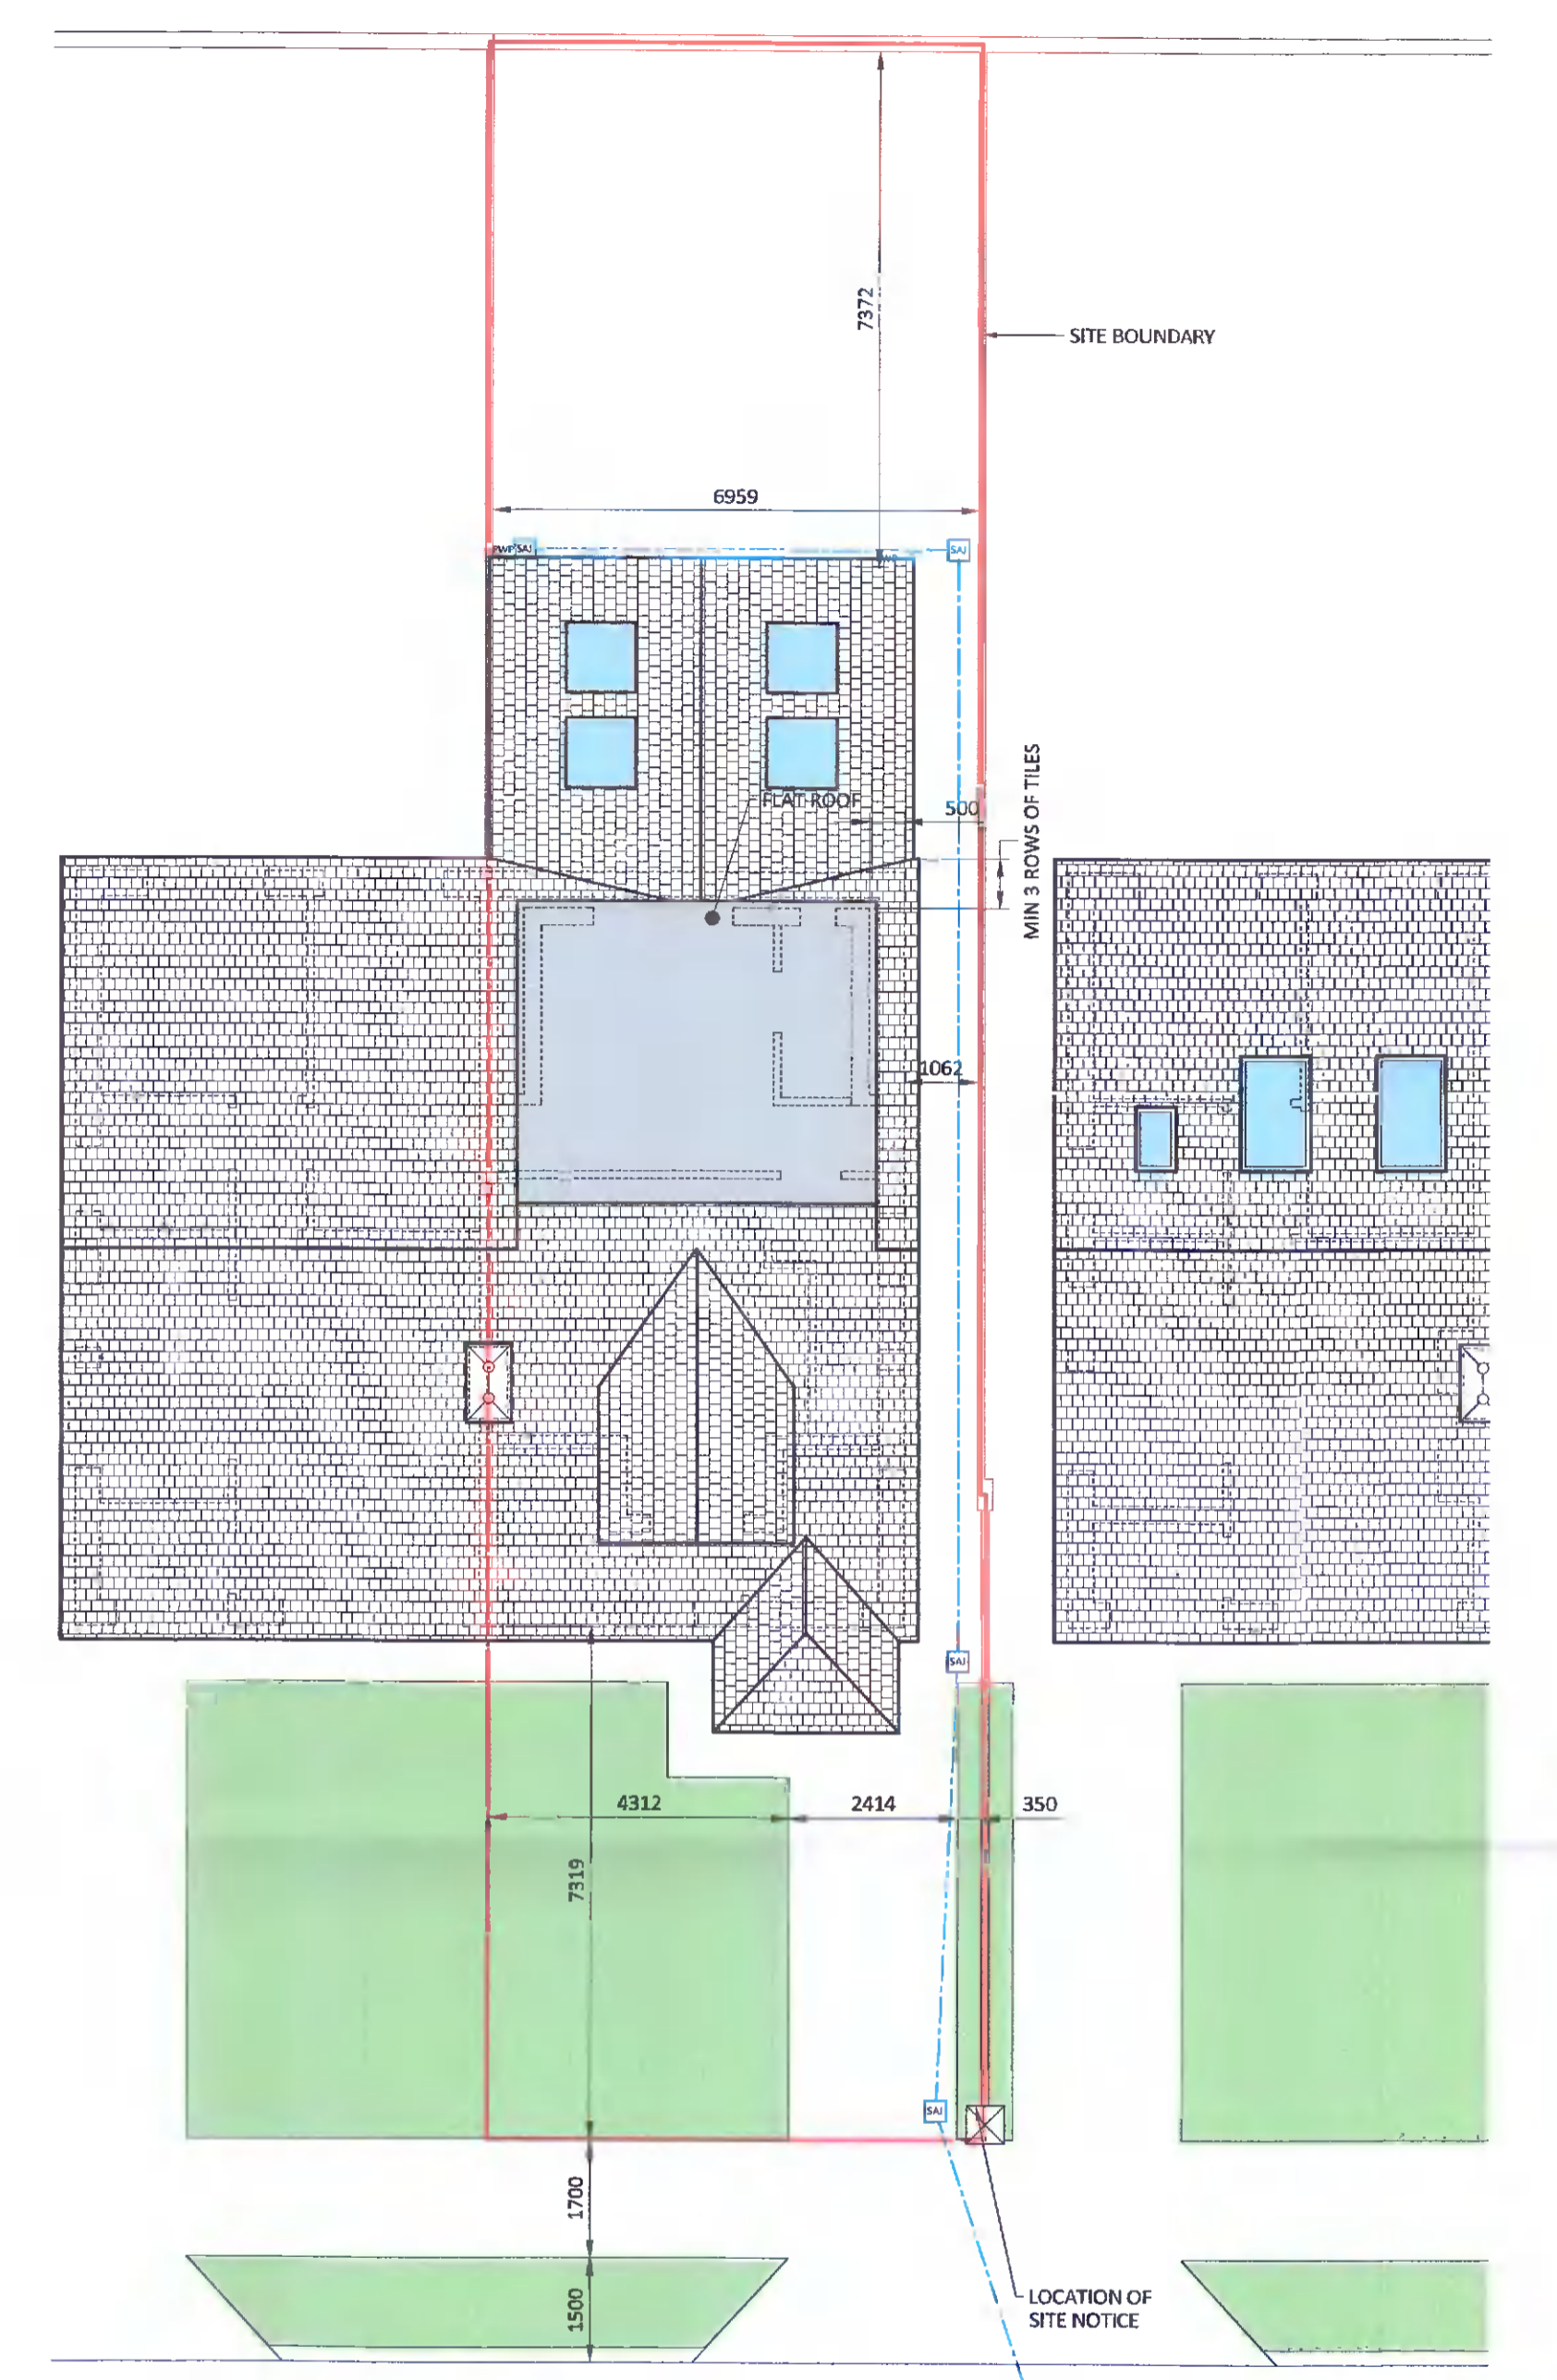

SITE LAYOUT
SCALE 1:100

NEW SURFACE WATER DRAIN CONNECTED TO MANHOLE No. S009290303 ON PARKHILL HEIGHTS (SEE ATTACHED WATER SERVICES RECORDS FROM SDCG)

DRAINAGE NOTE:
ALL FOUL WATER DRAINAGE TO CONNECT INTO EXISTING PRIVATE SYSTEM.
NEW SURFACE WATER CONNECTION TO BE MADE TO SURFACE WATER DRAIN ON PARKHILL HEIGHTS (SEE EXISTING LOCATION OF DRAINAGE OBTAINED FROM SOUTH DUBLIN COUNTY COUNCIL)

P01	S4	28.02.2022	Issued for Planning.	N.N.	T.N.	N.N.
Issue	Suitability	Date	Description	Designed	Drawn	Approved
Project			Drawing Title			
4 Parkhill Heights, Kilmansragh, Tallaght, Dublin 24			Proposed layouts and elevations			
Client			Originator, Area, Level, Type, Role, Number.			
Ian O'Farrell			NDS -00 -ZZ -DR -S -00002			

© This drawing is copyright. No part of this document may be re-produced or transmitted in any form or stored in any retrieval system of any nature without the written permission of the consulting engineer as copyright holder except as agreed for use on the project for which the document was originally issued.