


PROPOSED FRONT ELEVATION



PROPOSED REAR ELEVATION

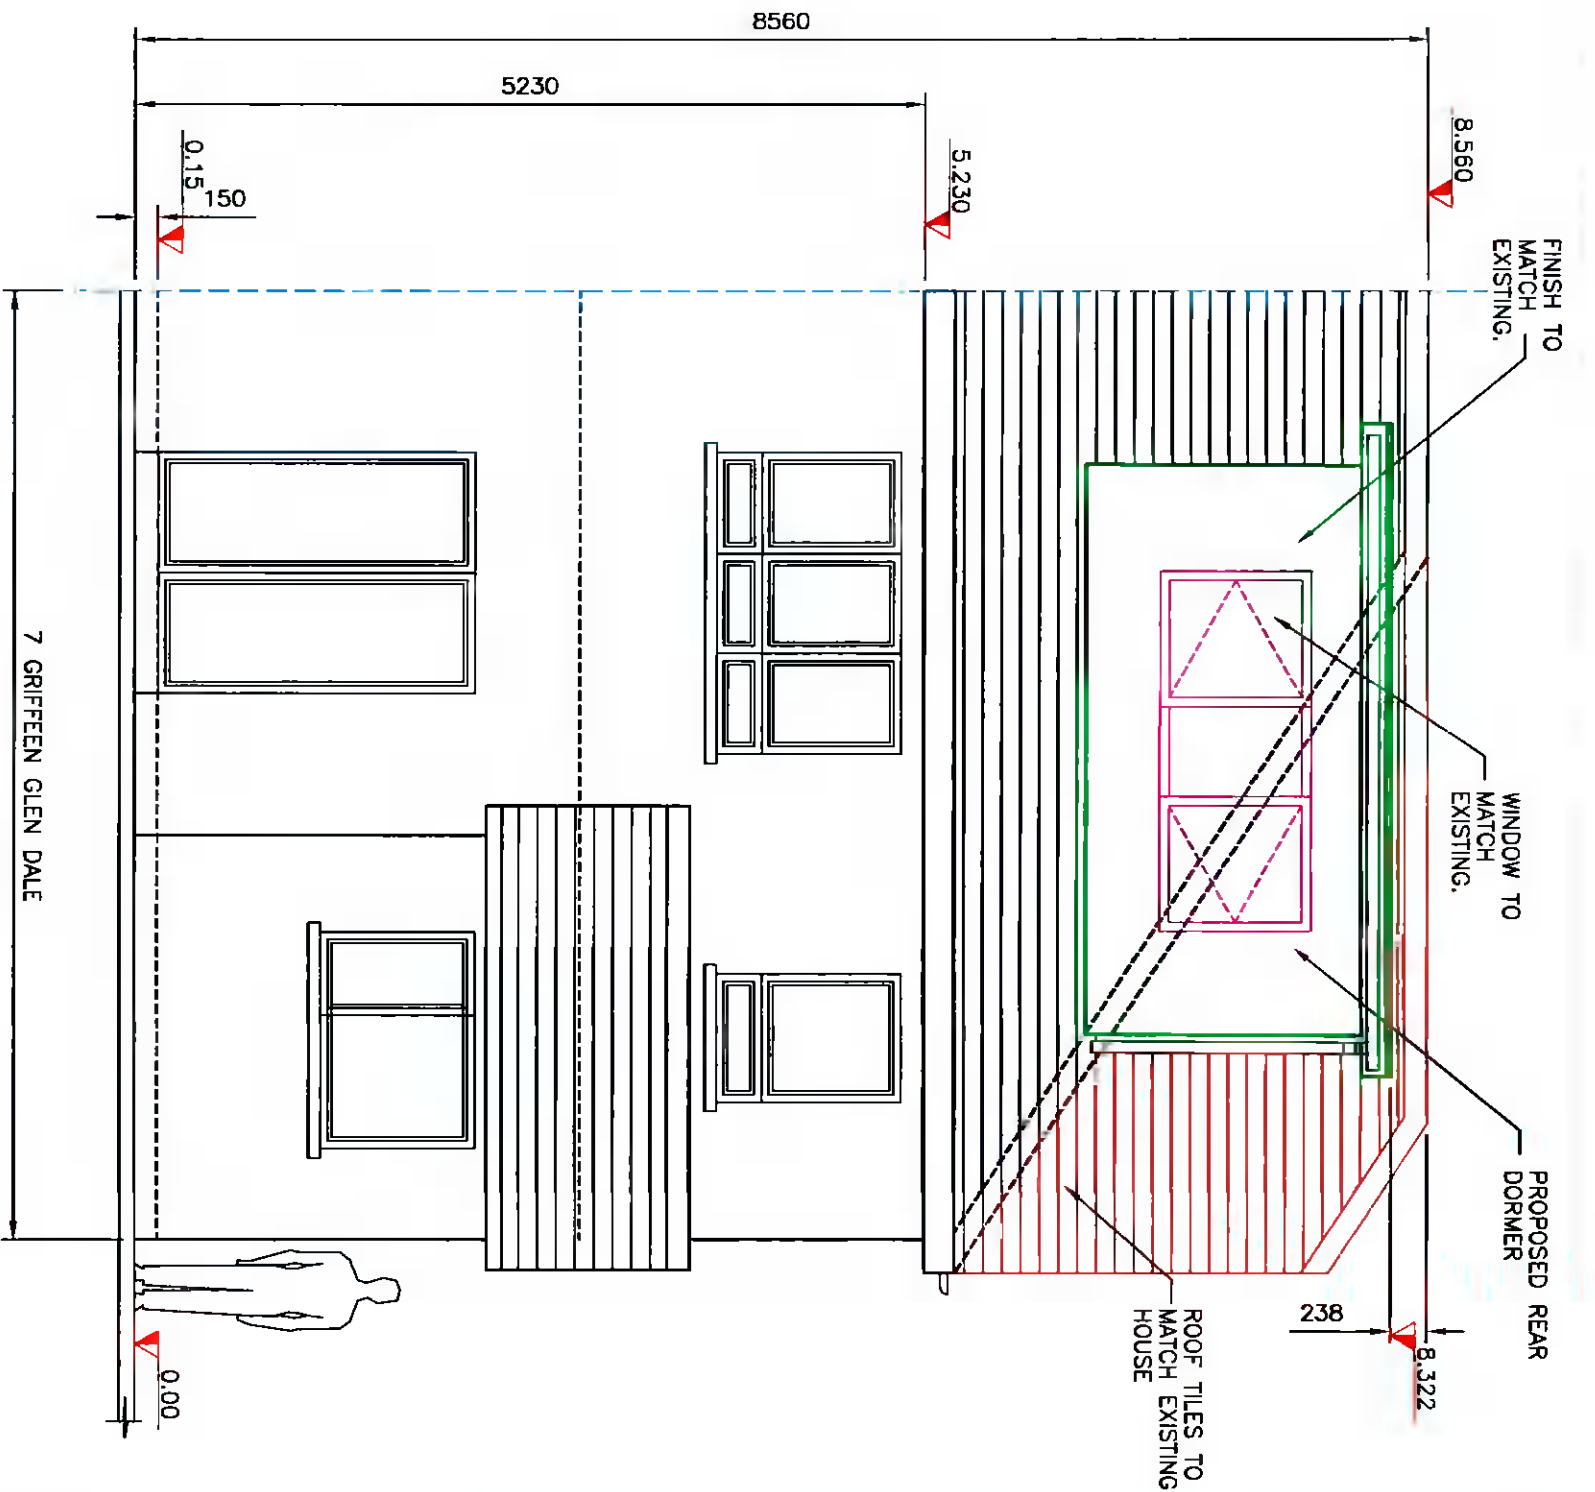

The information contained in this drawing is confidential and must not be divulged to any third party without the written consent of 4pbs Design Services.



38 Larkfield Avenue
Lucan
Co. Dublin

No.7 Griffeen Glen Dale,
Griffeen Valley,
Lucan, Co. Dublin

**PROPOSED FRONT AND REAR
ELEVATIONS**

| | |
|-------|---|
| DRAWN | JOHN FORBES , 38 LARKFIELD AVE. , LUCAN, CO. DUBLIN |
| DATE | Feb 2022 |
| SCALE | 1:50 @ A3 |

Rory and Mariae Barber

GD - 8