

All drawings shall be checked on site. If any discrepancies are found, the contractor shall be responsible for the same. Any errors or omissions shall be the responsibility of the contractor. The contractor shall be responsible for the accuracy of the information provided by the client. The contractor shall be responsible for the accuracy of the information provided by the client.

Legend


- Proposed Application Boundary
- Site Boundary
- Legal Land Ownership of Applicant
- Existing 3m High Security Fence
- Proposed 3m High Security Fence
- Proposed 1.2m High Site Boundary Fence
- Existing Campus
- Existing Watercourse
- Proposed Watercourse
- Paving Space
- Electric Parking Space
- Existing Overflow Parking Space

DATE	BY	DESCRIPTION
2024/06/28	JK	Final Design
2024/06/28	JK	Final Design
2024/06/28	JK	Final Design



NO.	DATE	DESCRIPTION
1	2024/06/28	Final Design
2	2024/06/28	Final Design
3	2024/06/28	Final Design

PROJECT	INXN DUB15 & DUB16
PROJECT ADDRESS	Profile Park, Nangor Road, Clonsilla, Dublin, Z2
DWG TITLE	Site Plan - Proposed Overall
DWG NO	1E-DUB22-SITE1-ED-RKD-LA-00010
REV	B
SCALE	1:1000
DATE	28/06/2024
DRAWN BY	JK
CHECKED BY	JK

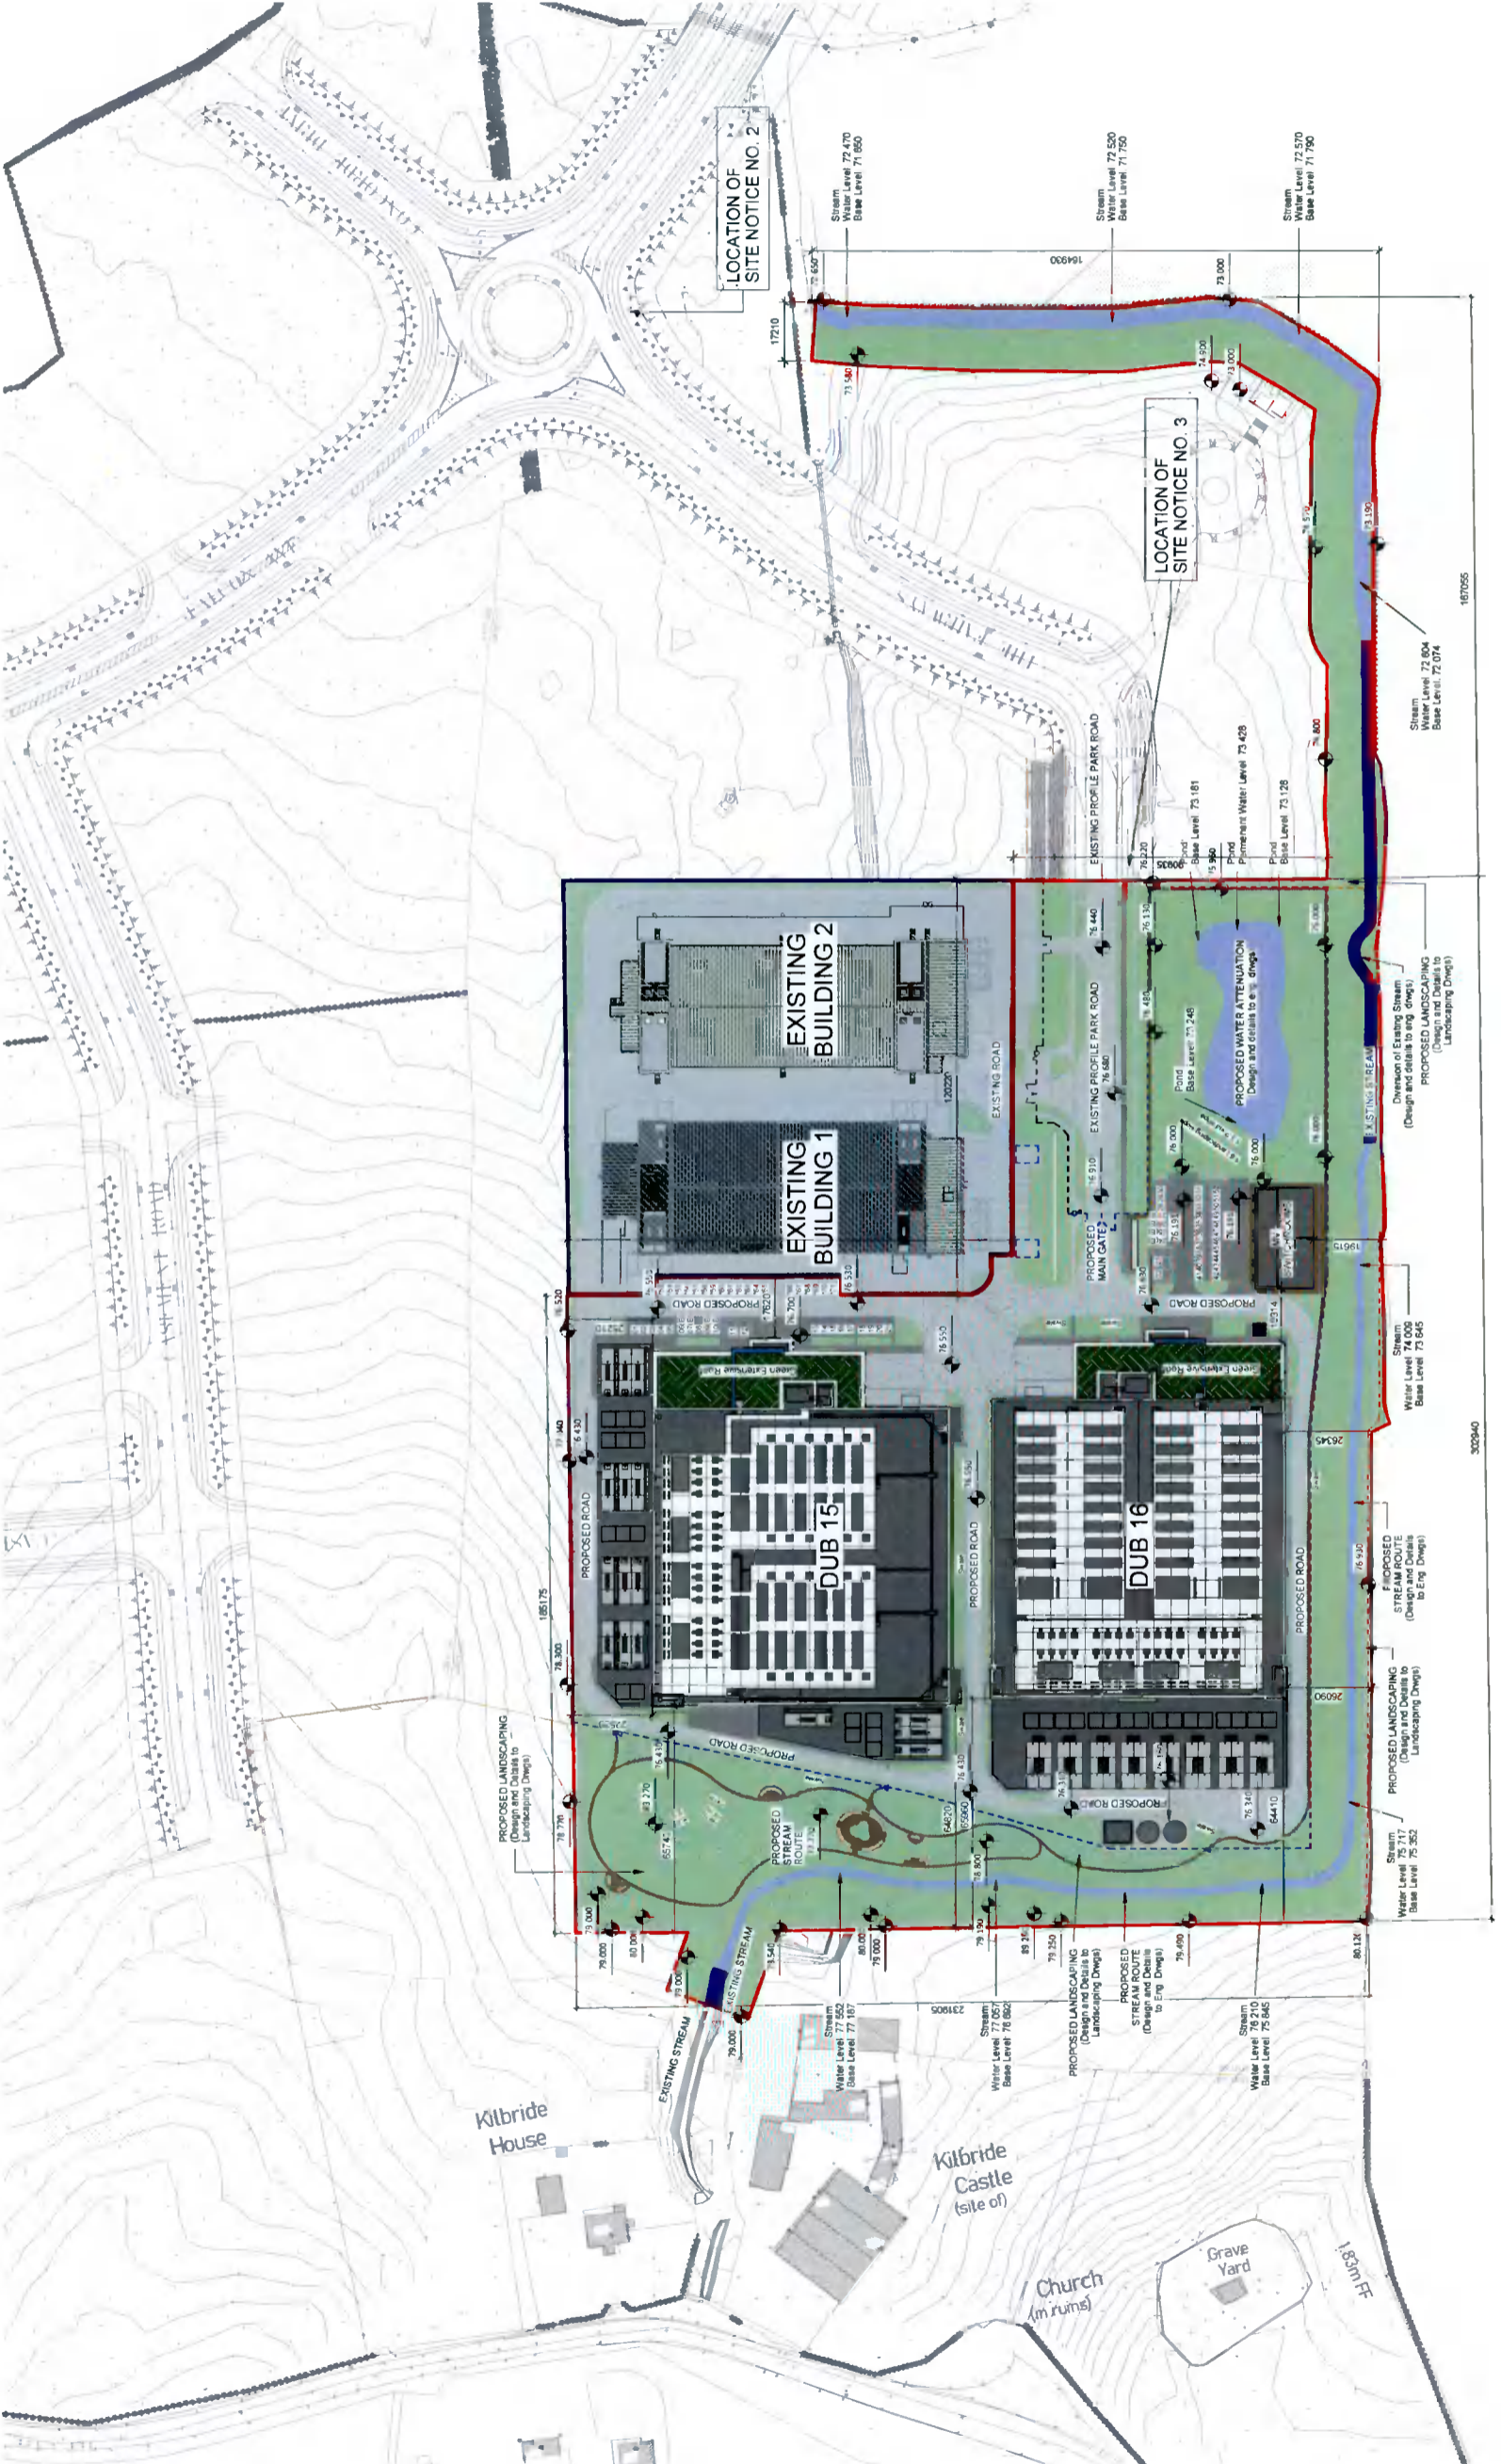

Adjacent Grange Castle Golf Course

