




1 00 - Ground Floor  
Scale: 1 : 100



2 01 - First and Second Floor  
Scale: 1 : 100

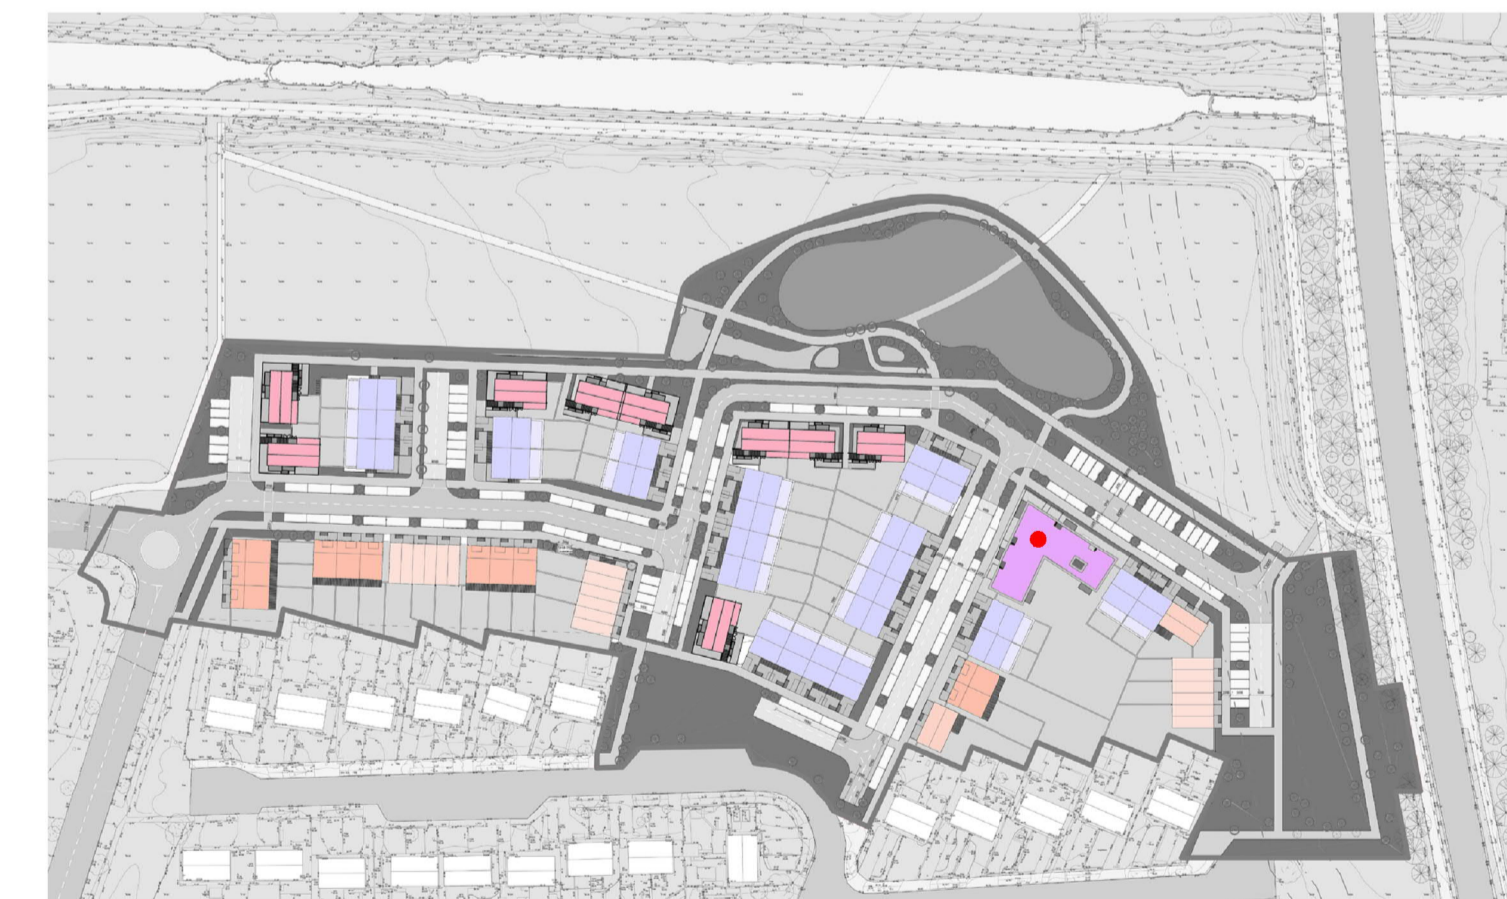

**PART 8 PLANNING**

REV	DATE	DESCRIPTION	BY
01	25-02-22	DRAFT	RB
02	11-03-22	PART 8 PLANNING	RB
03	22-03-22	PART 8 PLANNING	MC

APPROVED BY  
*[Signature]*

Client: SOUTH DUBLIN COUNTY COUNCIL  
Project: CANAL EXTENSION - CLONBURRIS  
Title: Apartment Block - Ground Floor and Typical Floor Plans

Sheet No.: 1273-MDO-BA01-ZZ-DR-A-07 401  
Scale as: As indicated @ A1 Current Rev.: 03 Project No.: 1273



11 Merrion Square, Dublin 2, Ireland  
Telephone: +353 (0)1 400 4171  
info@mdo.ie | www.mdo.ie