




2 Front Elevation  
Scale: 1 : 100



3 Side Elevation A  
Scale: 1 : 100

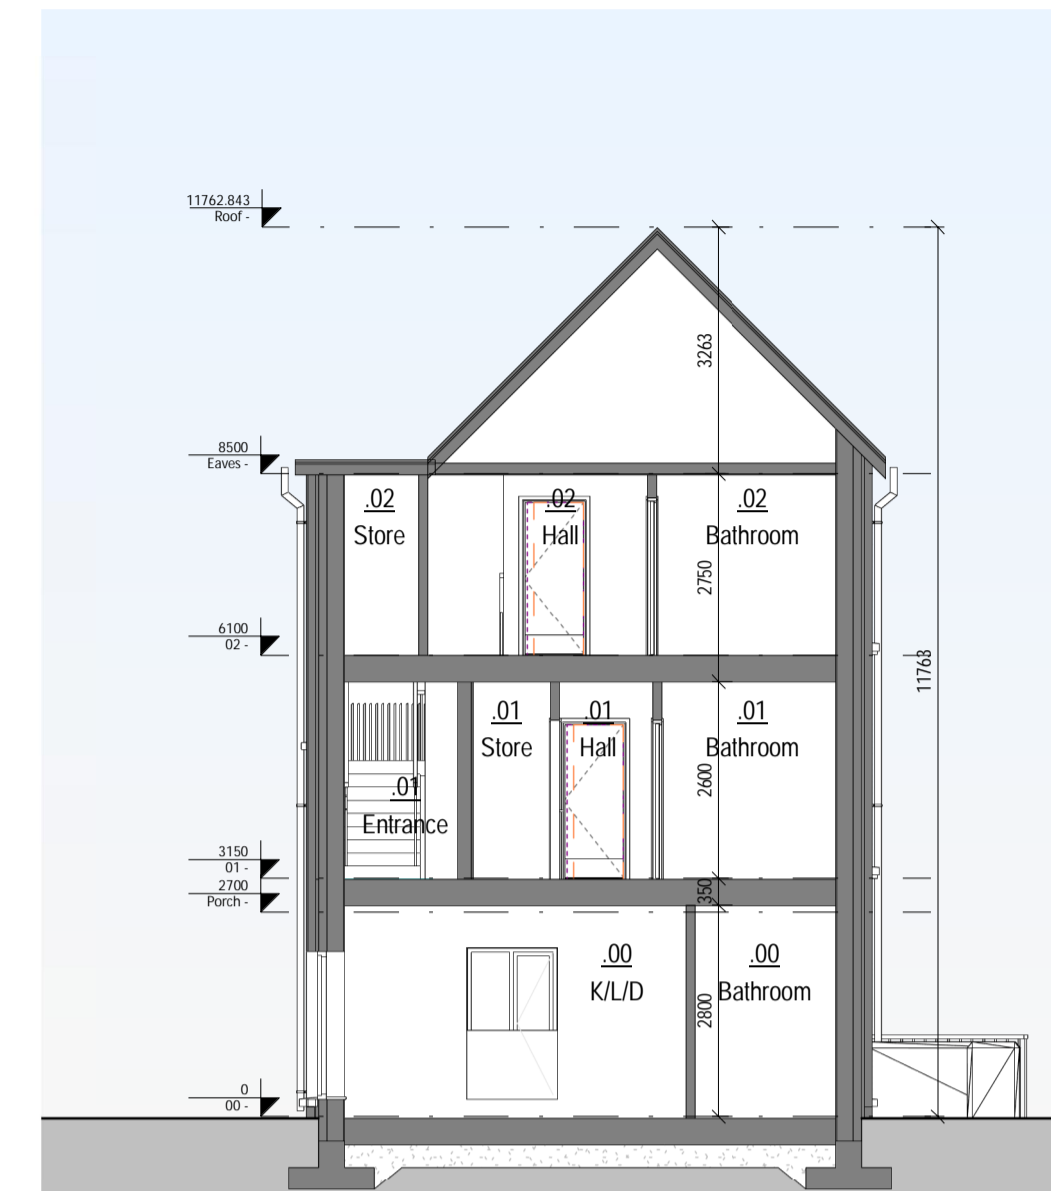

6 Section B-B  
Scale: 1 : 100



4 Rear Elevation  
Scale: 1 : 100



1 Side Elevation B  
Scale: 1 : 100



5 Section A-A  
Scale: 1 : 100

**PART 8 PLANNING**

REV	DATE	DESCRIPTION	BY
01	25-02-22	DRAFT	RB
02	11-03-22	ISSUE FOR PART 8 PLANNING	RB
03	22-03-22	PART 8 PLANNING	NG

- MATERIALS LEGEND**
- 1 - BRICK
  - 2 - DOUBLE GLAZED WINDOWS
  - 3 - PANELLED DOORS
  - 4 - CONCRETE ROOF TILES
  - 5 - RENDER FINISH
  - 6 - METAL STANDING SEAM ROOF
  - 7 - BLACK FASCIA & GUTTER

**NOTE:**  
PLEASE REFER TO STRUCTURAL ENGINEER'S DRAWINGS FOR GROUND FLOOR LEVELS AND NORTH POINT  
LOCATION LEVELS ON THIS SHEET ARE TAKEN FROM TEMPORARY BENCHMARK AT 0.0.

Spot Levels  
↓

APPROVED BY

Client: SOUTH DUBLIN COUNTY COUNCIL  
Project: 1273 CLONBURRIS  
Title: Triplex Type 1AA - Elevations and Sections  
Sheet No.: 1273-MDO-T1AA-ZZ-DR-A-08 301  
Scale as: 1 : 100 Current Rev.: 03 Project No.: 1273

**MC CAULEY DAYE O'CONNELL**  
ARCHITECTS

11 Merrion Square, Dublin 2, Ireland  
Telephone: +353 (0)1 400 4171  
info@m.d.o.ie | www.m.d.o.ie