


NO	REVISION	DATE

H. K. O'DALY & ASSOCIATES
 ARCHITECTURAL & PLANNING CONSULTANTS
 KINGSWOOD, NAAS ROAD, CLONDALKEN, DUBLIN 22.
 TELEPHONE (01) 459 1127

PROJECT EXTENSION AT GLENARRANEEN, BRITAS CO. DUBLIN.	SCALE 1:100
DRAWING TITLE RETENTION GROUND FLOOR PLAN.	DATE August 2021
CLIENT KEITH JUSTICE.	DRAWN <i>Keogh O'Daly</i>
	CHECKED
	DRAWING NO 821/6/1
	© THIS DRAWING IS COPYRIGHT

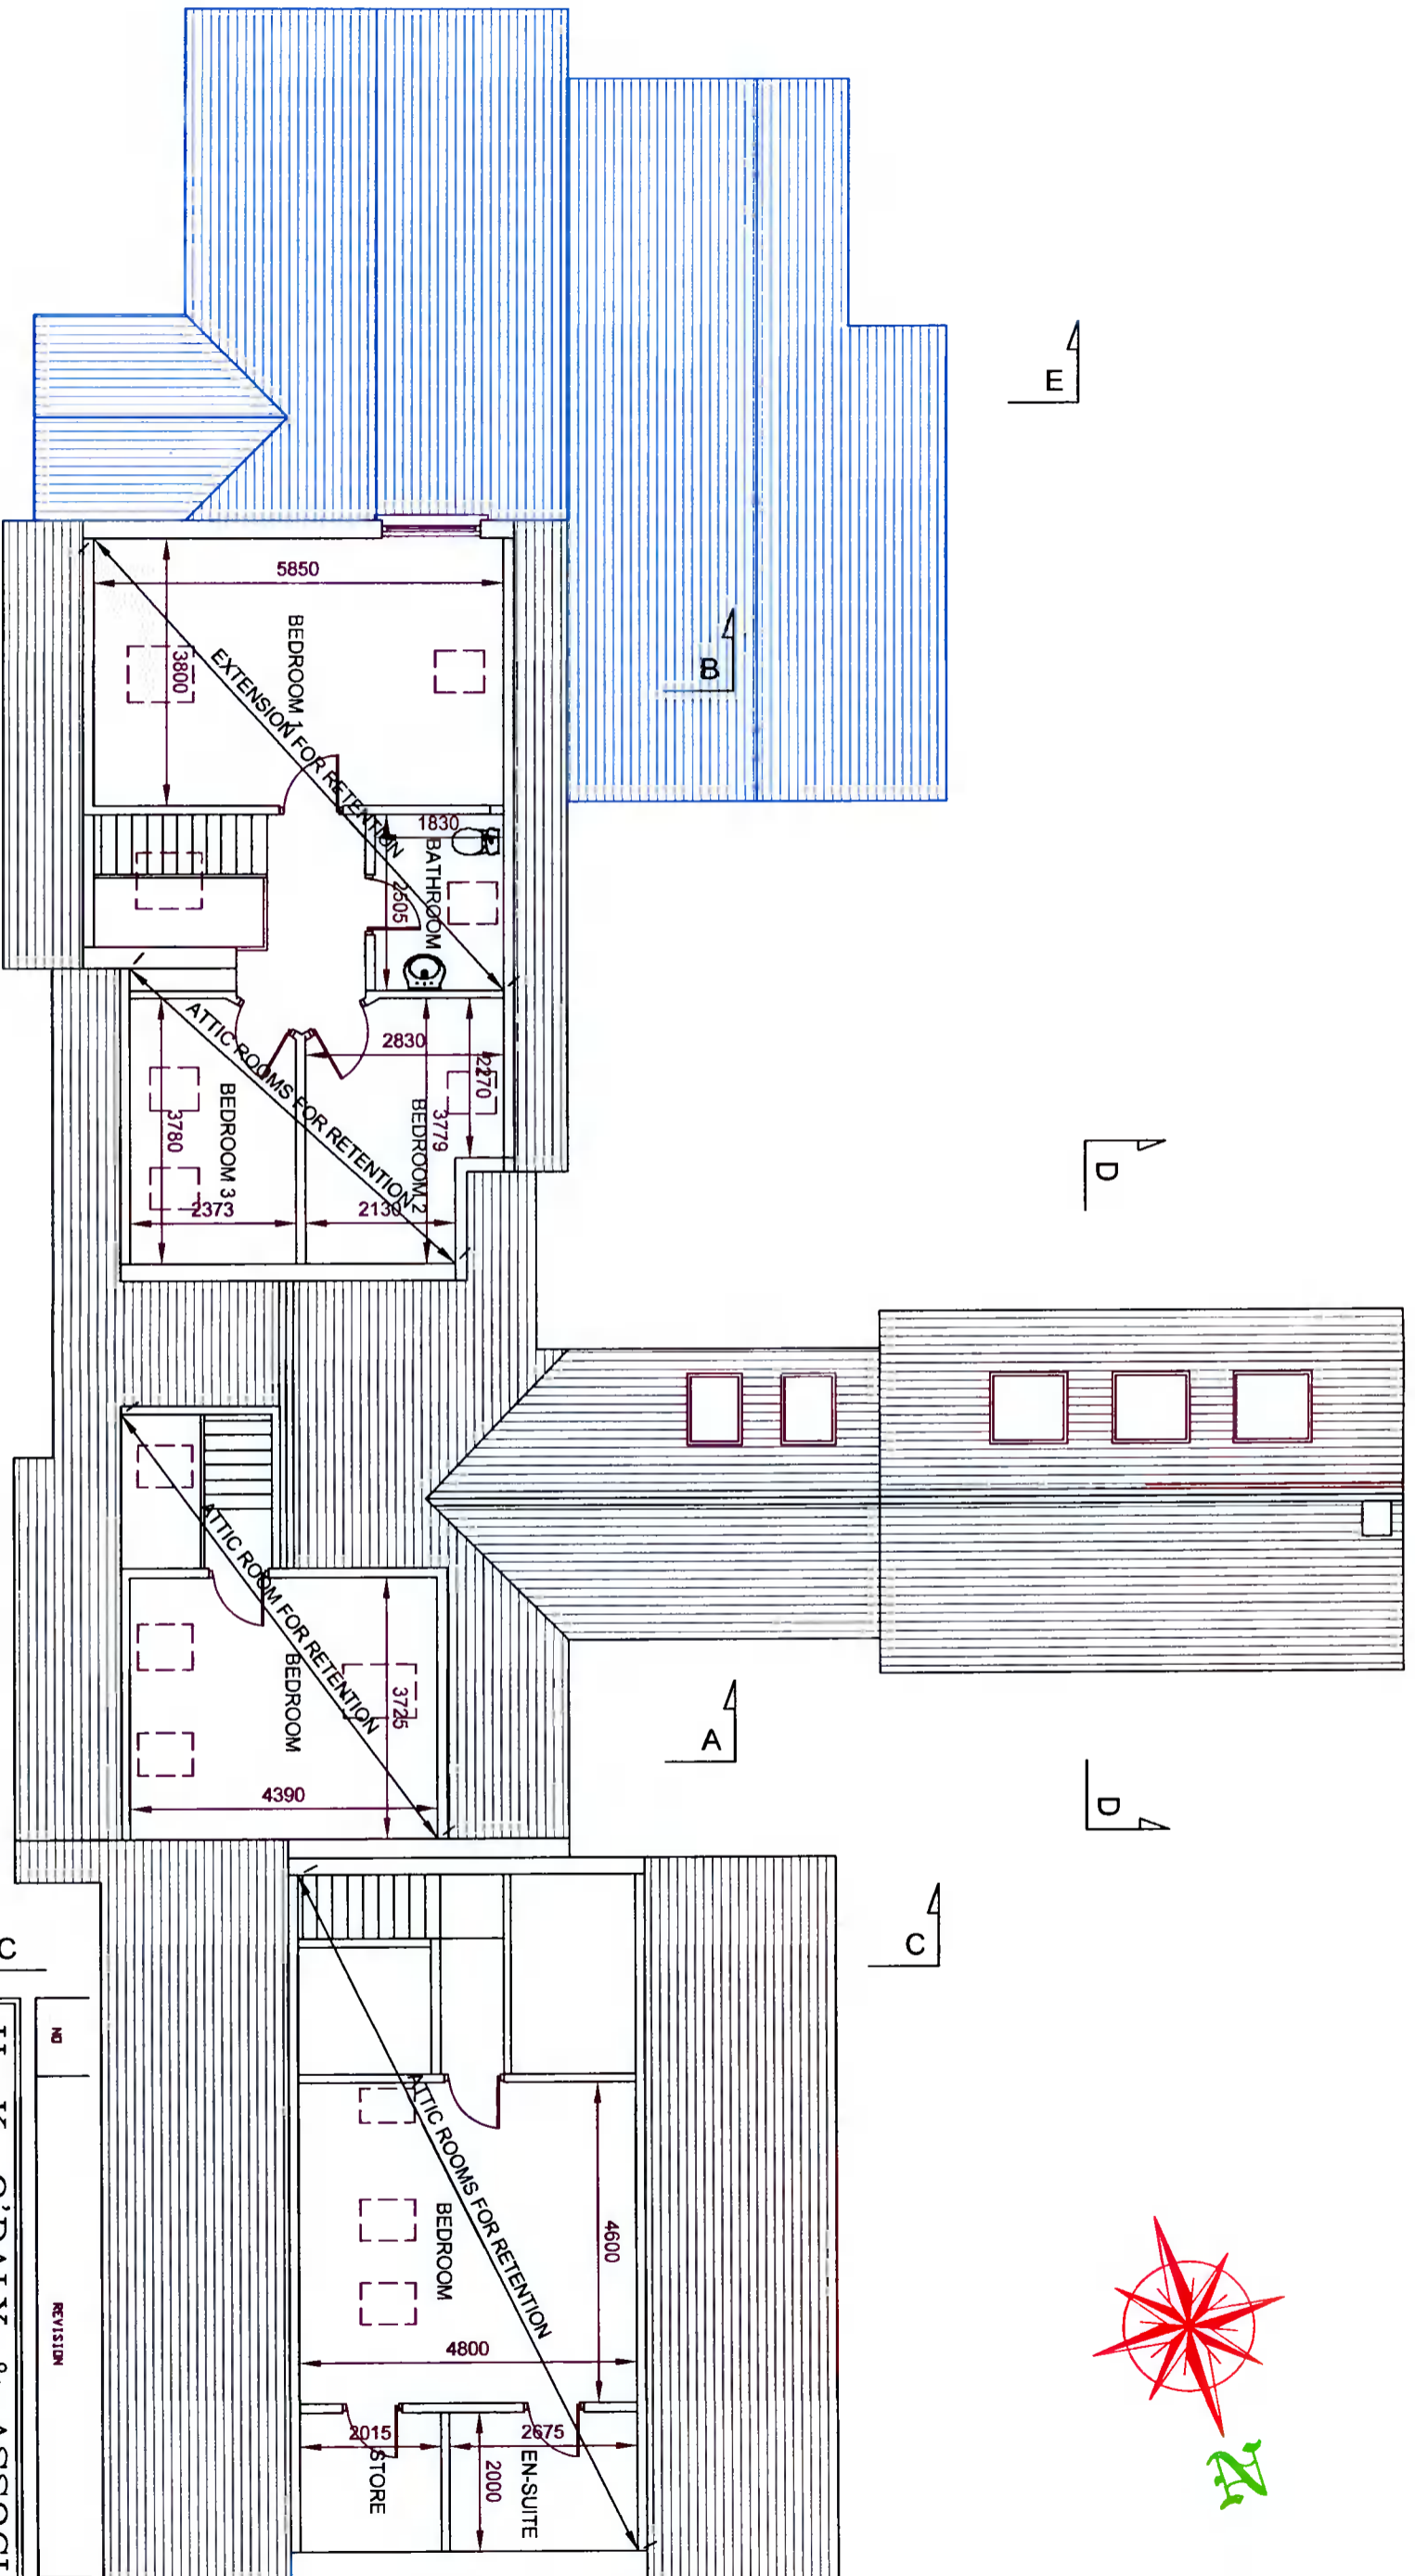

E

B

D

A

A

D

C

C

NO	REVISION	DATE

H. K. O'DALY & ASSOCIATES
 ARCHITECTURAL & PLANNING CONSULTANTS
 KINGSWOOD, NAAS ROAD, CLONDALKIN, DUBLIN 22.
 TELEPHONE (01) 459 1127

PROJECT EXTENSION AT GLENARRANEEN, BRITAS CO. DUBLIN.	SCALE 1:100
DRAWING TITLE RETENTION ATTIC FLOOR PLAN.	DATE August 2021
CLIENT KEITH JUSTICE.	DRAWN <i>Hugh O'Shady</i>
	CHECKED
	DRAWING NO 821/6/2
	© THIS DRAWING IS COPYRIGHT