


**EAST ELEVATION**

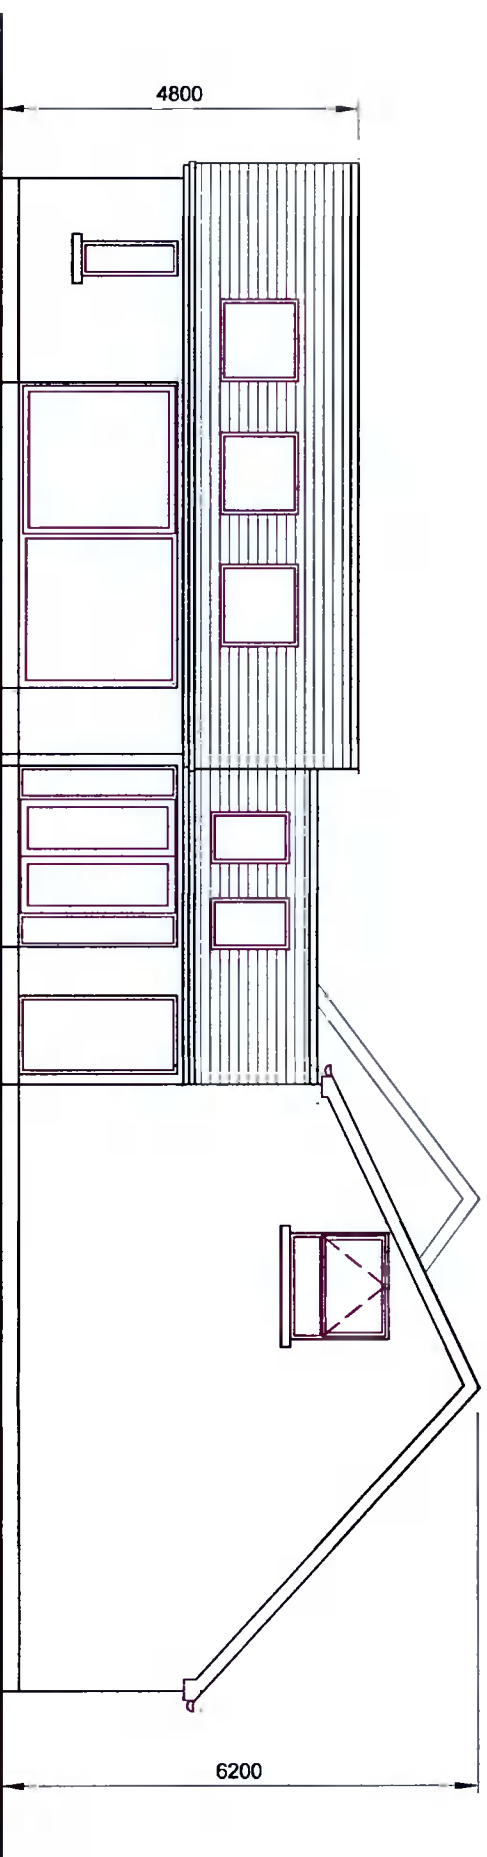


**SOUTH ELEVATION**

NO	REVISION	DATE


**H. K. O'DALY & ASSOCIATES**  
 ARCHITECTURAL & PLANNING CONSULTANTS  
 KINGSWOOD, MAAS ROAD, CLONDALKIN, DUBLIN 22.  
 TELEPHONE (01) 459 1127

PROJECT EXTENSION AT GLENARRANEEN, BRITTAS, CO. DUBLIN.	SCALE 1:100
DRAWING TITLE EXISTING EAST & SOUTH ELEVATIONS.	DATE August 2021
CHECKED	DRAWN <i>Shaugh O'Daly</i>
CLIENT KEITH JUSTICE.	DRAWING NO <b>821/6/4</b>

© THIS DRAWING IS COPYRIGHT

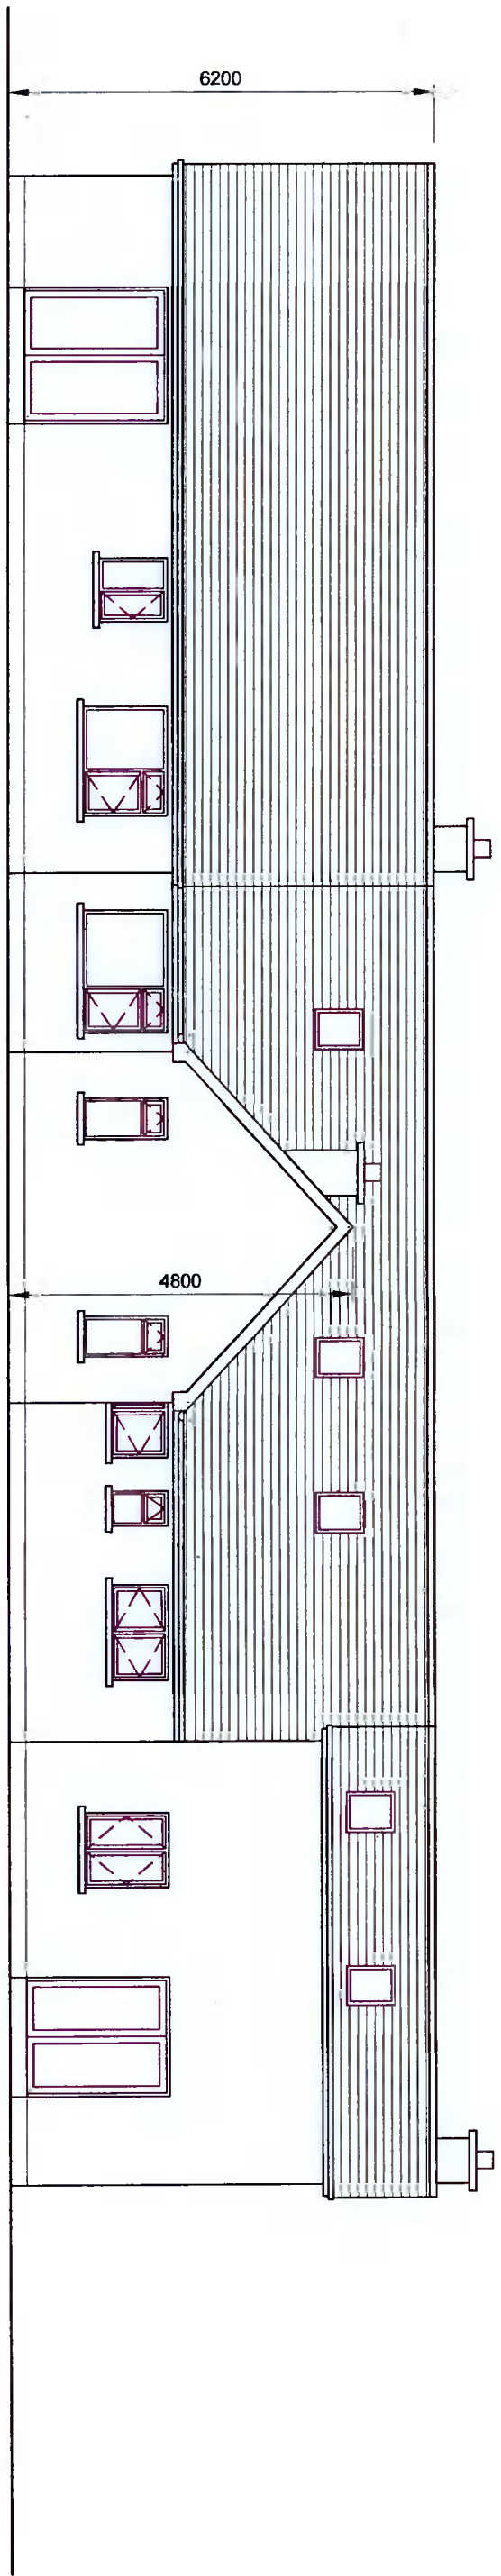

**WEST ELEVATION**

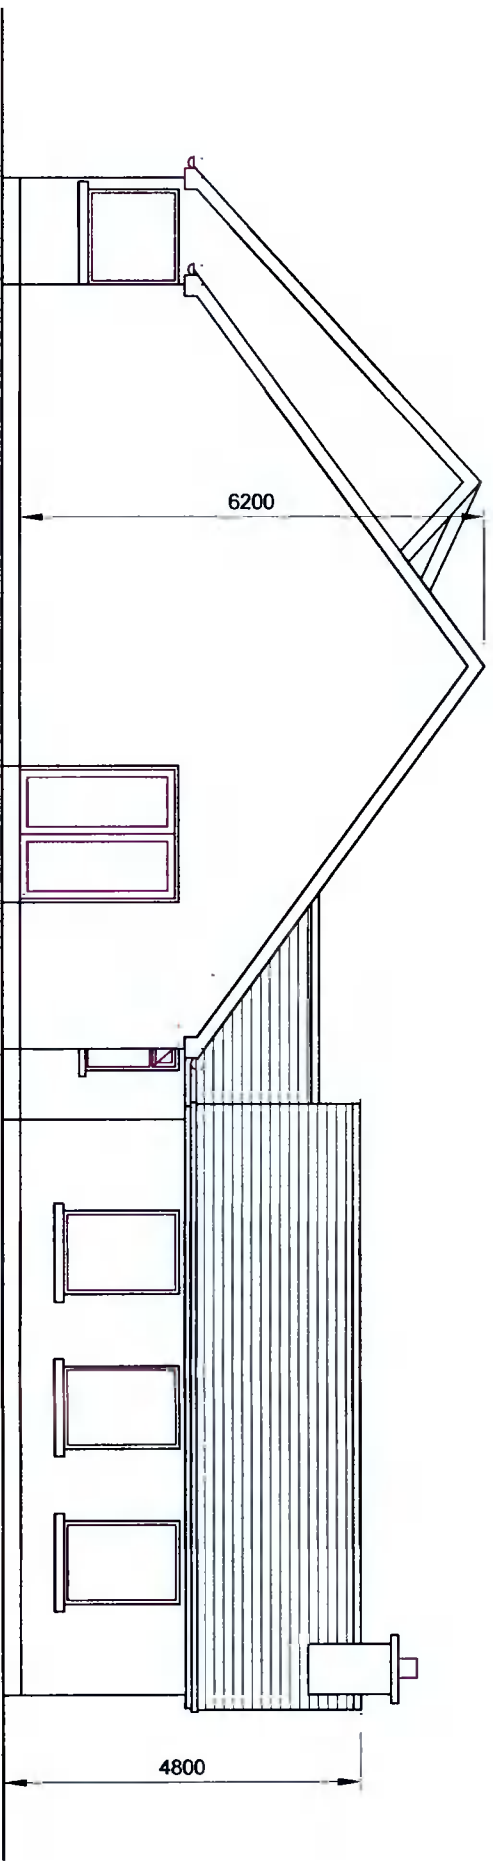

**NORTH ELEVATION**

NO	REVISION	DATE

**H. K. O'DALY & ASSOCIATES**  
 ARCHITECTURAL & PLANNING CONSULTANTS  
 KINGSWOOD, NAAS ROAD, CLONDALKIN, DUBLIN 22.  
 TELEPHONE (01) 468 1127

PROJECT EXTENSION AT GLENARRANEEN, BRITAS, CO. DUBLIN.	SCALE 1:100
DRAWING TITLE EXISTING WEST & NORTH ELEVATIONS.	DATE August 2021
CLIENT KEITH JUSTICE.	DRAWN <i>Stuagh O'Daly</i>
	CHECKED
	DRAWING NO <b>821/6/5</b>
	© THIS DRAWING IS COPYRIGHT