
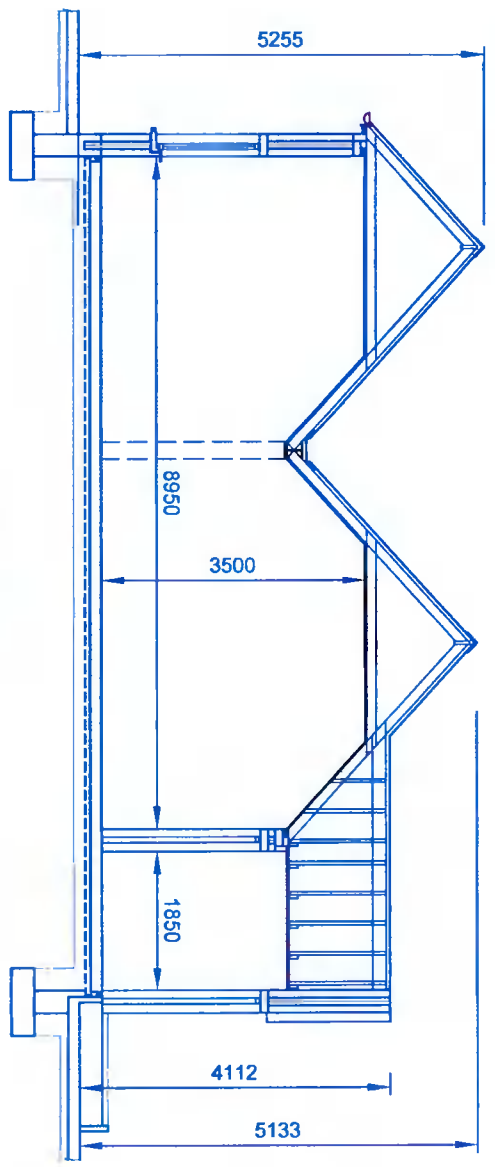
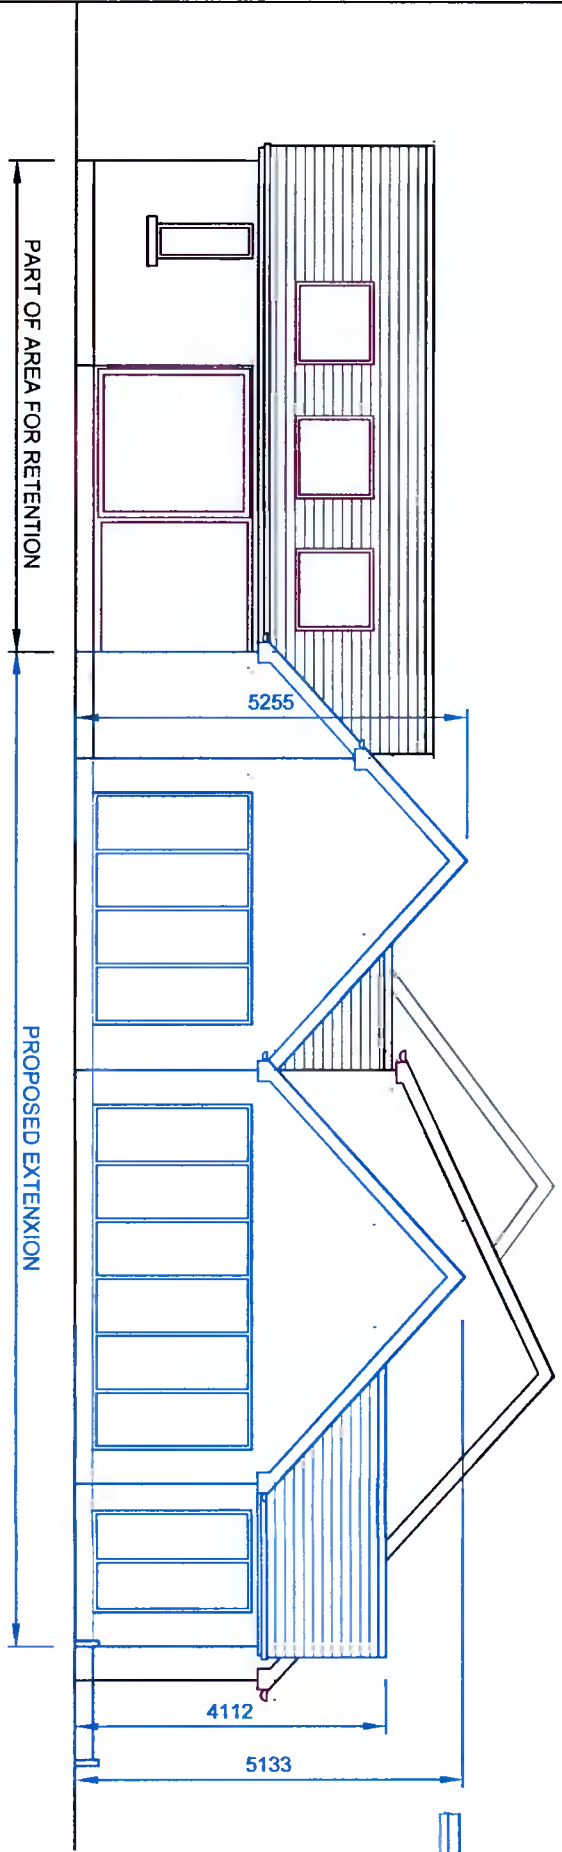


PROPOSED WORKS
SHOWN COLOURED BLUE

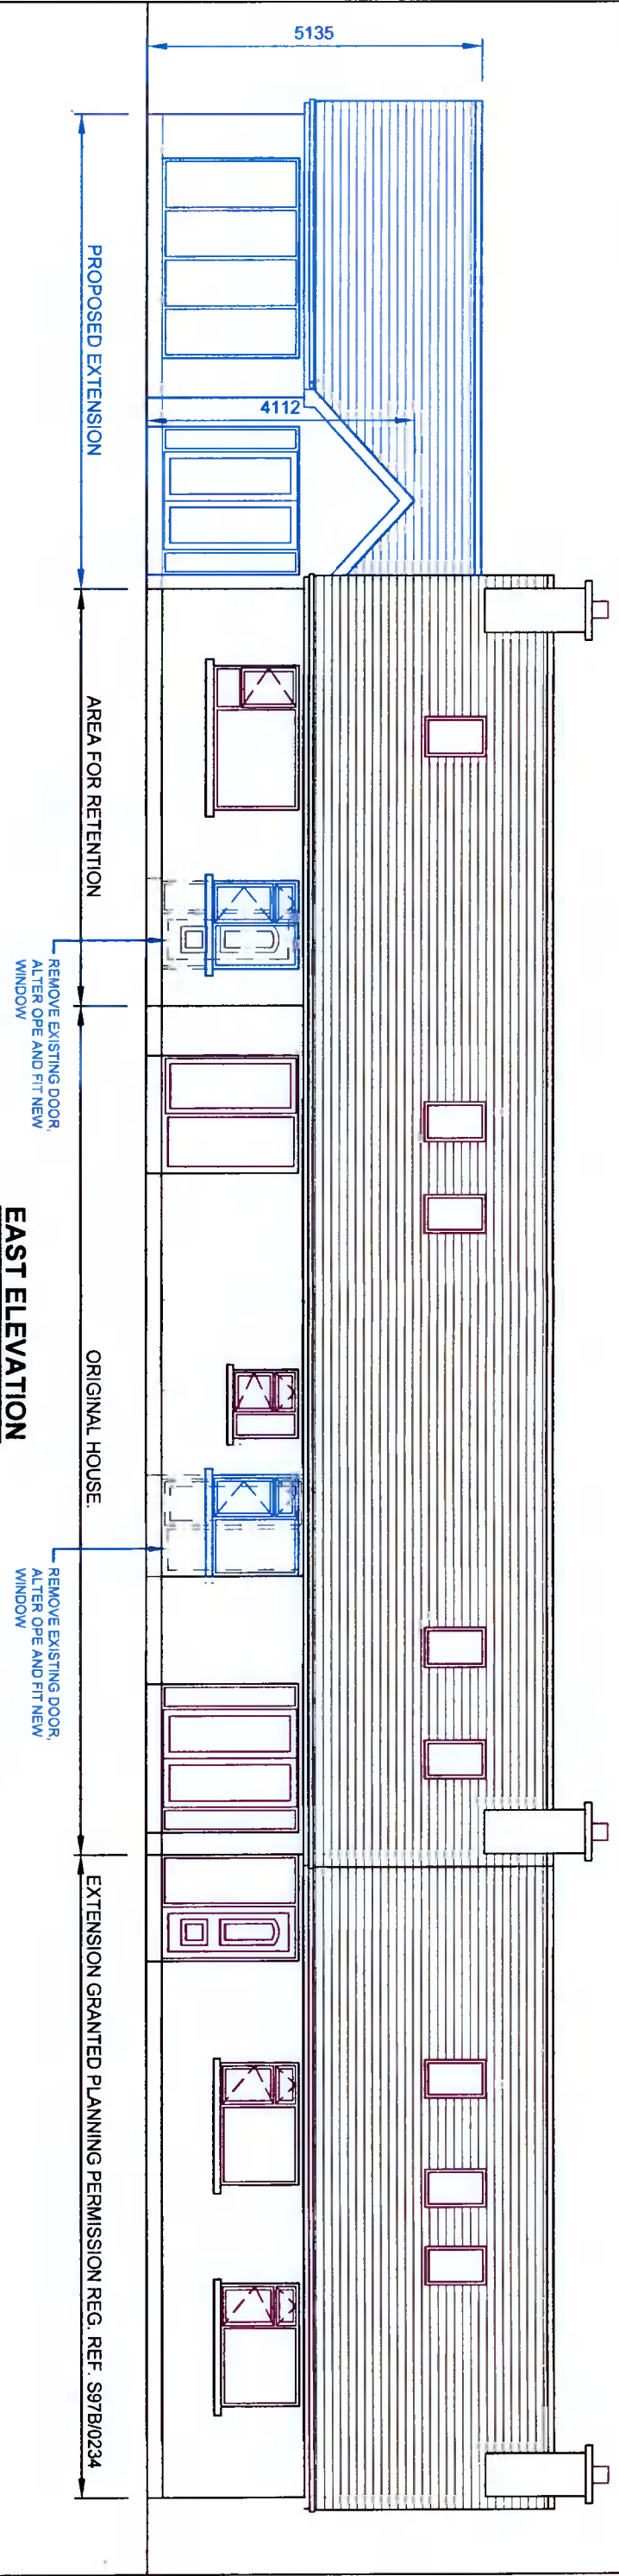

NO	REVISION	DATE

H. K. O'DALY & ASSOCIATES
ARCHITECTURAL & PLANNING CONSULTANTS
KINGSWOOD, NAAS ROAD, CLONDAKIN, DUBLIN 22.
TELEPHONE (01) 459 1127

PROJECT: EXTENSION AT GLENARRANEEN, BRITTAS, CO. DUBLIN.
SCALE: 1:100
DATE: August 2021
DRAWN: *Maugh O'Daly*
CHECKED:

DRAWING TITLE: PROPOSED EAST & WEST ELEVATIONS & SECTION E-E
CLIENT: KEITH JUSTICE
DRAWING NO: 821/6/7
© THIS DRAWING IS COPYRIGHT