



PROPOSED WORKS
SHOWN COLOURED BLUE

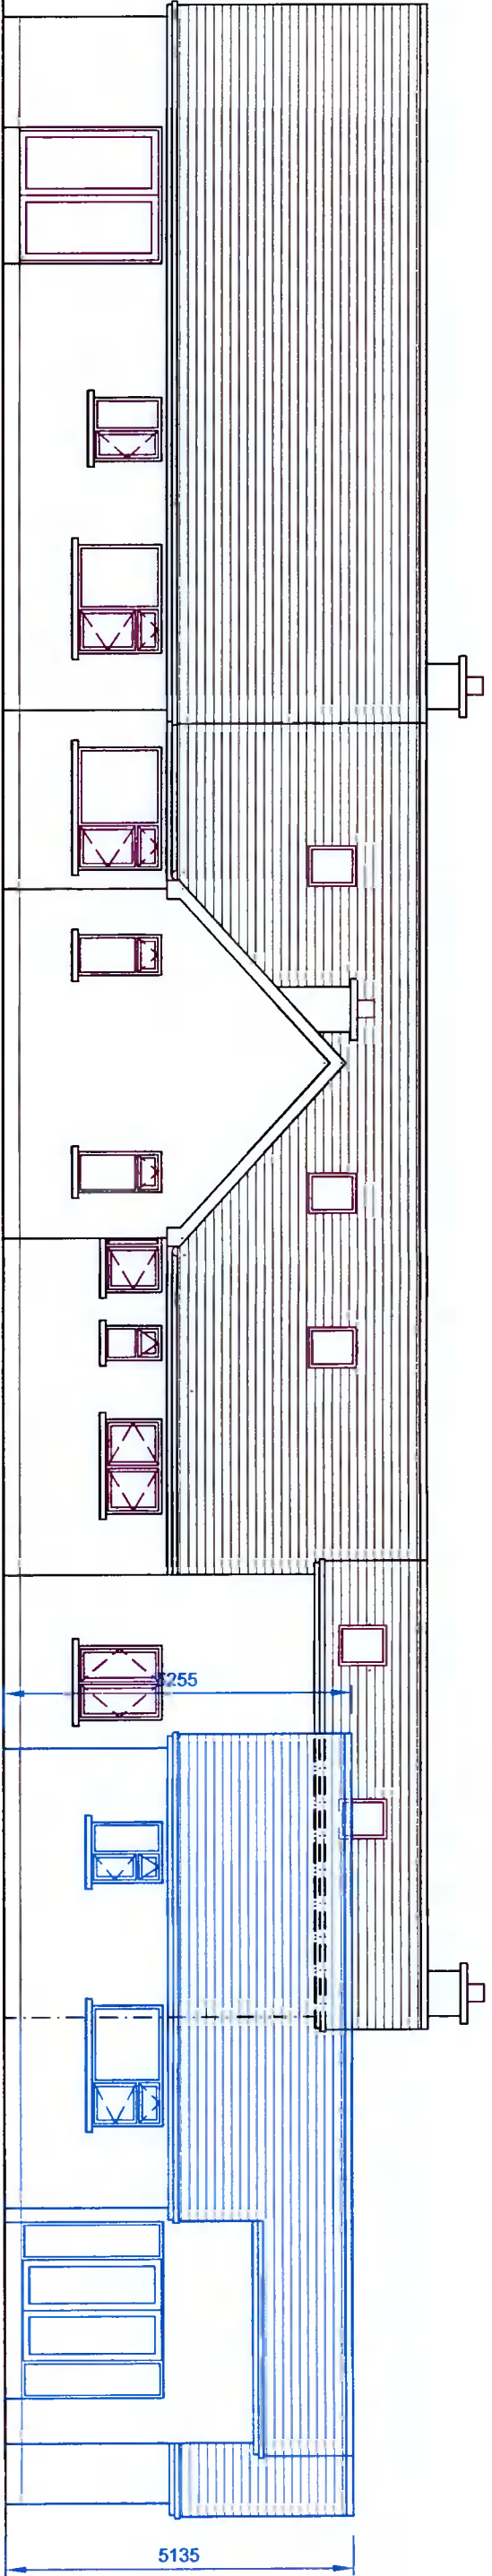

WEST ELEVATION

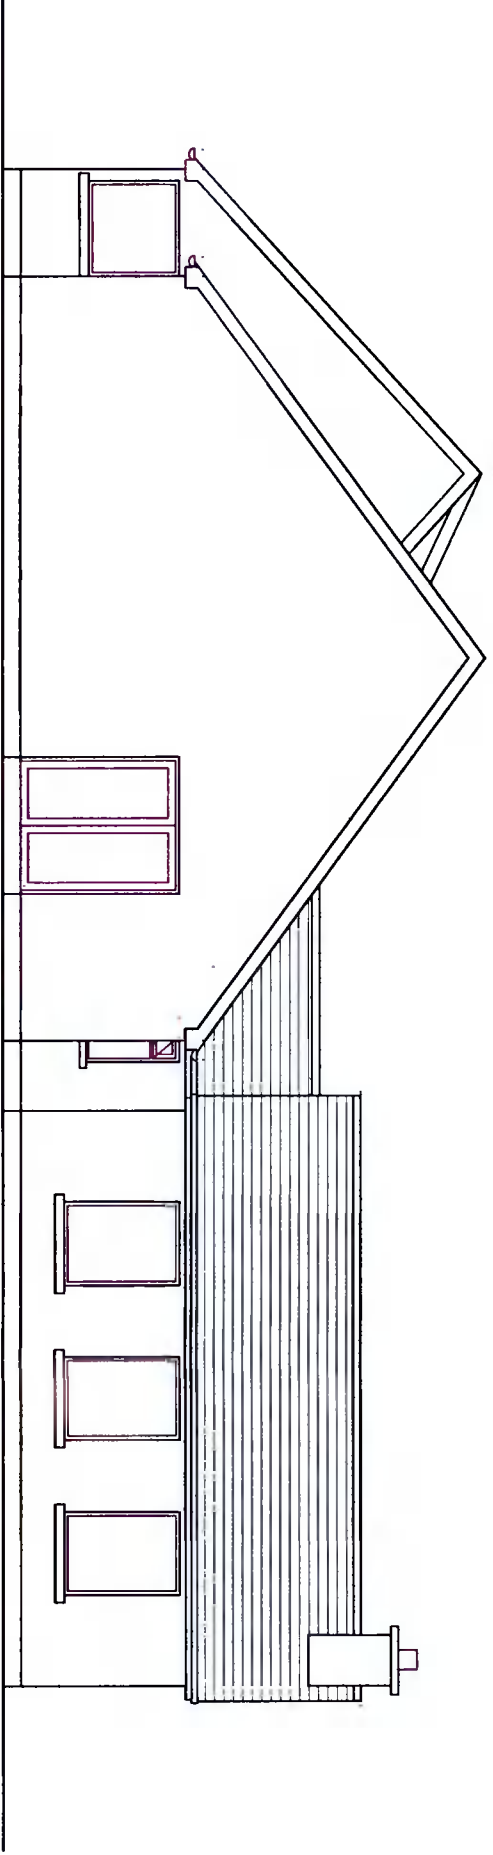

NORTH ELEVATION

EXTENSION NOT VISIBLE FROM THIS SIDE

NO	REVISION	DATE

H. K. O'DALY & ASSOCIATES
ARCHITECTURAL & PLANNING CONSULTANTS
KINGSWOOD, MAAS ROAD, CLONDALKIN, DUBLIN 22.
TELEPHONE (01) 469 1127

PROJECT
EXTENSION AT
GLENARRANEEN
BRITAS,
CO. DUBLIN.

SCALE 1:100
DATE August 2021
DRAWN *Stacy O'Daly*
CHECKED

DRAWING TITLE
PROPOSED WEST & NORTH ELEVATIONS.

DRAWING NO
821/6/8

CLIENT
KEITH JUSTICE.

© THIS DRAWING IS COPYRIGHT