


**GENERAL NOTES:-**

- DO NOT SCALE. USE FIGURED DIMENSIONS ONLY
- ALL DIMENSIONS ON DRAWINGS ARE IN MILLIMETRES UNLESS OTHERWISE NOTED.

**DRAWING LEGEND:-**

- DENOTES AREA FOR PLANNING PERMISSION ON PLAN
- DENOTES AREA EXEMPT FROM PLANNING PERMISSION ON PLAN
- DENOTES AREA GRANTED PLANNING PERMISSION UNDER PLANNING REG. REF: SD06B/0341 ON PLAN
- DENOTES EXISTING WALL / BUILDING
- DENOTES NEW 215/100 BLOCK WALL
- DENOTES NEW STUD TIMBER PARTITION WALL
- DENOTES AREA FOR PLANNING PERMISSION ON ELEVATION & SECTION
- DENOTES AREA EXEMPT FROM PLANNING PERMISSION ON ELEVATION & SECTION
- DENOTES AREA GRANTED PLANNING PERMISSION UNDER PLANNING REG. REF: SD06B/0341 ON ELEVATION & SECTION

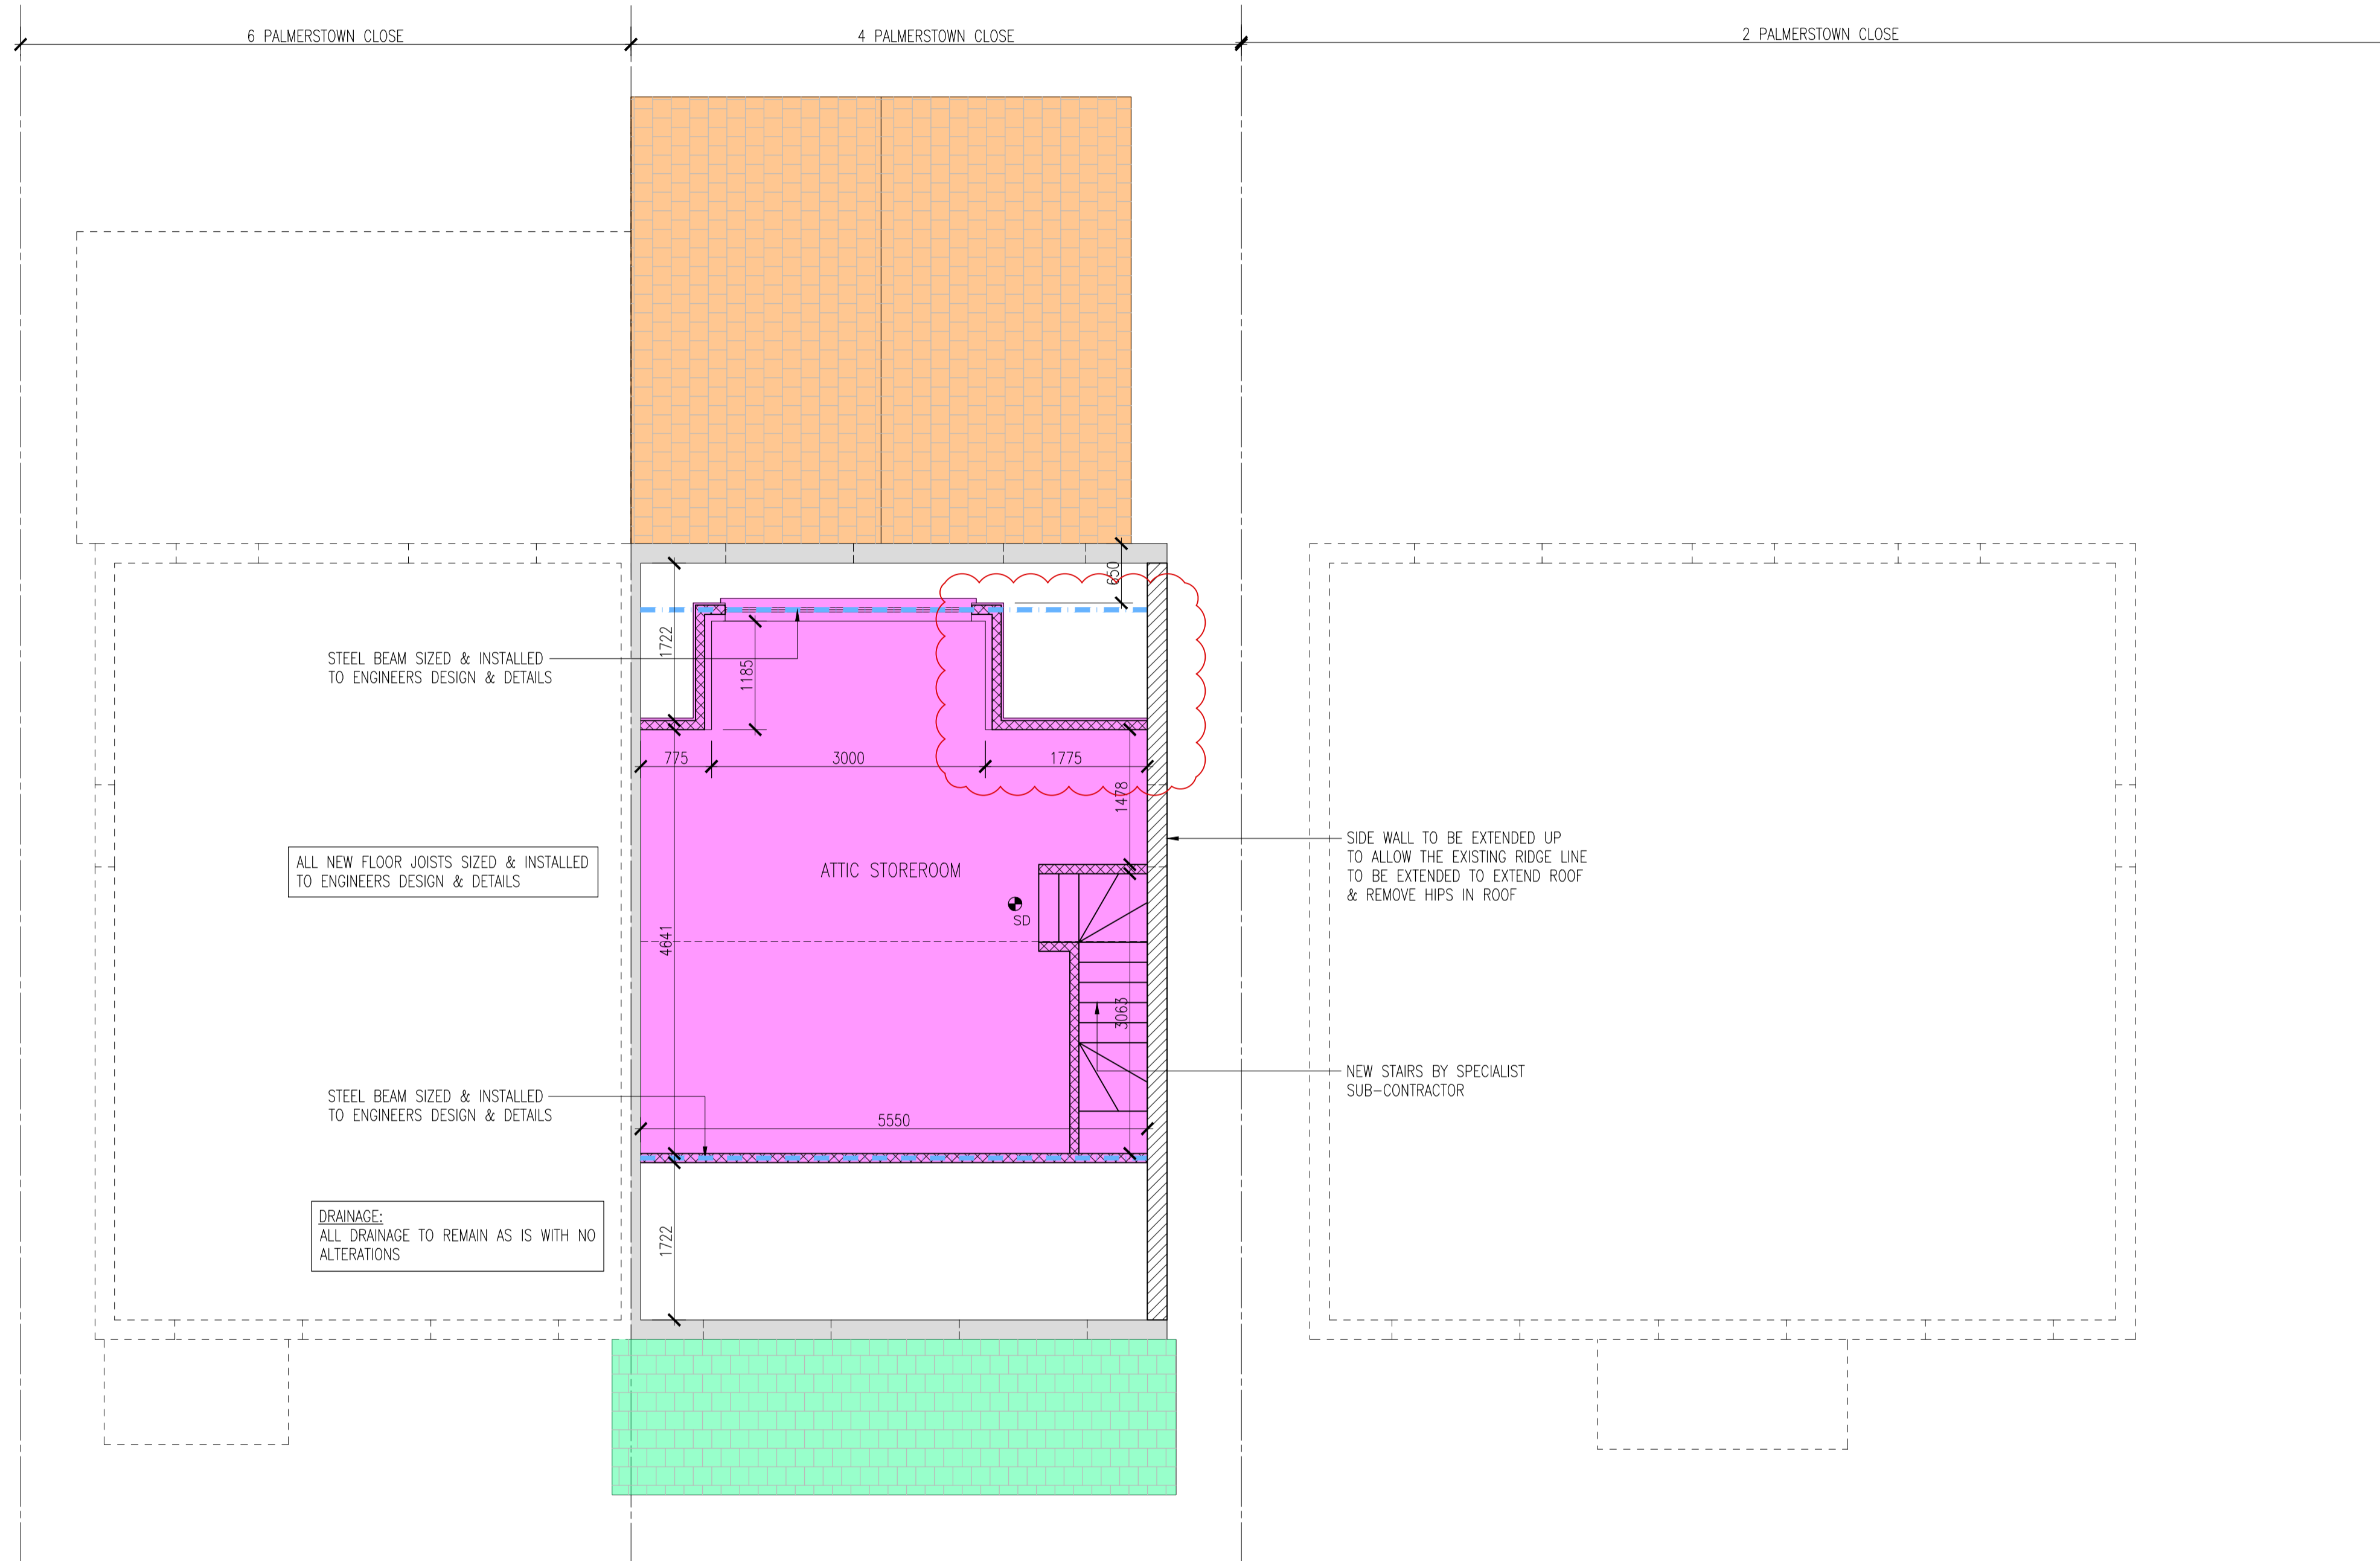

**PROPOSED ATTIC PLAN**  
SCALE: 1:50@A1 1:100@A3

THIS DRAWING IS FOR PLANNING PURPOSES ONLY NOT FOR CONSTRUCTION

No.	Date	Revision	Issue Register	Drawn	Checked	Approved
P1	16/03/22		ISSUED FOR ADDITIONAL INFORMATION			
P	15/09/21		ISSUE FOR PLANNING	RF		

**SITE PLANNING HISTORY:**  
 PLANNING REGISTER REFERENCE: SD06B/0341 DATE ISSUED = 12.05.2006  
 PLANNING DECISION ORDER No.: 1396 DATE ISSUED = 04.06.2006  
 FINAL GRANT ORDER No.: 1810 DATE ISSUED = 17.08.2006

<b>PLANNING</b>	
<b>ROBERT FITZPATRICK</b>	Client: EDEL ROBINSON Project: PROPOSED REAR DORMER ROOF & ROOF EXTENSION @ 4 PALMERSTOWN CLOSE, D20 Drawing Title: PROPOSED ATTIC STOREROOM PLAN Project No: 210100 Scale: AS SHOWN Drawing No: 210100/P/005 Rev: P1 Tel: +353857034536 Email: robertfitz21@hotmail.com Drawn: RF Checked: RF Date: 15/09/21