


EXISTING REAR ELEVATION
SCALE 1:500@1 1:100@3

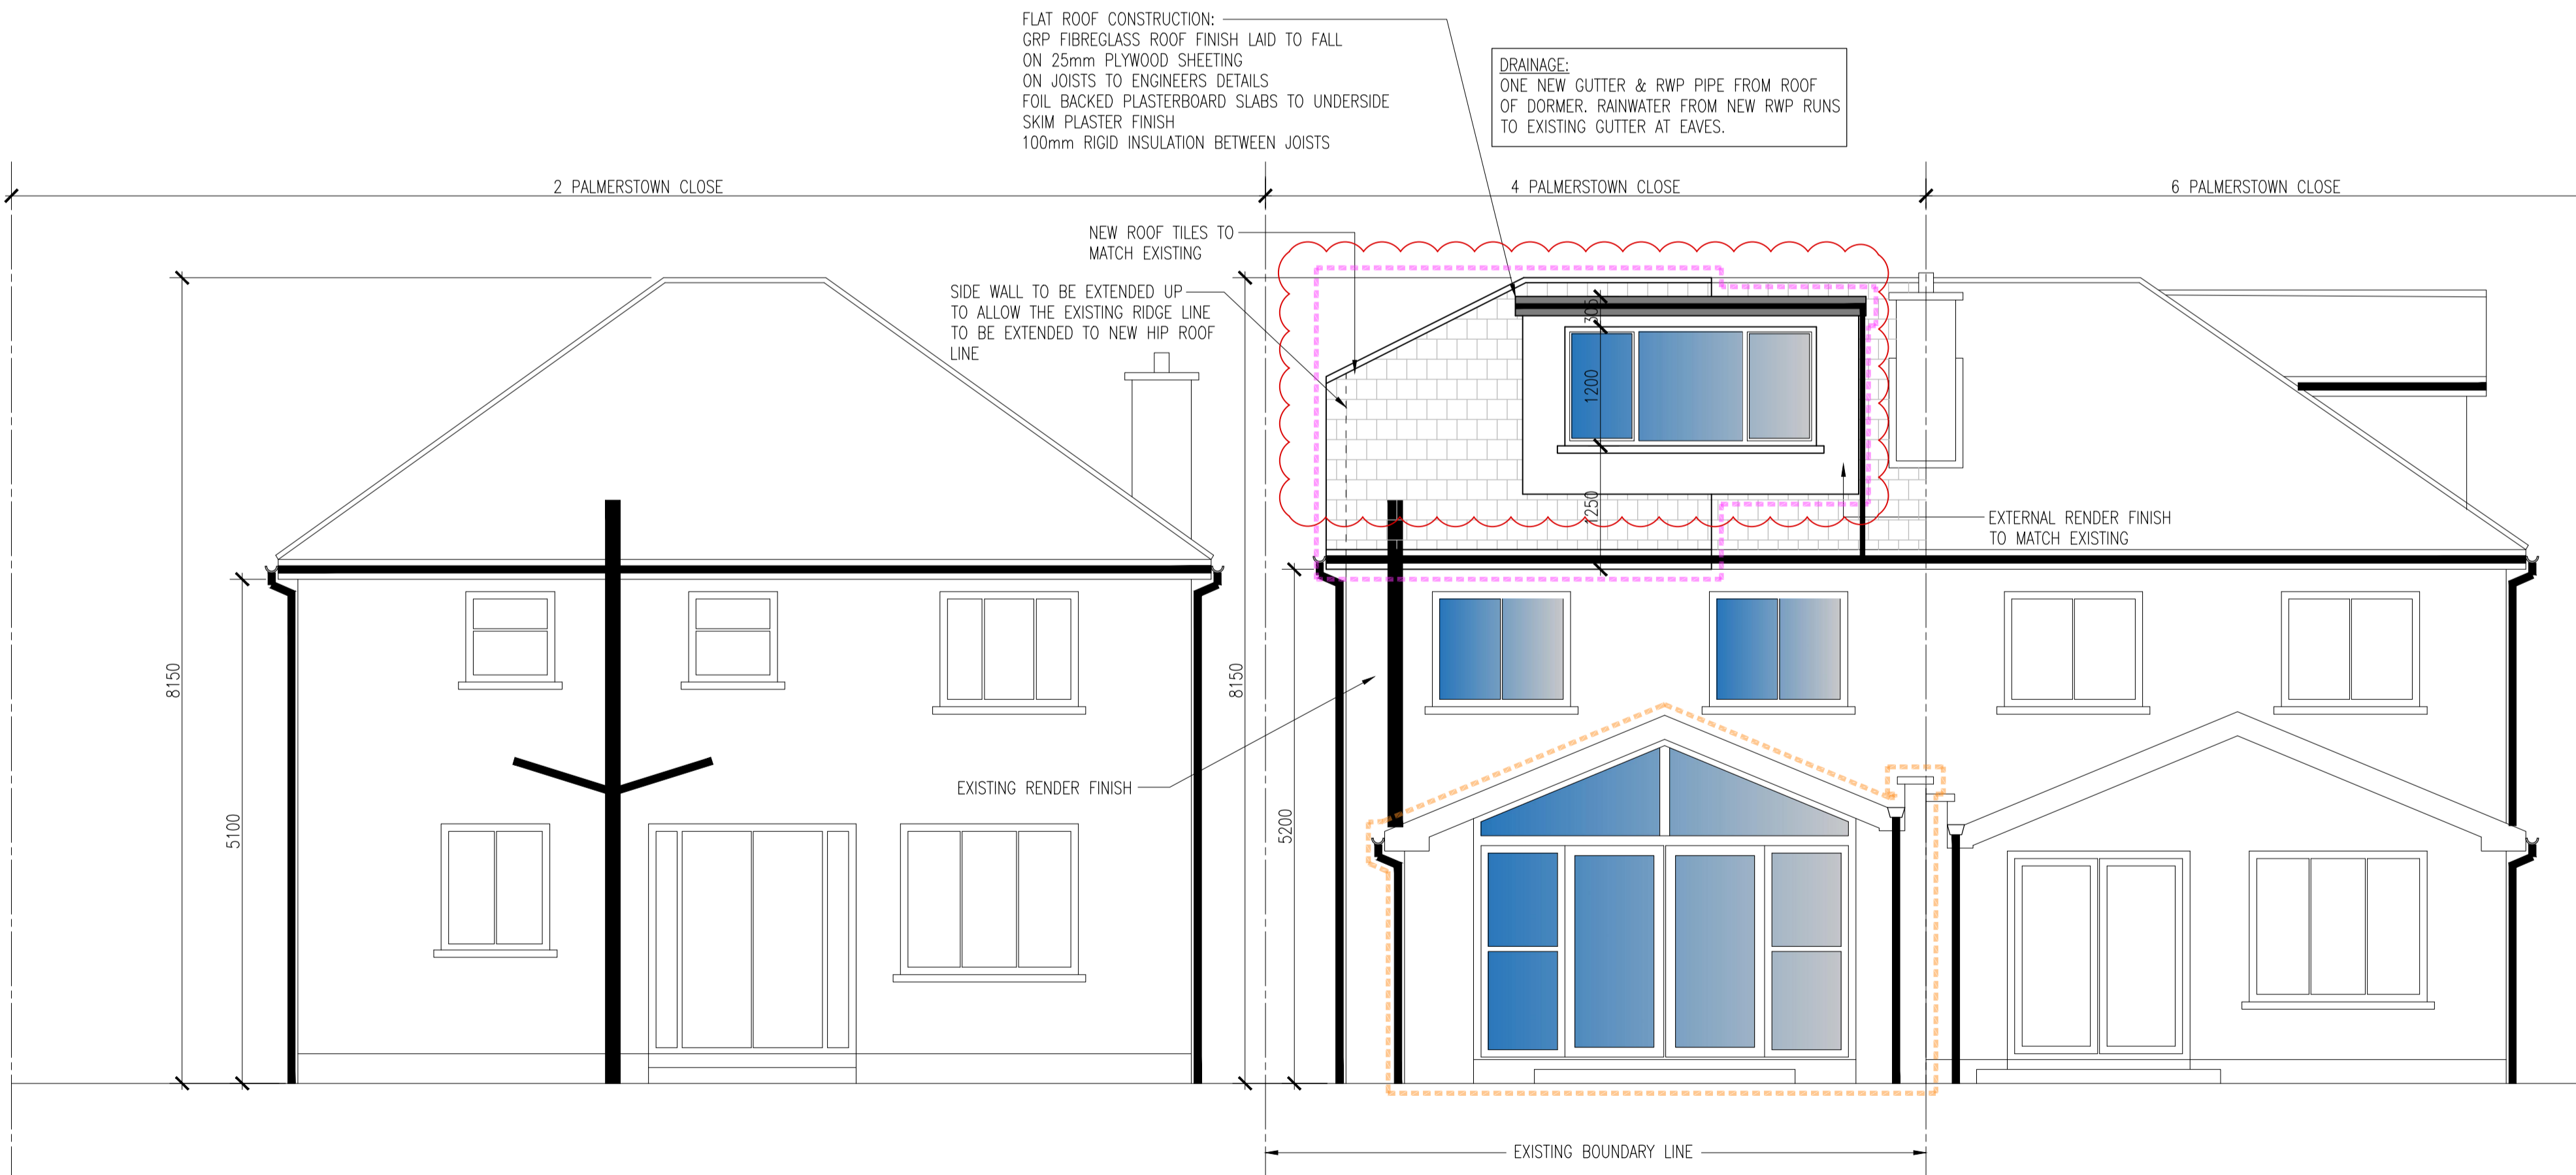

PROPOSED REAR ELEVATION
SCALE 1:500@1 1:100@3

FLAT ROOF CONSTRUCTION:
GRP FIBREGLASS ROOF FINISH LAID TO FALL
ON 25mm PLYWOOD SHEETING
ON JOISTS TO ENGINEER'S DETAILS
FOIL BACKED PLASTERBOARD SLABS TO UNDERSIDE
SKIM PLASTER FINISH
100mm RIGID INSULATION BETWEEN JOISTS

DRAINAGE:
ONE NEW GUTTER & RWP PIPE FROM ROOF
OF DORMER. RAINWATER FROM NEW RWP RUNS
TO EXISTING GUTTER AT EAVES.

GENERAL NOTES:-

- DO NOT SCALE. USE FIGURED DIMENSIONS ONLY
- ALL DIMENSIONS ON DRAWINGS ARE IN MILLIMETRES UNLESS OTHERWISE NOTED.

DRAWING LEGEND:-

- DENOTES AREA FOR PLANNING PERMISSION ON PLAN
- DENOTES AREA EXEMPT FROM PLANNING PERMISSION ON PLAN
- DENOTES AREA GRANTED PLANNING PERMISSION UNDER PLANNING REG. REF: SD06B/0341 ON PLAN
- DENOTES EXISTING WALL / BUILDING
- DENOTES NEW 215/100 BLOCK WALL
- DENOTES NEW STUD TIMBER PARTITION WALL
- DENOTES AREA FOR PLANNING PERMISSION ON ELEVATION & SECTION
- DENOTES AREA EXEMPT FROM PLANNING PERMISSION ON ELEVATION & SECTION
- DENOTES AREA GRANTED PLANNING PERMISSION UNDER PLANNING REG. REF: SD06B/0341 ON ELEVATION & SECTION

THIS DRAWING IS FOR PLANNING PURPOSES ONLY NOT FOR CONSTRUCTION

No.	Date	Revision	Issue Register	Drawn	Checked	Approved
P2	10/03/22		ISSUED FOR ADDITIONAL INFORMATION	RF		
P1	14/03/22		ISSUED FOR ADDITIONAL INFORMATION	RF		
P	15/09/21		ISSUE FOR PLANNING	RF		

SITE PLANNING HISTORY:
 PLANNING REGISTER REFERENCE: SD06B/0341 DATE ISSUED = 12.05.2006
 PLANNING DECISION ORDER No.: 1396 DATE ISSUED = 04.06.2006
 FINAL GRANT ORDER No.: 1810 DATE ISSUED = 17.08.2006

PLANNING	
ROBERT FITZPATRICK Tel: +353857034536 Email: robertfitz21@hotmail.com	Client: EDEL ROBINSON Project: PROPOSED REAR DORMER ROOF & ROOF EXTENSION @ 4 PALMERSTOWN CLOSE, D20 Drawing Title: EXISTING & PROPOSED REAR ELEVATIONS Project No: 210100 Scale: AS SHOWN Drawing No: 210100/P/008 Rev: P2 Drawn: RF Checked: RF Date: 15/09/21