

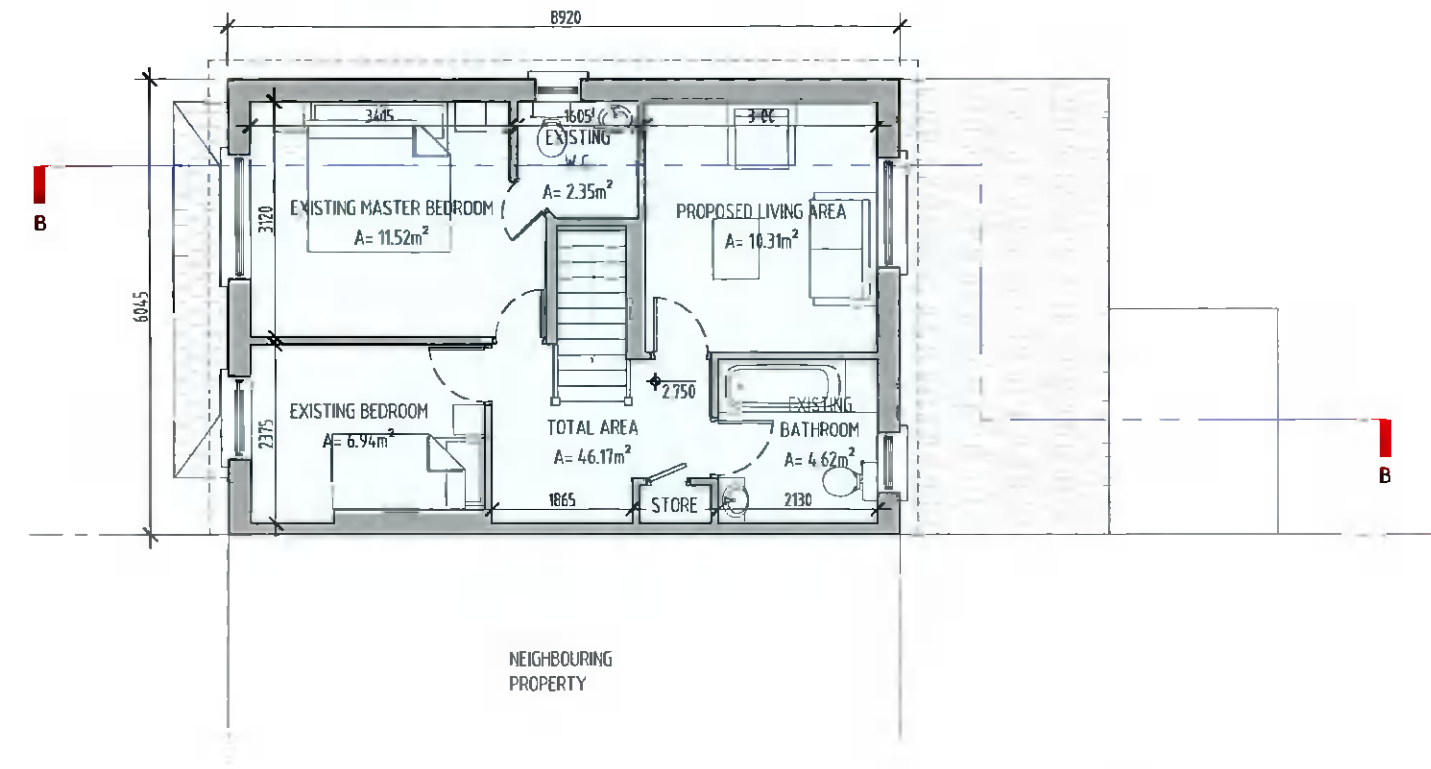
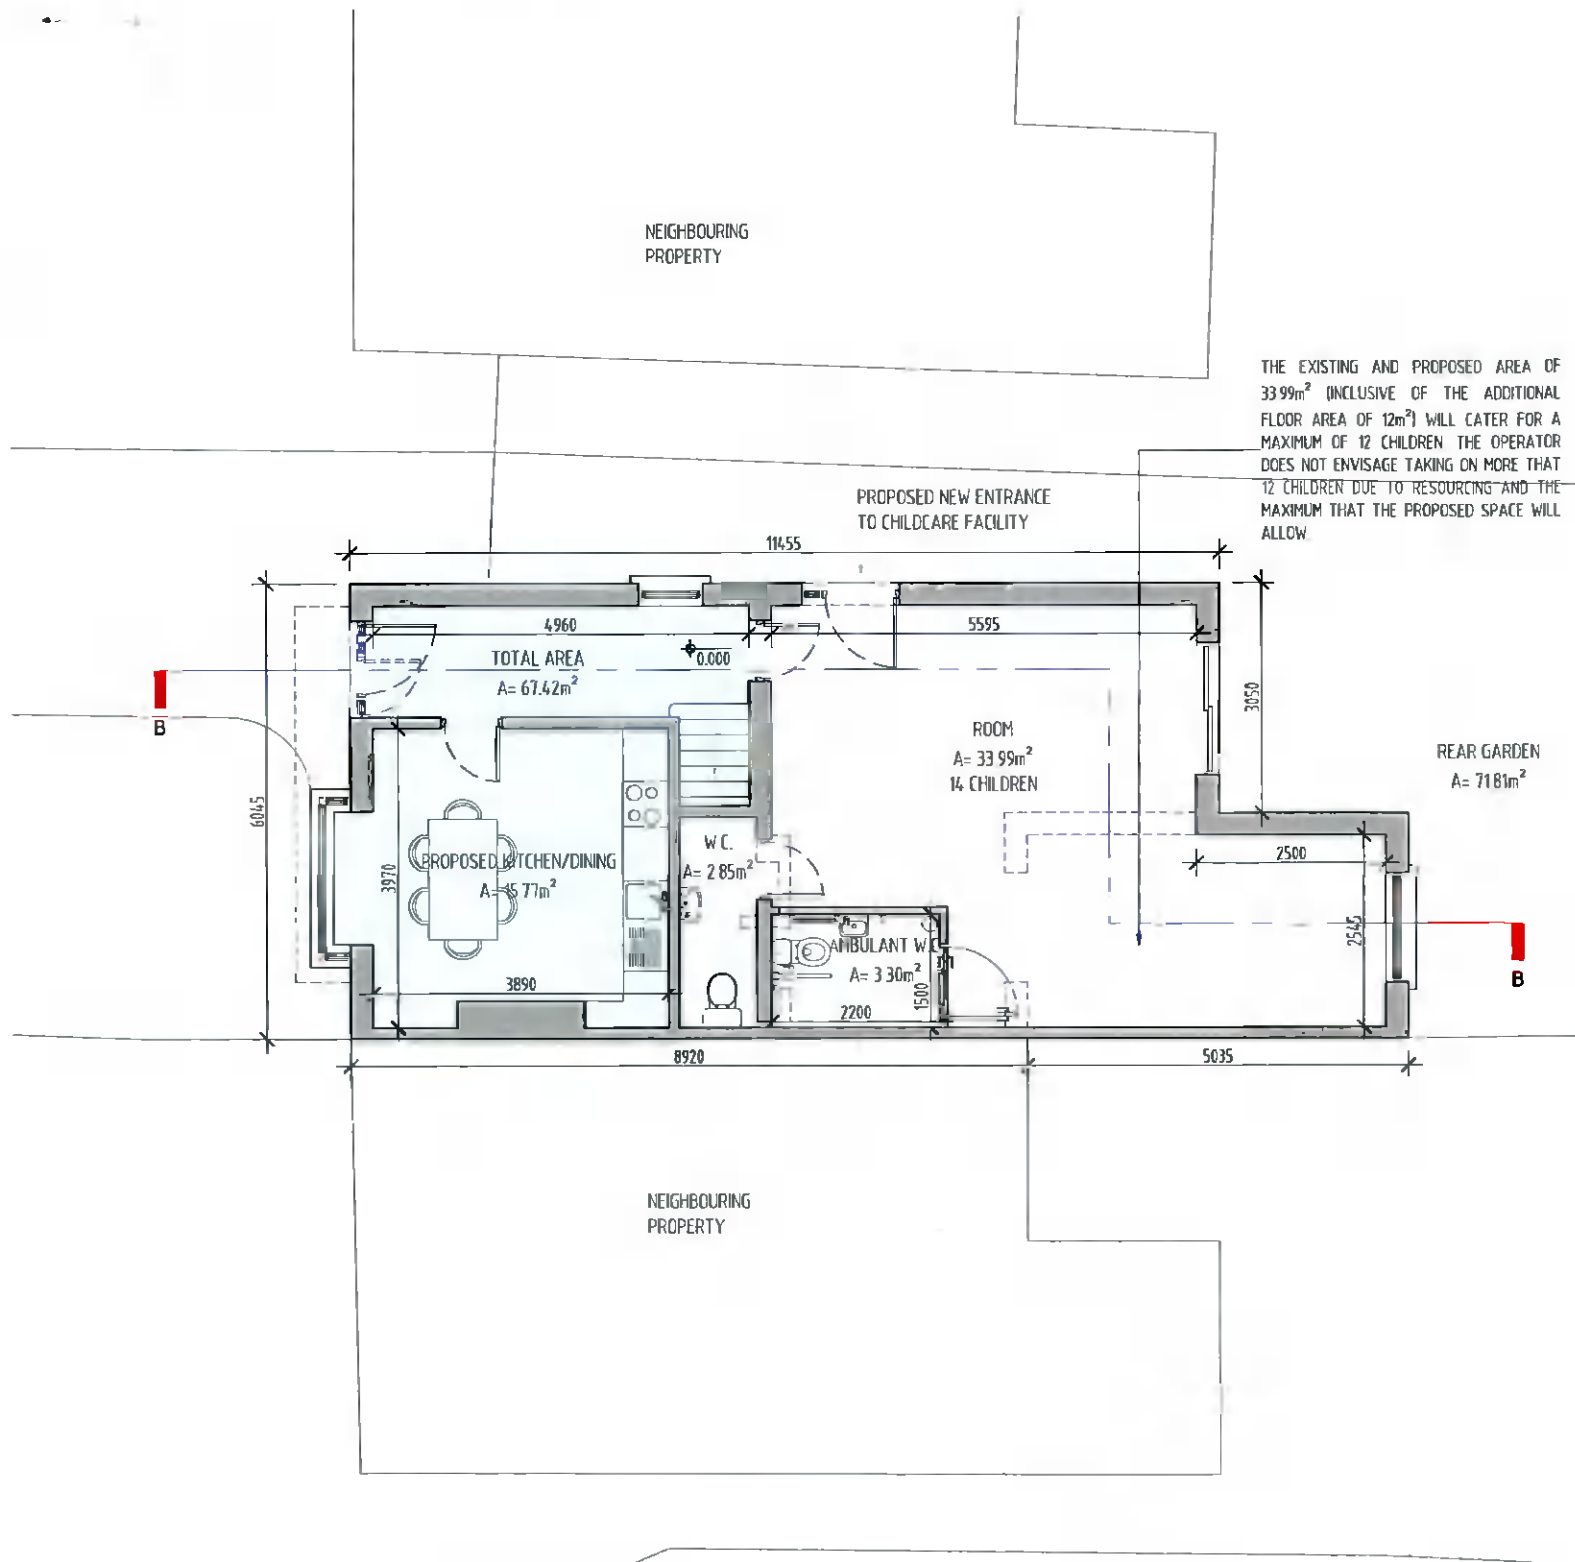


-  EXISTING RESIDENTIAL
-  CHANGE OF USE TO ECCE CHILDCARE FACILITY




EXISTING-NOT PART OF THE CHILDCARE FACILITY DEVELOPMENT

Proposed Ground Floor Plan
Scale 1:100

Proposed First Floor Plan (No change)
Scale 1:100

Revision	Date	Amendment	Author
A	26/07/2021	Issue for Planning	CT
B	01/04/2022	Existing residential area updated - RFI Clarification of additional floor area included	CT



Client	Mridul Sharma		
Author	C. Tlathui	Checked	G. Veeran
Stage	Planning	Status	Issue
Page Size	A3	Date	May 2021

The general contractor is responsible for the verification of all dimensions on site and the architect is to be informed of any discrepancy. This drawing is copyright and should not be reproduced without written permission of Equator Architects Limited. DO NOT SCALE off this drawing.

Project	Change of Use Application No.4 Griffeen Glen Drive, Lucan, Co. Dublin		
Drawing	Site Drawings Proposed Floor Plans		
Project No	21038	Drawing No	PL-101
Scale	As shown	Revision	B

Dublin Office
23 Fitzwilliam Square
Dublin 2 - Ireland
Telephone: +353 (0)1 524 0228
Email: info@equator-architects.ie

London Office
27 Old Gloucester Street
London . WC1N 3AX
Telephone: +44 (0)208 099 1901

FURTHER INFORMATION
EQUATOR
architects
master-planners project managers
www.equator-architects.ie

A member of
Equator European Architects