


THE COPYRIGHT OF THIS DRAWING IS VESTED WITH CW O'BRIEN ARCHITECTS LIMITED AND MUST NOT BE COPIED OR REPRODUCED WITHOUT THE CONSENT OF THE COMPANY.

FIGURED DIMENSIONS ONLY TO BE TAKEN FROM THIS DRAWING. DO NOT SCALE.

ALL CONTRACTORS MUST VISIT THE SITE AND BE RESPONSIBLE FOR CHECKING ALL SETTING OUT DIMENSIONS AND NOTIFYING THE ARCHITECT OF ANY DISCREPANCIES PRIOR TO ANY MANUFACTURE OR CONSTRUCTION WORK.

NOTES:

# PLANNING DRAWING

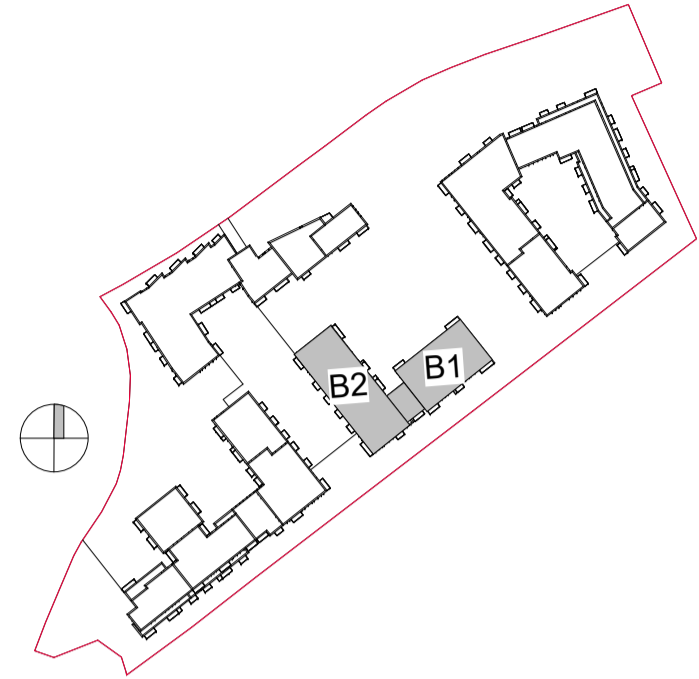

### FLOOR PLAN KEY :

- EH - ENTRANCE HALL
- ST - STORAGE
- HP - HOT PRESS
- KIT/LIV/DIN - KITCHEN + LIVING + DINING ROOM

### AREA TYPES

- 1 BED
- 2 BED (4P)
- 2 BED (3P)
- 3 BED

### Schedule Accommodation-Block B-Level 01

Name	Area	Area Type
B1-0101	85 m <sup>2</sup>	2 BED
B1-0102	108 m <sup>2</sup>	3 BED
B1-0103	108 m <sup>2</sup>	3 BED
B1-0104	54 m <sup>2</sup>	1 BED
B1-0105	85 m <sup>2</sup>	2 BED
B2-0101	80 m <sup>2</sup>	2 BED
B2-0102	47 m <sup>2</sup>	1 BED
B2-0103	80 m <sup>2</sup>	2 BED
B2-0104	73 m <sup>2</sup>	2 BED
B2-0105	46 m <sup>2</sup>	1 BED
B2-0106	46 m <sup>2</sup>	1 BED
B2-0107	75 m <sup>2</sup>	2 BED
B2-0108	98 m <sup>2</sup>	3 BED
B2-0109	46 m <sup>2</sup>	1 BED
B2-0110	73 m <sup>2</sup>	2 BED
<b>Grand total:</b>	<b>15 1106 m<sup>2</sup></b>	

Rev	Description	Date	Dr by	App by
P08	Full Application Drawings	14/03/22	VF	WP
P07	Draft Full Application Drawings	20/01/22	VF	WP
P06	Draft Full Application Drawings	16/12/21	VF	WP
P05	Pre-Application Submission	25/05/21	VF	WP
P04	Draft Pre-Application Drawings	06/05/21	VF	WP
P03	Draft Drawings for Information	18/03/21	VF	WP
P02	Issued for Information	01/03/21	VF	WP
P01	Ground & Typical Floor issued for Comment	03/02/21	VF	WP

Project Stage

# PLANNING

Client:  
Steeplefield Limited,

Project:  
Greenhills Road, Walkinstown,  
Dublin 12

Drawing Title:  
BLOCK B -L01-FIRST FLOOR PLAN

Drawn	Checked	Paper Size	Scale	Date
VF	WP	A1	1 : 200@A1	02/15/21

Project No.	Drawing No.	Classification	Revision
PE18001	032101		P08


File Name:  
PE18001-CWO-BB-01-DR-A-032101

Status:  
**S3 ISSUED FOR PLANNING**



No.1 Sarsfield Quay, Dublin 7, D07 R9FH  
t: 01 518 0170 e: admin@cwoarchitects.ie  
Dublin | Cork | Galway | London | UK & Europe +  
www.cwoarchitects.ie

Please consider the environment before printing this sheet

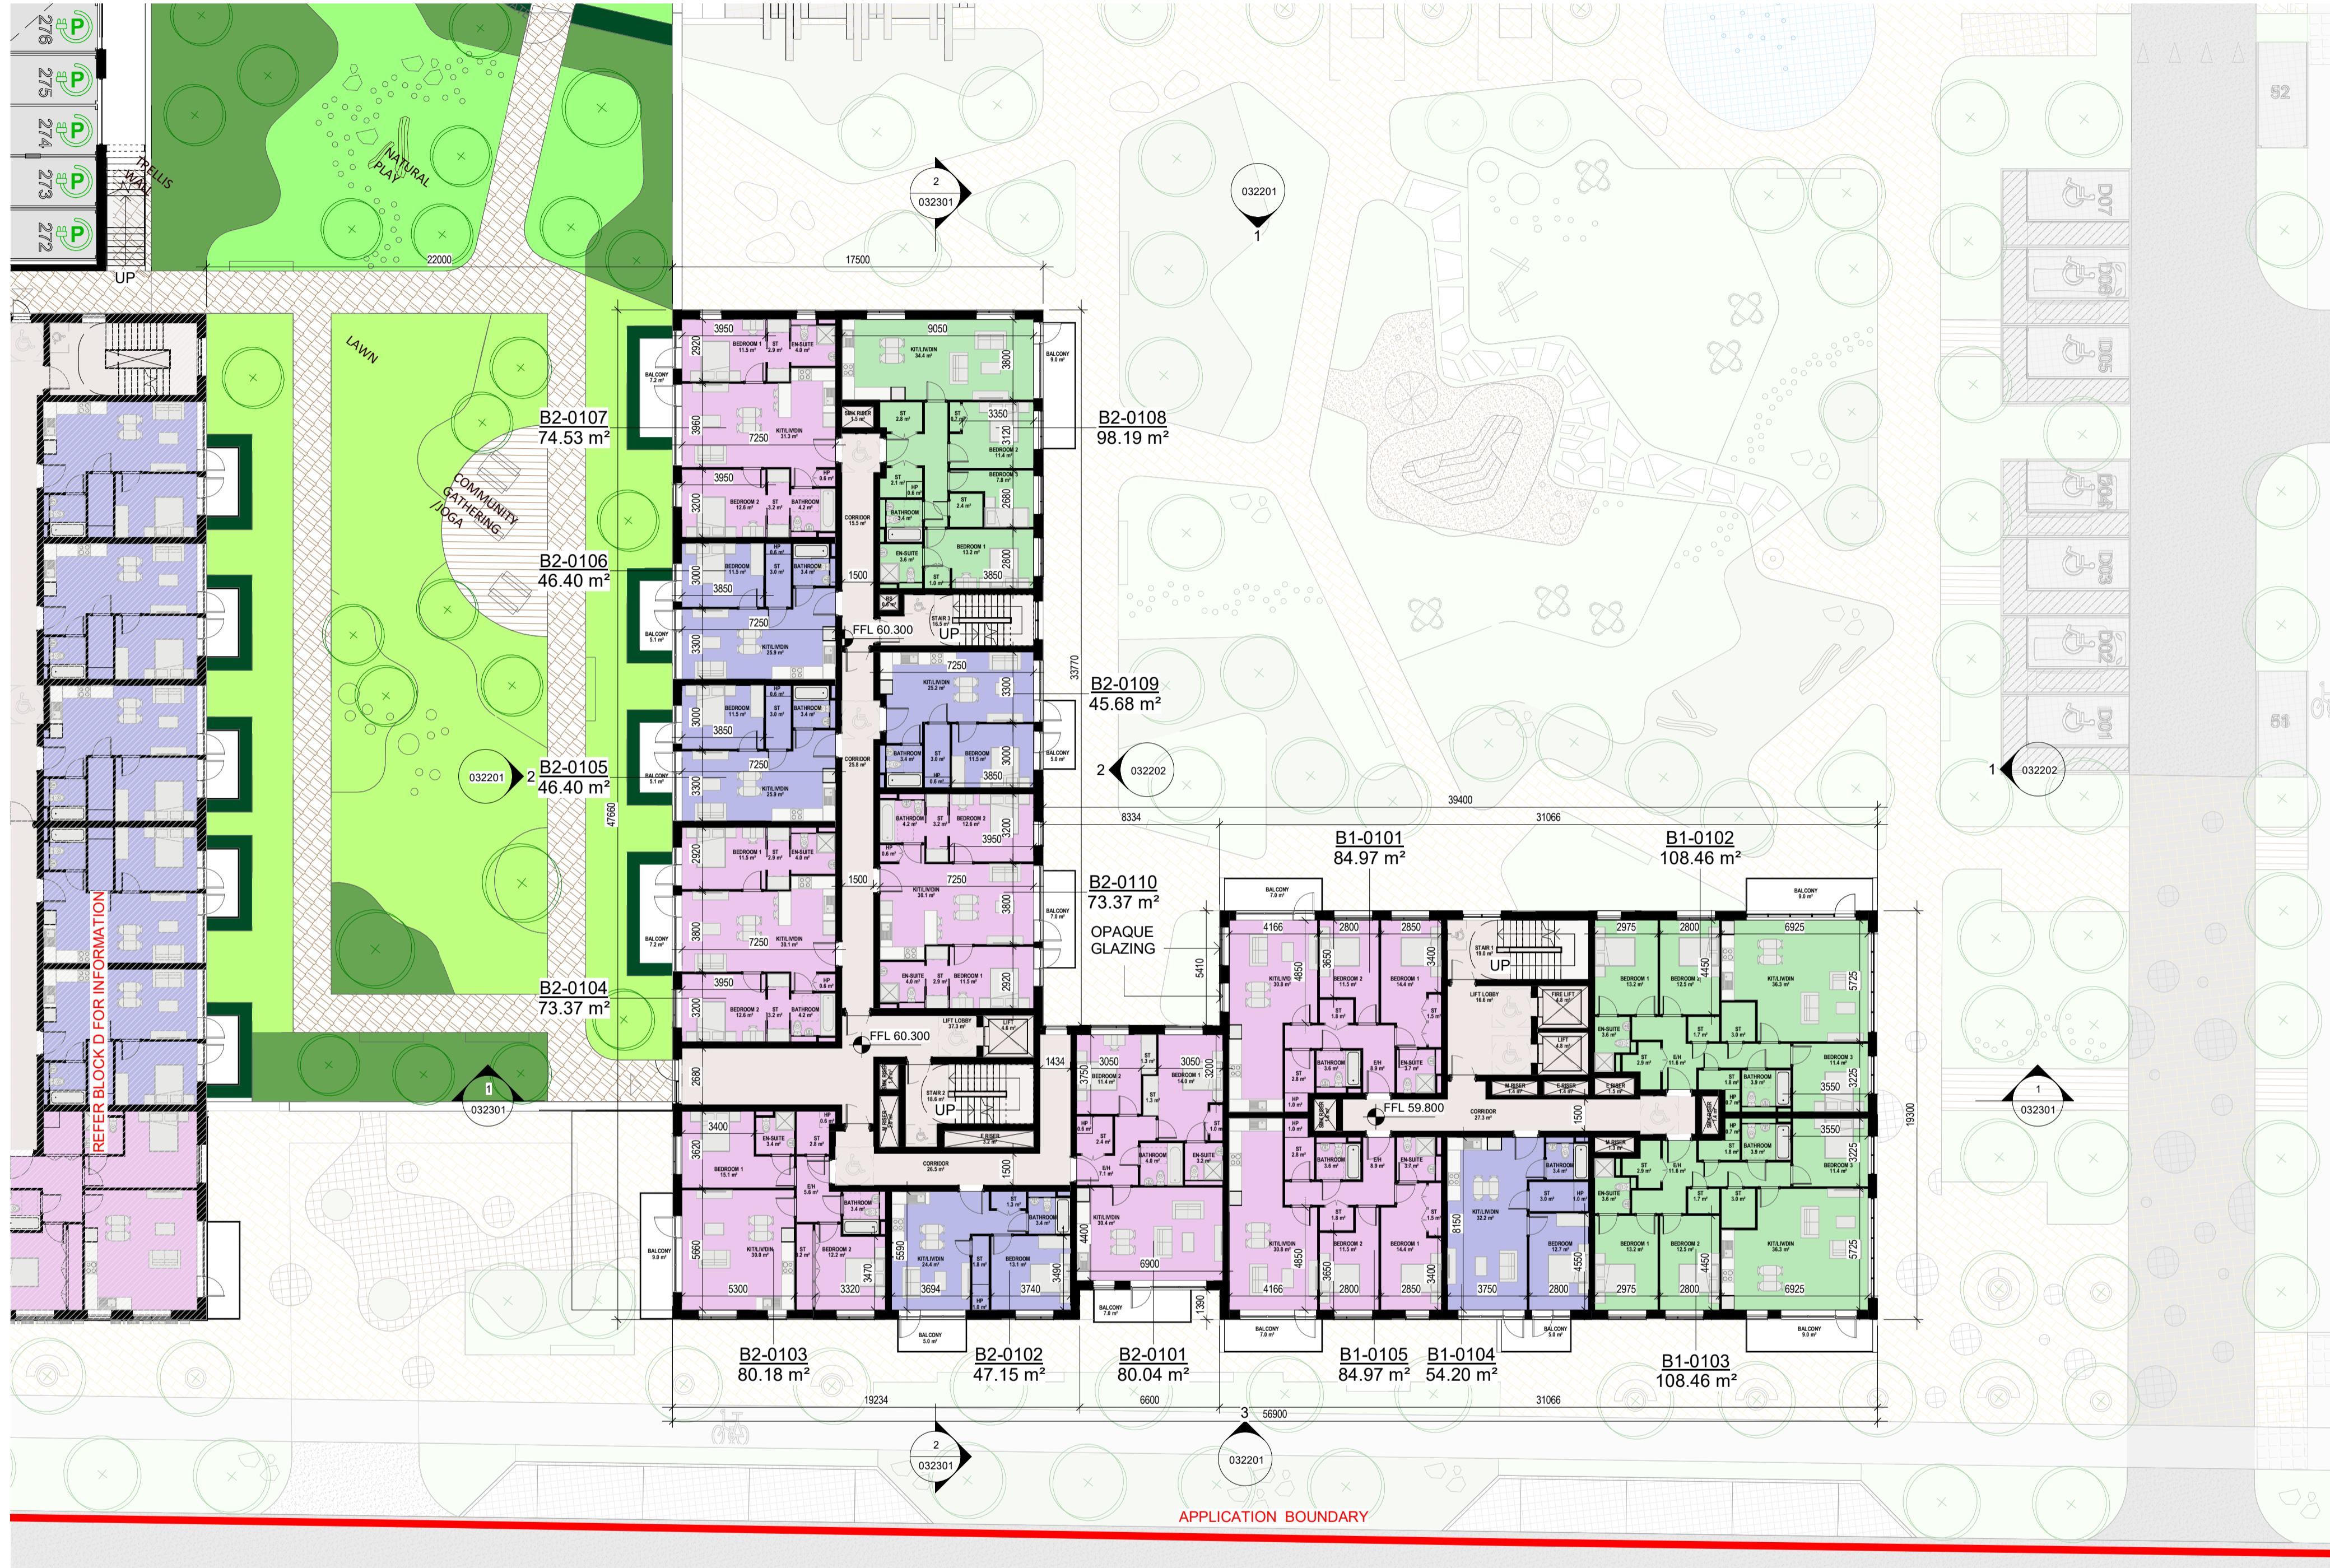

1 BLOCK B -L01-FIRST FLOOR PLAN  
1 : 200