


THE COPYRIGHT OF THIS DRAWING IS VESTED WITH CW O'BRIEN ARCHITECTS LIMITED AND MUST NOT BE COPIED OR REPRODUCED WITHOUT THE CONSENT OF THE COMPANY.

FIGURED DIMENSIONS ONLY TO BE TAKEN FROM THIS DRAWING. DO NOT SCALE.

ALL CONTRACTORS MUST VISIT THE SITE AND BE RESPONSIBLE FOR CHECKING ALL SETTING OUT DIMENSIONS AND NOTIFYING THE ARCHITECT OF ANY DISCREPANCIES PRIOR TO ANY MANUFACTURE OR CONSTRUCTION WORK.

NOTES:

PLANNING DRAWING

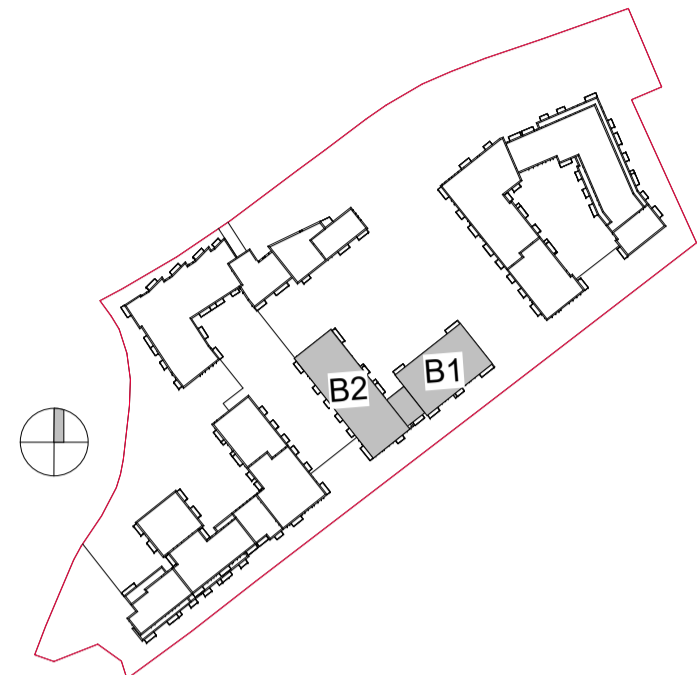

FLOOR PLAN KEY :

- EH - ENTRANCE HALL
- ST - STORAGE
- HP - HOT PRESS
- KIT/LIV/DIN - KITCHEN + LIVING + DINING ROOM

AREA TYPES

- 1 BED
- 2 BED (4P)
- 2 BED (3P)
- 3 BED

Schedule Accommodation-Block B-Level 07

Name	Area	Area Type
B1-0701	85 m ²	2 BED
B1-0702	108 m ²	3 BED
B1-0703	108 m ²	3 BED
B1-0704	54 m ²	1 BED
B1-0705	85 m ²	2 BED
B2-0701	80 m ²	2 BED
B2-0702	47 m ²	1 BED
B2-0703	80 m ²	2 BED
B2-0704	46 m ²	1 BED
B2-0705	46 m ²	1 BED
B2-0706	46 m ²	1 BED
B2-0707	46 m ²	1 BED
B2-0708	49 m ²	1 BED
B2-0709	67 m ²	2 BED (3P)
B2-0710	46 m ²	1 BED
B2-0711	46 m ²	1 BED
Grand total:	16 1041 m²	

Rev	Description	Date	Dr by	App by
P08	Full Application Drawings	14/03/22	VF	WP
P07	Draft Full Application Drawings	20/01/22	VF	WP
P06	Draft Full Application Drawings	16/12/21	VF	WP
P05	Pre-Application Submission	25/05/21	VF	WP
P04	Draft Pre-Application Drawings	06/05/21	VF	WP
P03	Draft Drawings for Information	18/03/21	VF	WP
P02	Issued for Information	01/03/21	VF	WP
P01	Ground & Typical Floor issued for Comment	03/02/21	VF	WP

Project Stage

PLANNING

Client:

Steeplefield Limited,

Project:

Greenhills Road, Walkinstown,
Dublin 12

Drawing Title:

BLOCK B -L07-SEVENTH FLOOR PLAN

Drawn	Checked	Paper Size	Scale	Date
VF	WP	A1	1 : 200@A1	02/27/21

Project No.	Drawing No.	Classification	Revision
PE18001	032107		P08


File Name
PE18001-CWO-BB-07-DR-A-032107

Status:
S3 ISSUED FOR PLANNING



No.1 Sarsfield Quay, Dublin 7, D07 R9FH
t: 01 518 0170 e: admin@cwoarchitects.ie
Dublin | Cork | Galway | London | UK & Europe +
www.cwoarchitects.ie

Please consider the environment before printing this sheet

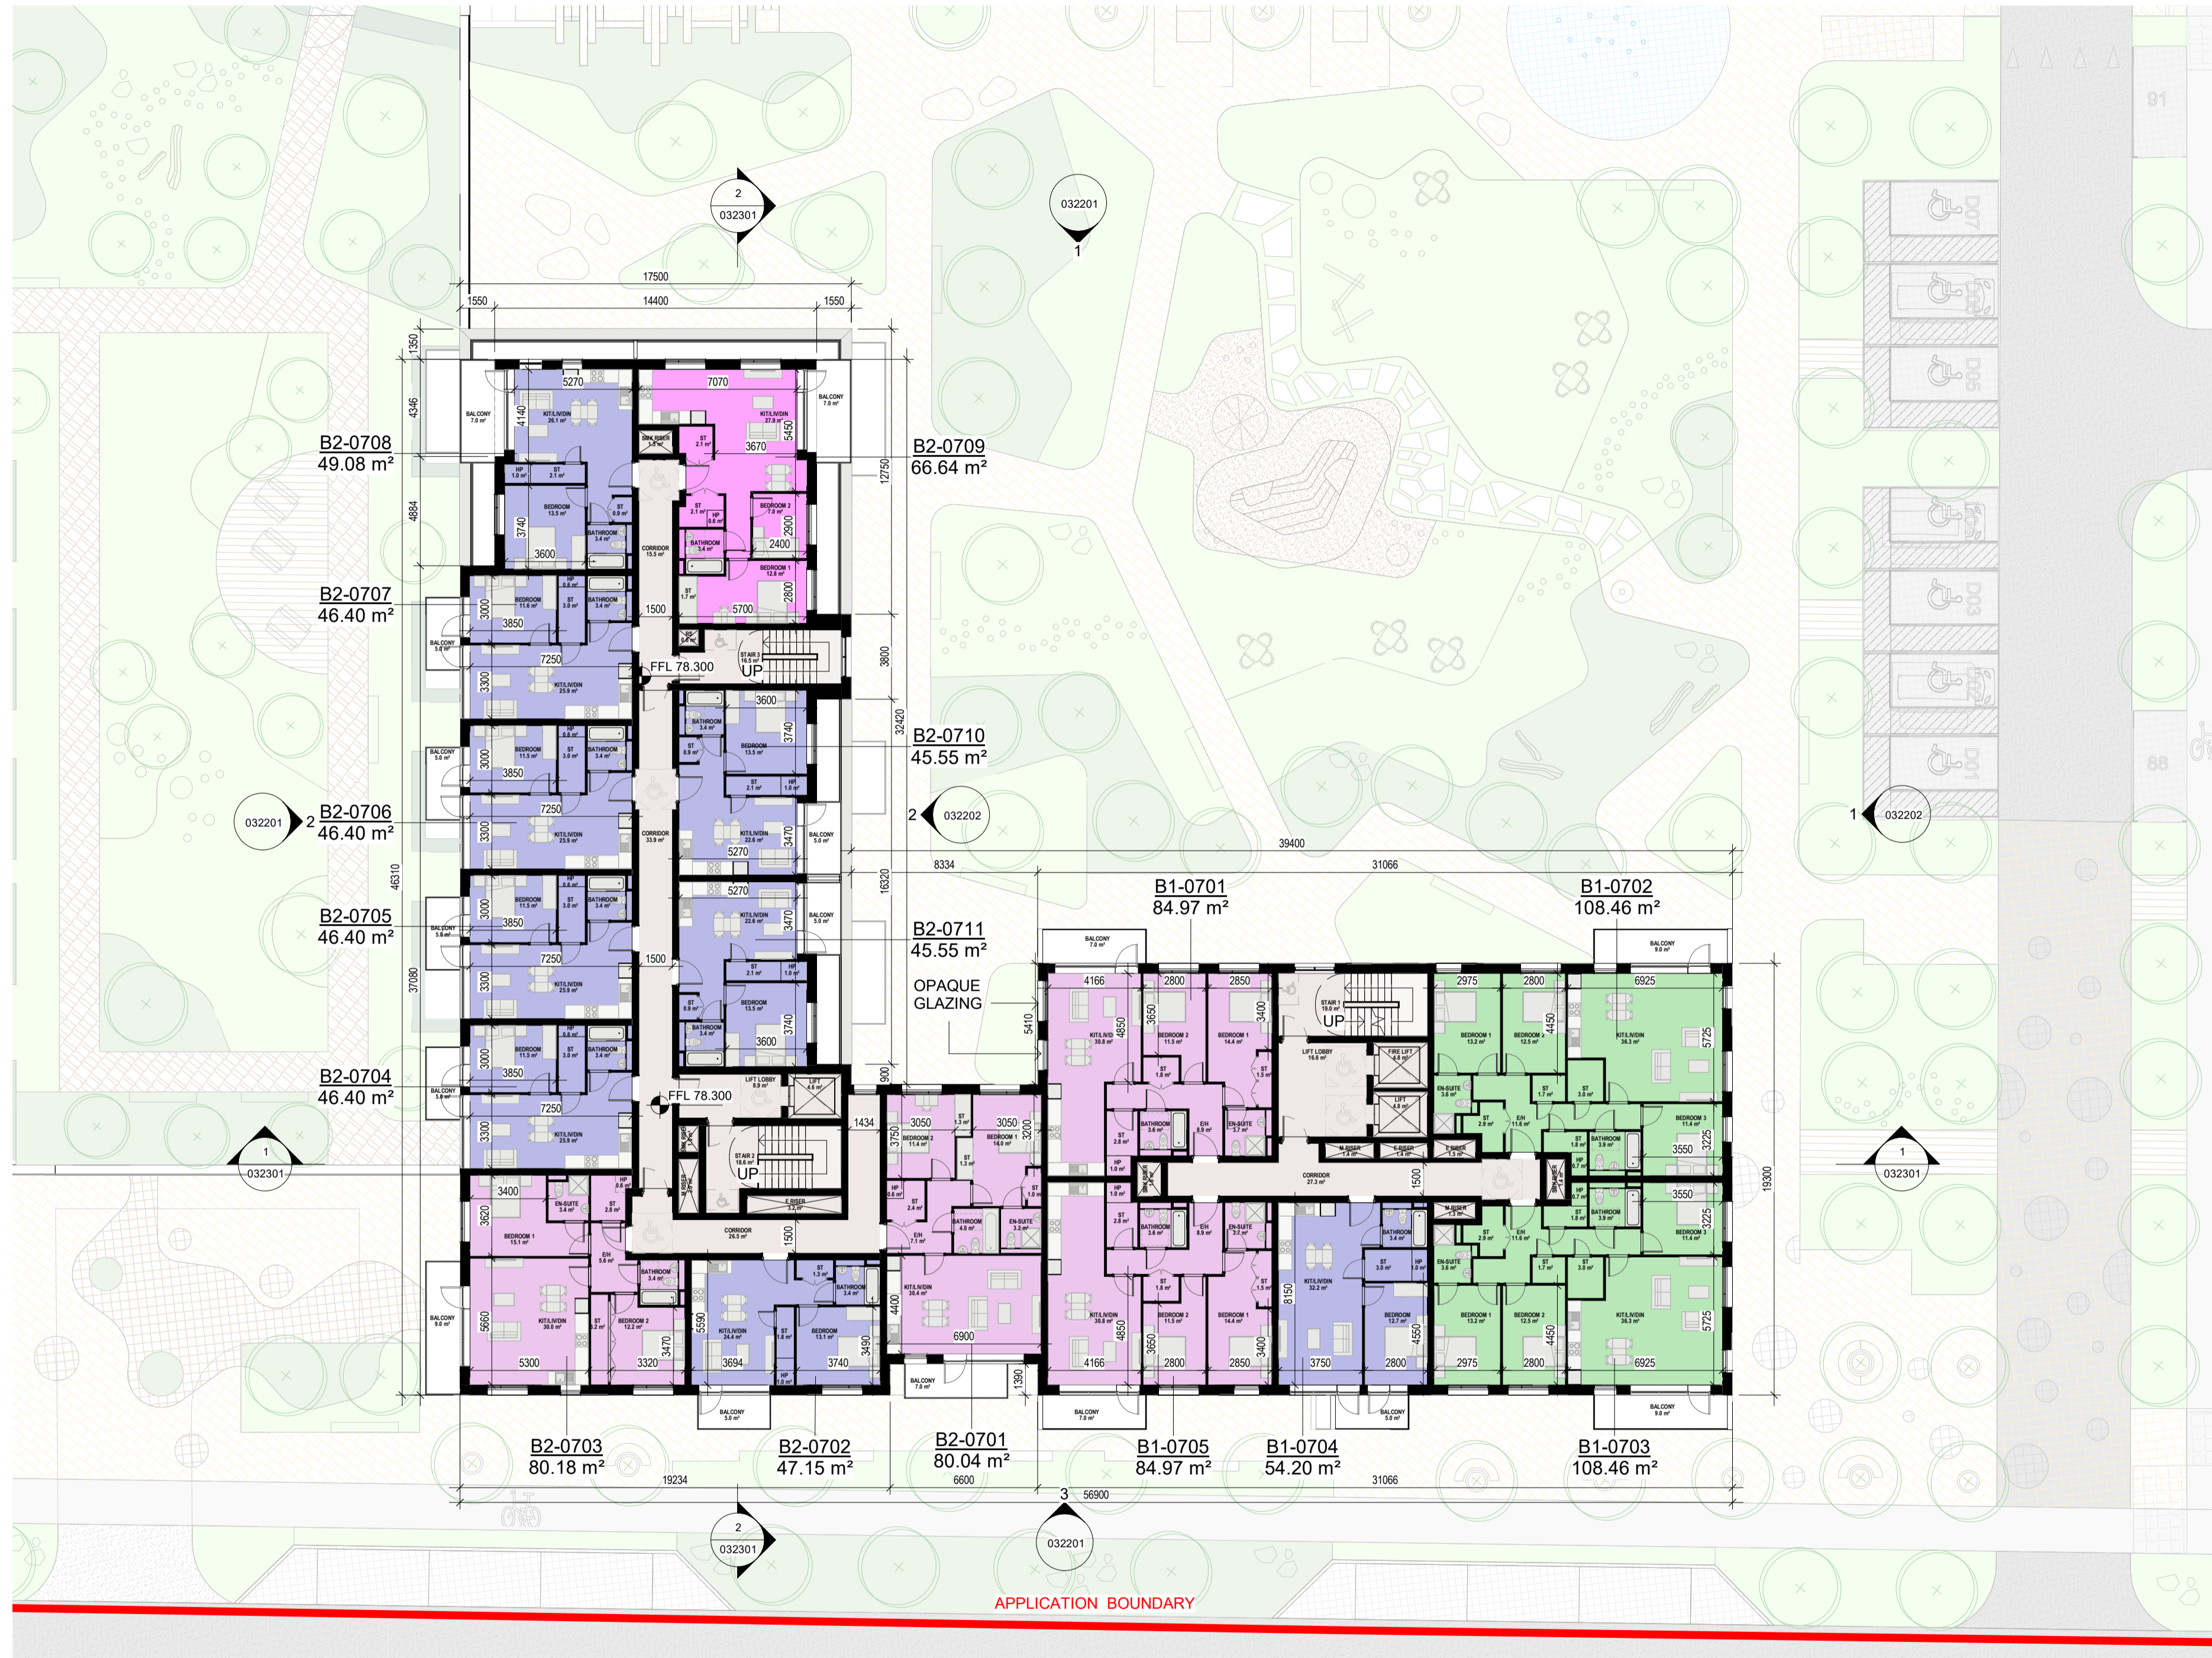

1 BLOCK B -L07-SEVENTH FLOOR PLAN

1 : 200