


ALL DIMENSIONS TO BE CHECKED ON SITE  
DO NOT SCALE FROM THIS DRAWING.  
THIS DRAWING IS TO BE READ IN CONJUNCTION  
WITH THE RELEVANT CONSULTANTS DRAWINGS  
& SPECIFICATIONS.  
ALL DRAWING DIMENSIONS IN MILLIMETERS  
UNLESS OTHERWISE SPECIFIED  
THIS DRAWING IS COPYRIGHT © 2022.




GROUND FLOOR AREA:	44 sq/m
FIRST FLOOR AREA:	41.5 sq/m
OVERALL FLOOR AREA:	85.5 sq/m

ANNOTATION KEY	
	BOUNDARY LINE OF PROPERTY

G.L.	GROUND LEVEL	00.00 m
G.F.L.	GROUND FLOOR LEVEL	00.189 m
F.F.L.	FIRST FLOOR LEVEL	2.816 m
E.L.	EAVES LEVEL	5.334 m
R.L.	RIDGE LEVEL	7.254 m

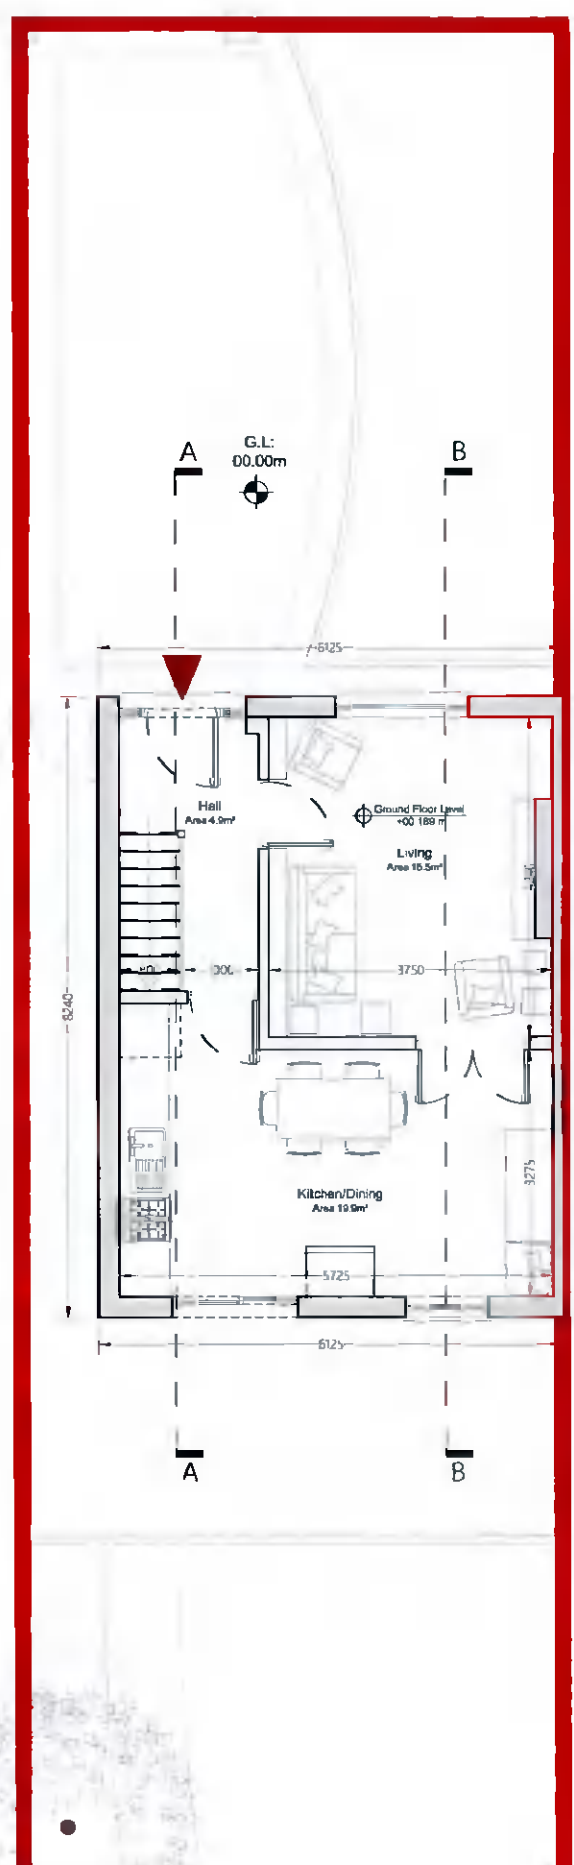

**1 - EXISTING GROUND FLOOR PLAN**  
SCALE 1:100

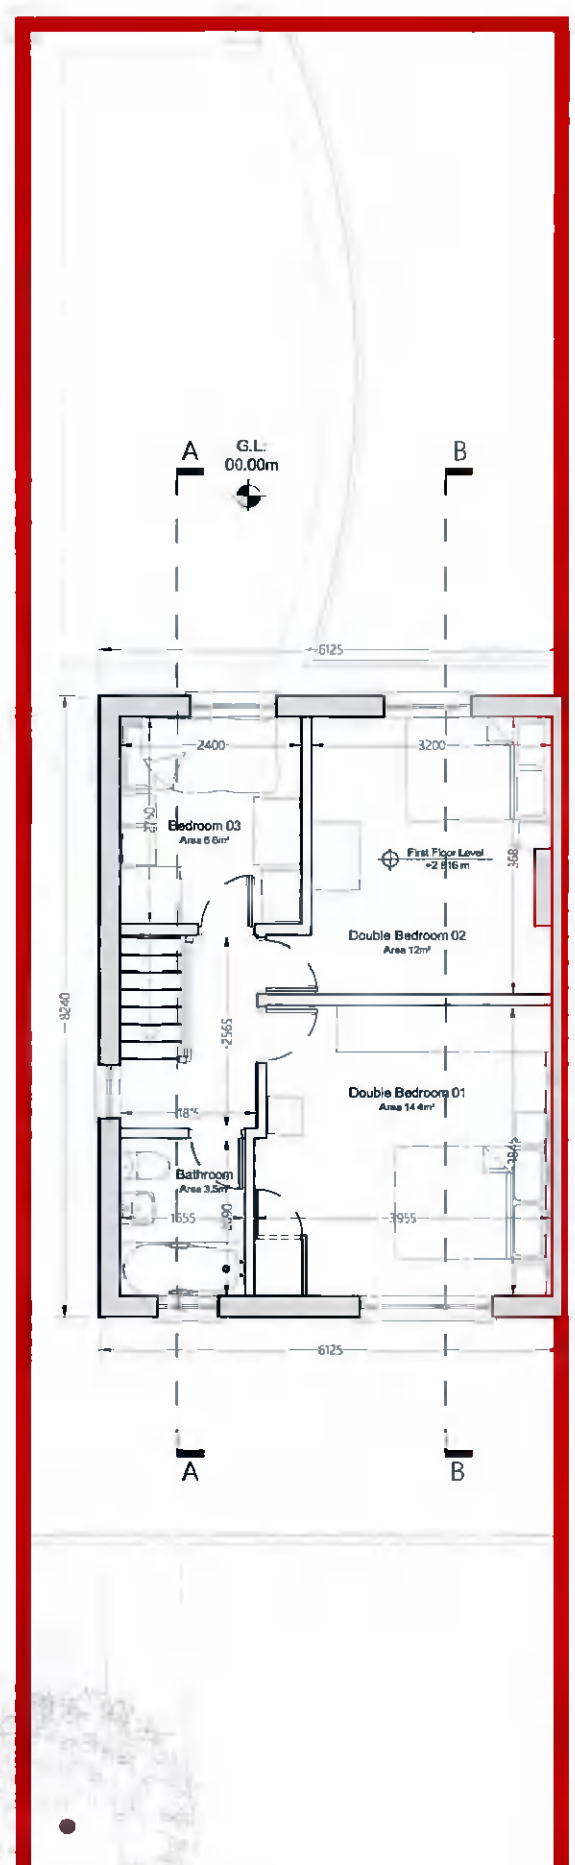

**2 - EXISTING FIRST FLOOR PLAN**  
SCALE 1:100

2103-200	EXISTING FLOOR PLANS
24 MEADOWVIEW GROVE, LUCAN, CO. DUBLIN.	1:100 @ A3
	FEBRUARY 2022