


ALL DIMENSIONS TO BE CHECKED ON SITE.
DO NOT SCALE FROM THIS DRAWING
THIS DRAWING IS TO BE READ IN CONJUNCTION
WITH THE RELEVANT CONSULTANTS DRAWINGS
& SPECIFICATIONS.
ALL DRAWING DIMENSIONS IN MILLIMETERS
UNLESS OTHERWISE SPECIFIED.
THIS DRAWING IS COPYRIGHT © 2022



ANNOTATION KEY


- BOUNDARY LINE OF PROPERTY
- - - PROPOSED EXTENSION

G.L.	GROUND LEVEL	00.00 m
G.F.L.	GROUND FLOOR LEVEL	00.189 m
F.F.L.	FIRST FLOOR LEVEL	2.816 m
E.R.L.	EXTENSION ROOF LEVEL	2.865 m
E.L.	EAVES LEVEL	5.334 m
R.L.	RIDGE LEVEL	7.254 m

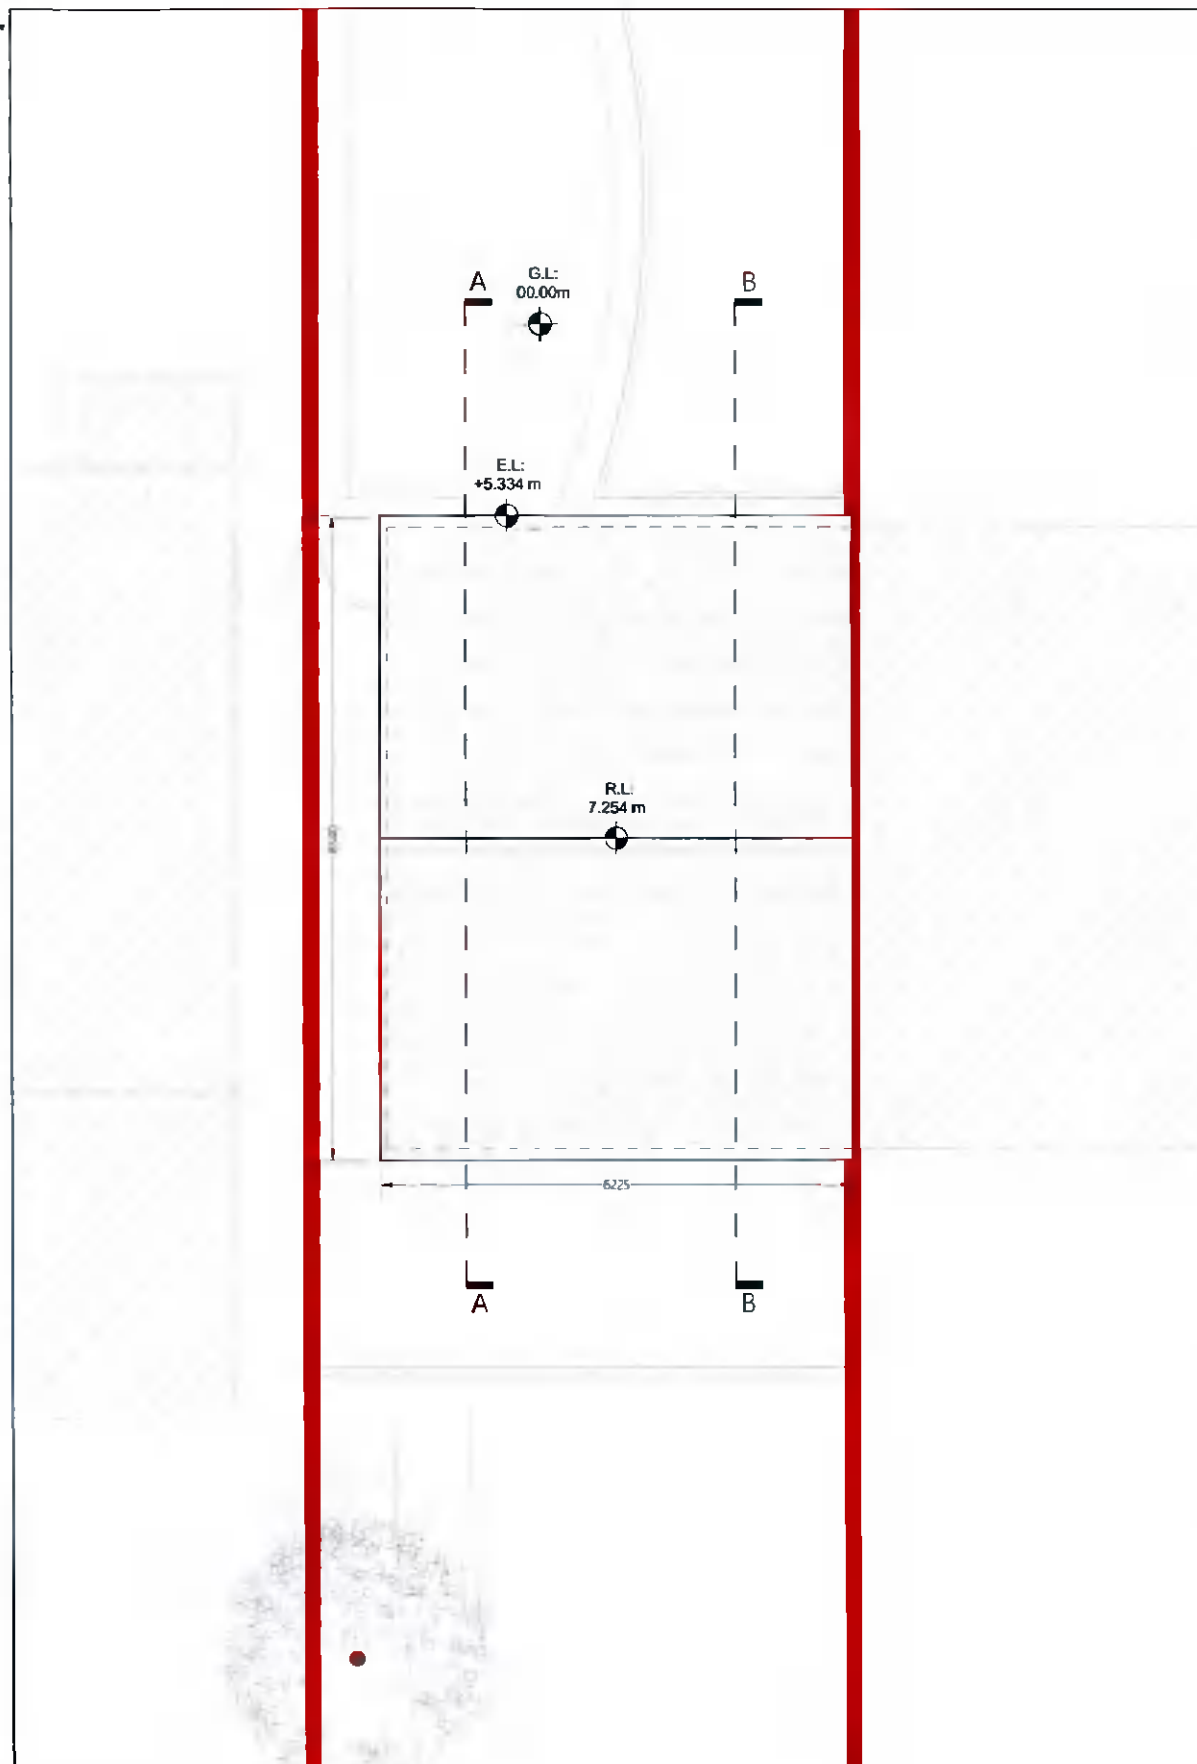

1 - EXISTING ROOF PLAN

SCALE 1:100

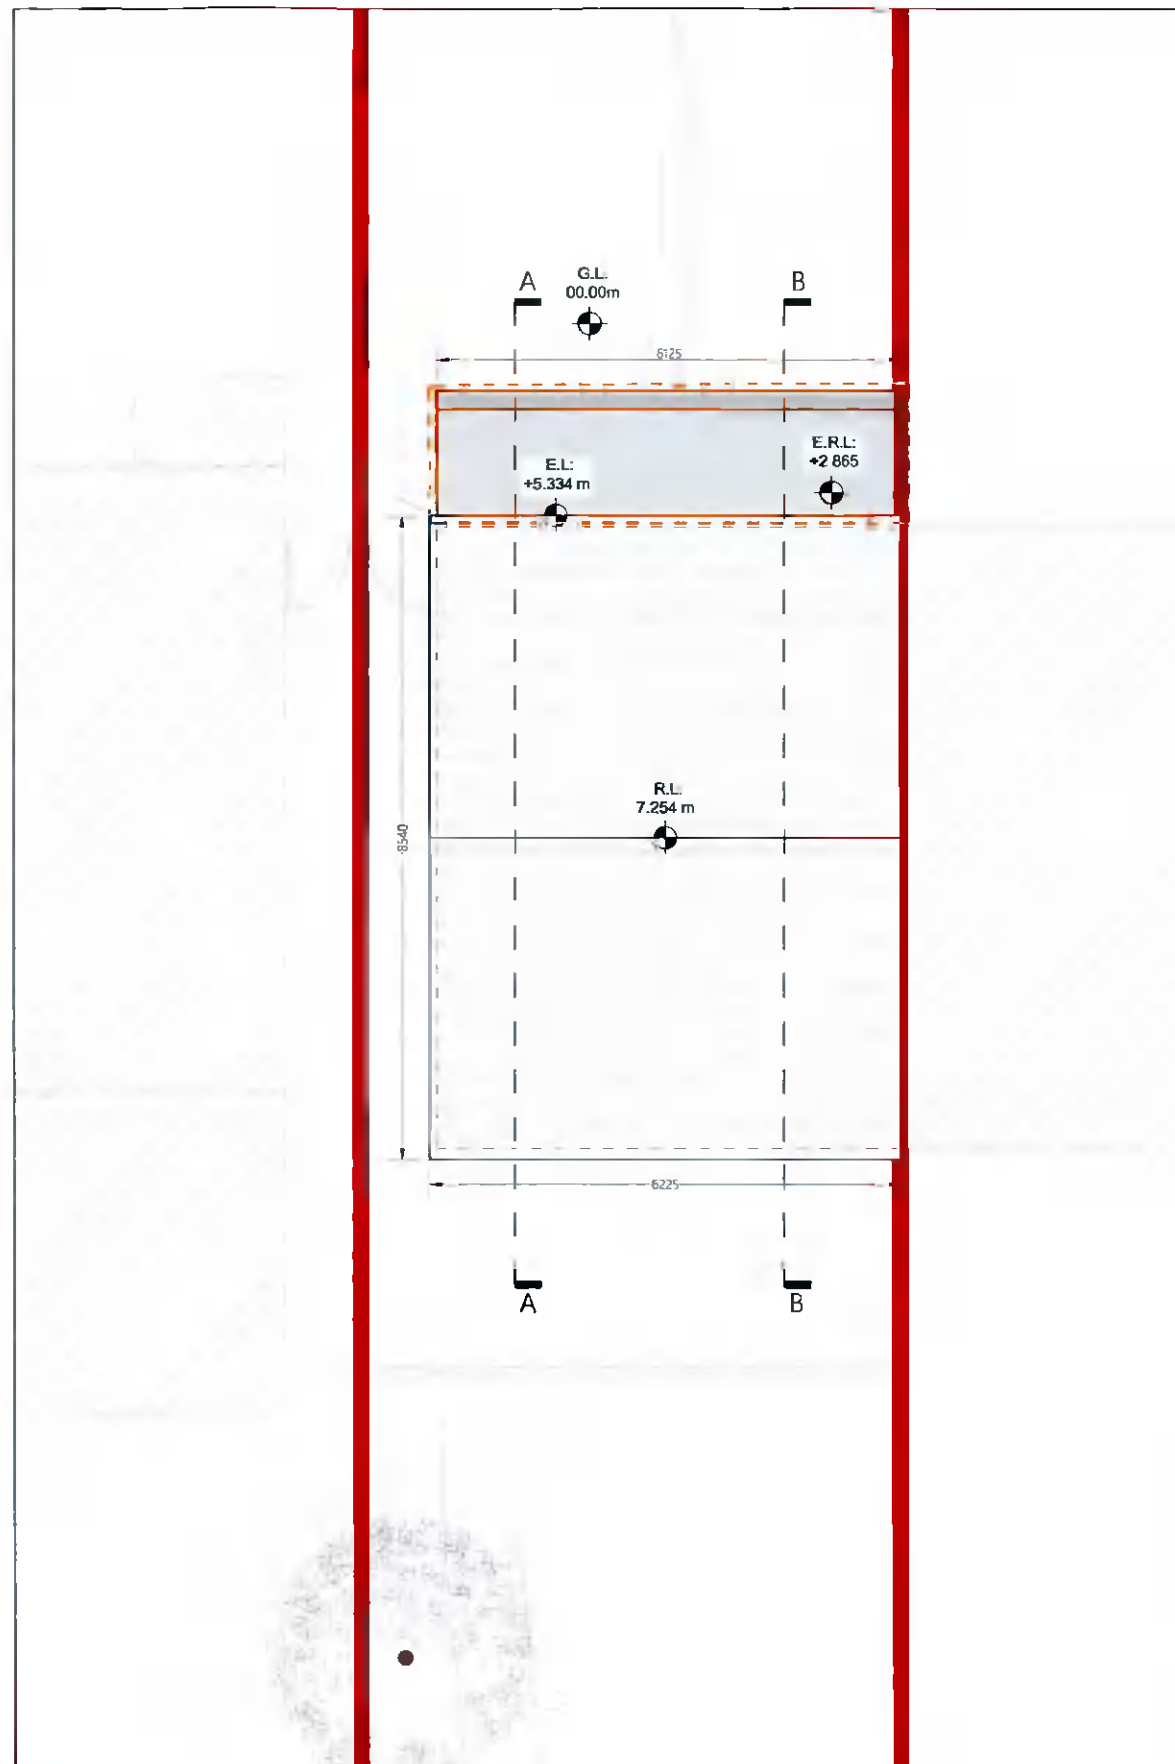

2 - PROPOSED ROOF PLAN

SCALE 1:100

2103-202	ROOF PLANS
24 MEADOWVIEW GROVE, LUCAN, CO. DUBLIN.	1:100 @ A3
	FEBRUARY 2022