


THE COPYRIGHT OF THIS DRAWING IS VESTED WITH CW O'BRIEN ARCHITECTS LIMITED AND MUST NOT BE COPIED OR REPRODUCED WITHOUT THE CONSENT OF THE COMPANY.

FIGURED DIMENSIONS ONLY TO BE TAKEN FROM THIS DRAWING. DO NOT SCALE.

ALL CONTRACTORS MUST VISIT THE SITE AND BE RESPONSIBLE FOR CHECKING ALL SETTING OUT DIMENSIONS AND NOTIFYING THE ARCHITECT OF ANY DISCREPANCIES PRIOR TO ANY MANUFACTURE OR CONSTRUCTION WORK.

NOTES:

PLANNING DRAWING

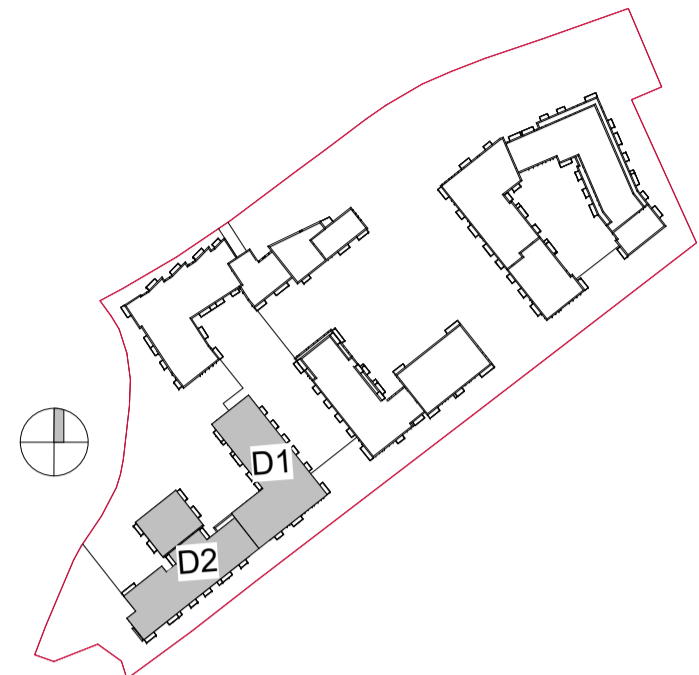

FLOOR PLAN KEY :

- EH - ENTRANCE HALL
- ST - STORAGE
- HP - HOT PRESS
- KITLIV/DIN - KITCHEN + LIVING + DINING ROOM

Schedule Accommodation-Block D-Level 03

Name	Area	Area Type
D1-0301	104 m ²	3 BED
D1-0302	46 m ²	1 BED
D1-0303	73 m ²	2 BED
D1-0304	83 m ²	2 BED
D1-0305	46 m ²	1 BED
D1-0306	46 m ²	1 BED
D1-0307	46 m ²	1 BED
D1-0308	46 m ²	1 BED
D1-0309	46 m ²	1 BED
D1-0310	73 m ²	2 BED
D1-0311	73 m ²	2 BED
D1-0312	46 m ²	1 BED
D1-0313	50 m ²	1 BED
D2-0301	102 m ²	3 BED
D2-0302	46 m ²	1 BED
D2-0303	73 m ²	2 BED
D2-0304	46 m ²	1 BED
D2-0305	46 m ²	1 BED
D2-0306	73 m ²	2 BED
D2-0307	83 m ²	2 BED
D2-0308	110 m ²	3 BED
D2-0309	76 m ²	2 BED
D2-0310	49 m ²	1 BED
D2-0311	50 m ²	1 BED
D2-0312	50 m ²	1 BED
D2-0313	49 m ²	1 BED
D2-0314	69 m ²	2 BED (3P)
Grand total:	27 1704 m²	

P08	Full Application Drawings	14/03/22	VF	WP
P07	Draft Full Application Drawings	20/01/22	VF	WP
P06	Draft Full Application Drawings	16/12/21	VF	WP
P05	Pre-Application Submission	25/05/21	VF	WP
P04	Draft Pre-Application Drawings	06/05/21	VF	WP
P03	Draft Drawings for Information	18/03/21	VF	WP
P02	Issued for Information	01/03/21	VF	WP
P01	Ground & Typical Floor issued for Comment	03/02/21	VF	WP
Rev	Description	Date	Dr by	App by

Project Stage

PLANNING

Client:
Steeplefield Limited,

Project:
Greenhills Road, Walkinstown,
Dublin 12

Drawing Title:
BLOCK D -L03-THIRD FLOOR PLAN

Drawn	Checked	Paper Size	Scale	Date
VF	WP	A1	1 : 200@A1	02/23/21

Project No.	Drawing No.	Classification	Revision
PE18001	052103		P08


File Name:
PE18001-CWO-BD-03-DR-A-052103

Status:
S3 ISSUED FOR PLANNING



No.1 Sarsfield Quay, Dublin 7, D07 R9FH
t: 01 518 0170 e: admin@cwoarchitects.ie
Dublin | Cork | Galway | London | UK & Europe +
www.cwoarchitects.ie

Please consider the environment before printing this sheet

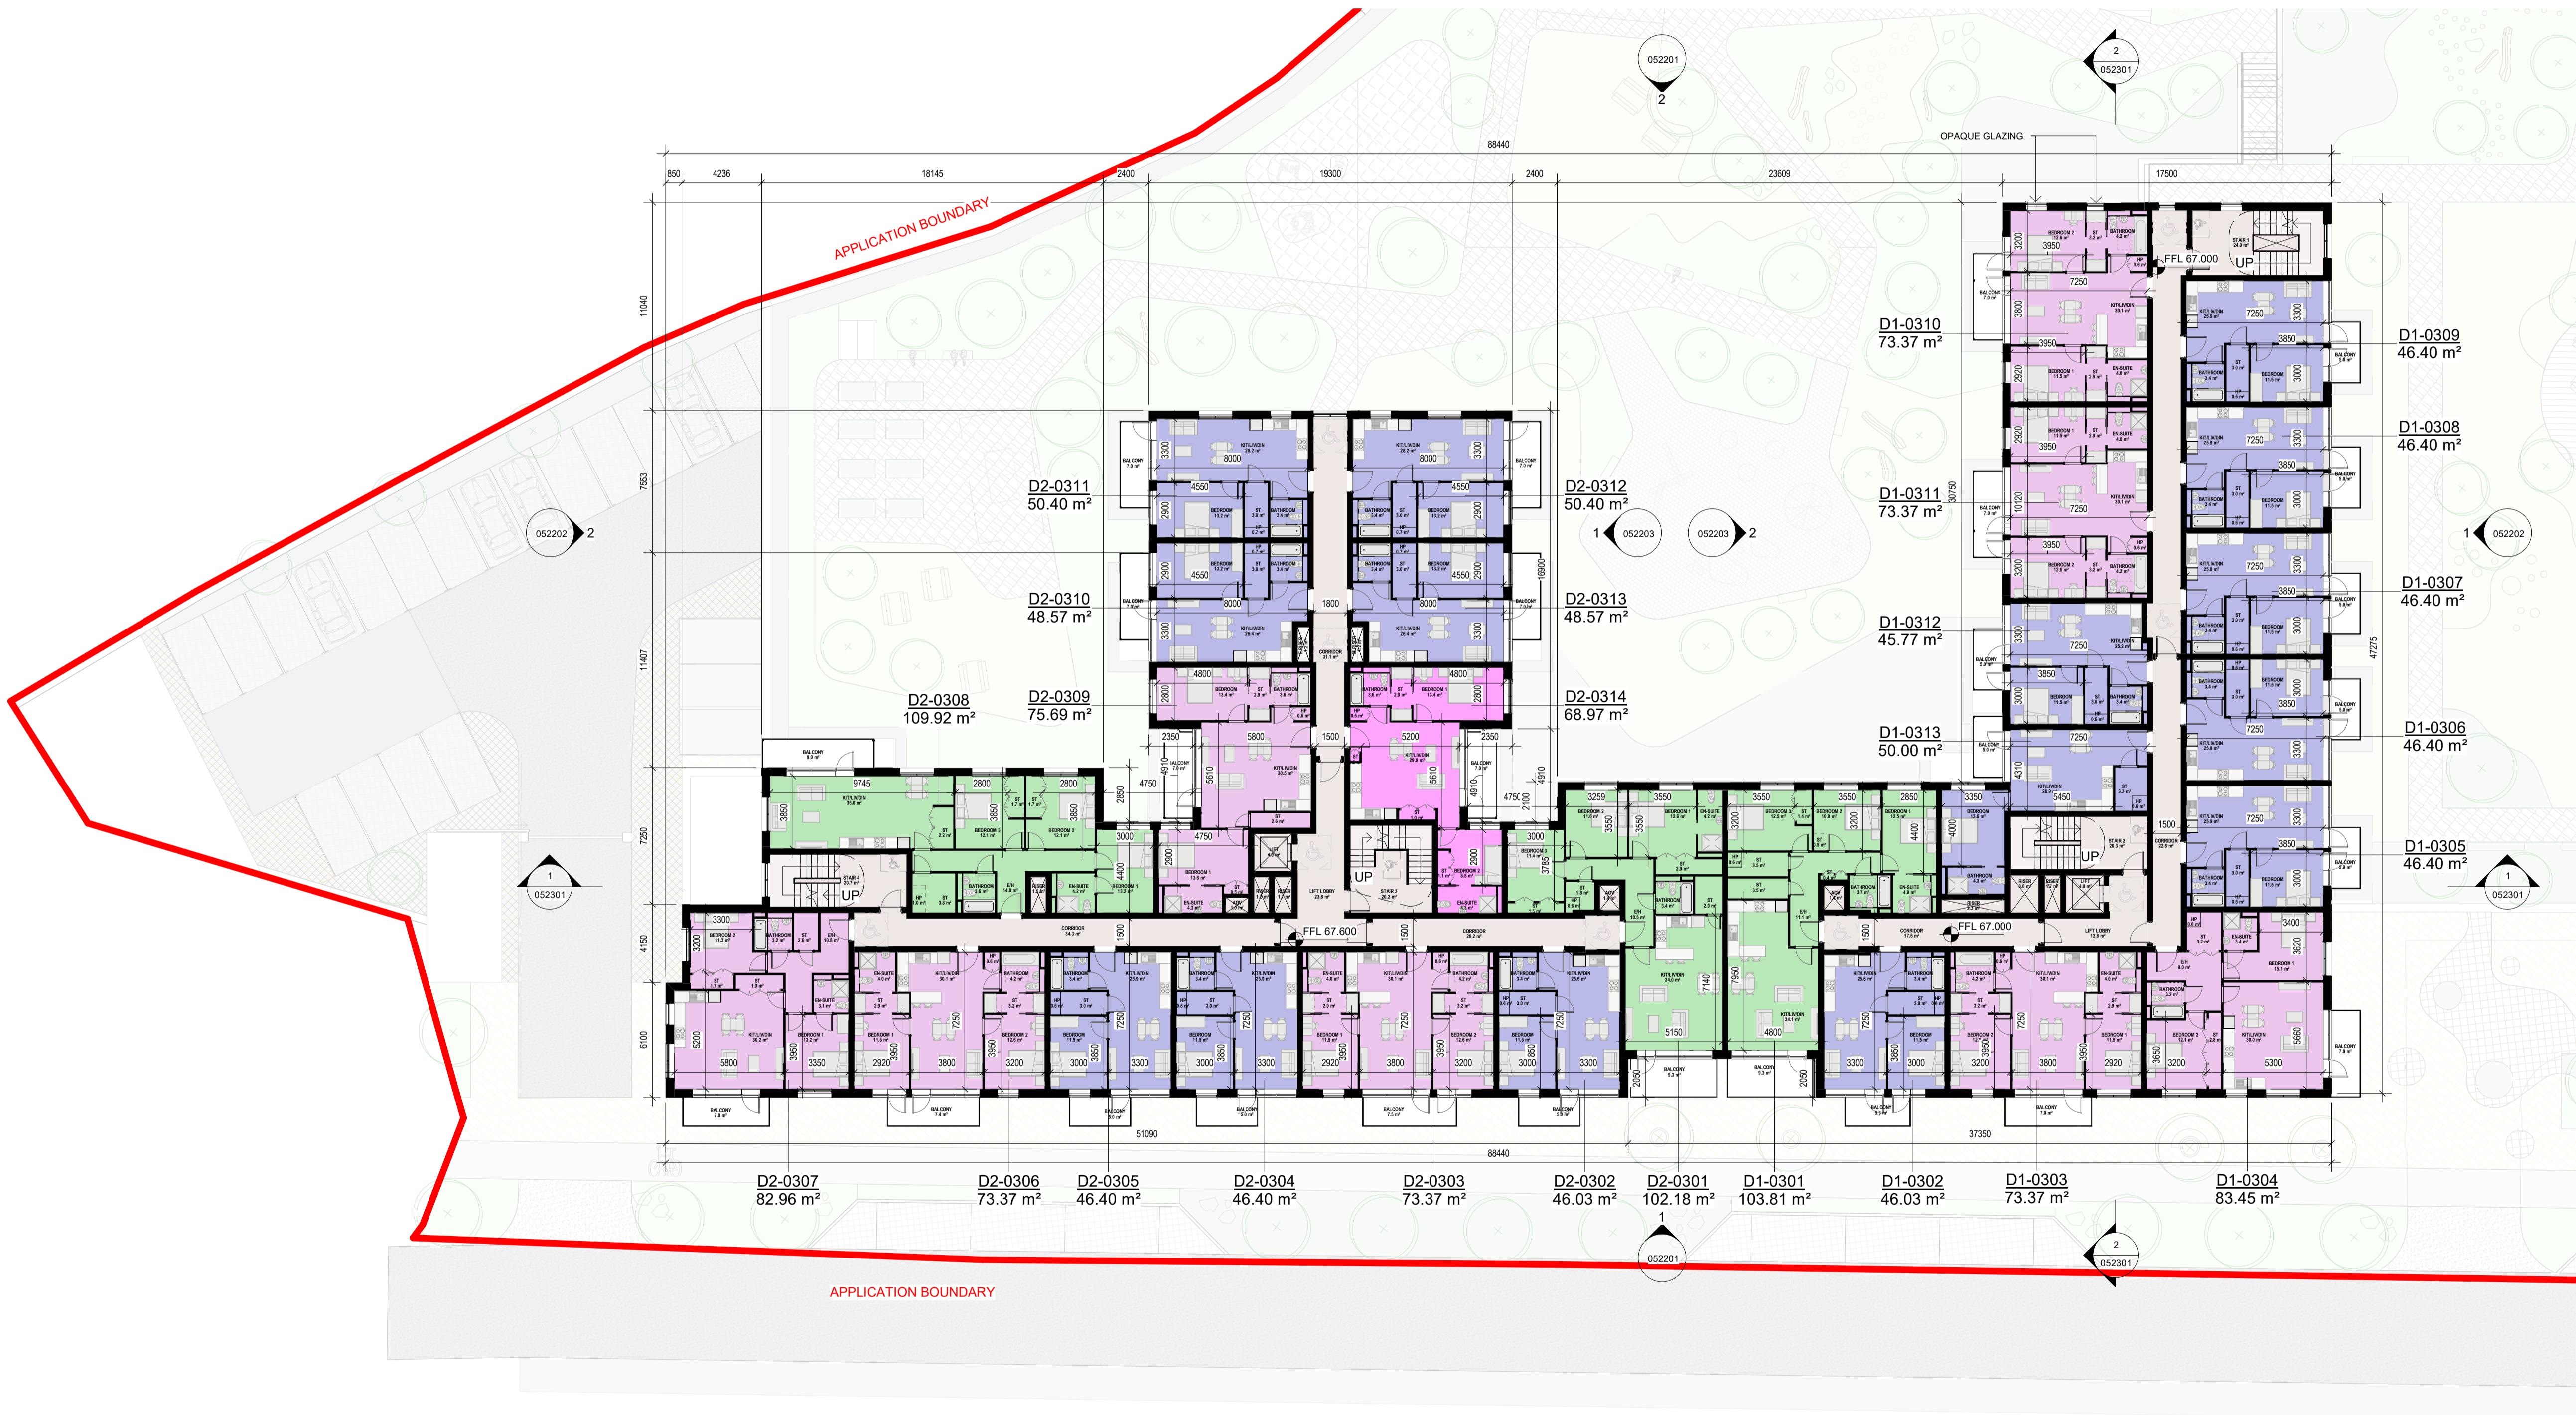

1 BLOCK D -L03-THIRD FLOOR PLAN
1 : 200

AREA TYPES

Blue	1 BED
Purple	2 BED (4P)
Pink	2 BED (3P)
Green	3 BED