


THE COPYRIGHT OF THIS DRAWING IS VESTED WITH CW O'BRIEN ARCHITECTS LIMITED AND MUST NOT BE COPIED OR REPRODUCED WITHOUT THE CONSENT OF THE COMPANY.

FIGURED DIMENSIONS ONLY TO BE TAKEN FROM THIS DRAWING. DO NOT SCALE.

ALL CONTRACTORS MUST VISIT THE SITE AND BE RESPONSIBLE FOR CHECKING ALL SETTING OUT DIMENSIONS AND NOTIFYING THE ARCHITECT OF ANY DISCREPANCIES PRIOR TO ANY MANUFACTURE OR CONSTRUCTION WORK.

NOTES:

PLANNING DRAWING

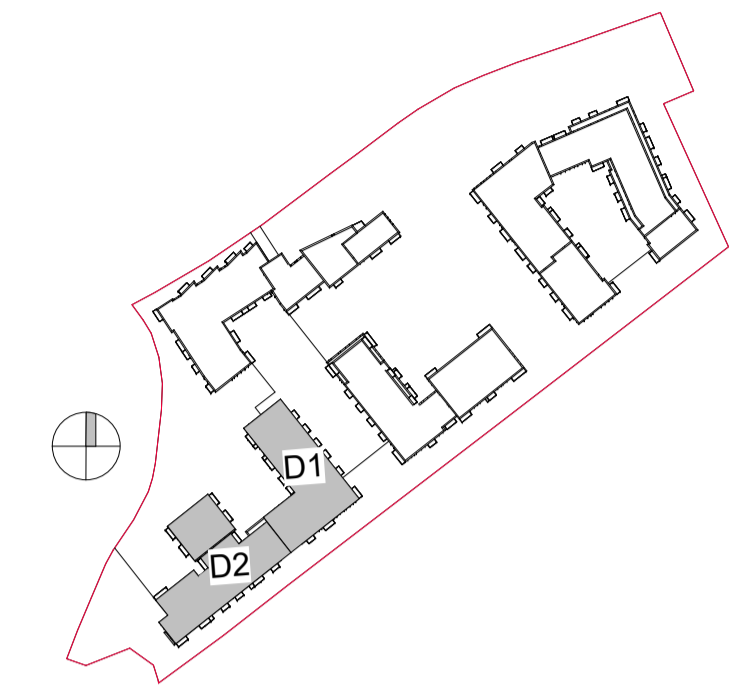

FLOOR PLAN KEY :

- EH - ENTRANCE HALL
- ST - STORAGE
- HP - HOT PRESS
- KITLIV/DIN - KITCHEN + LIVING + DINING ROOM

Schedule Accommodation-Block D-Level 05

Name	Area	Area Type
D1-0501	104 m ²	3 BED
D1-0502	46 m ²	1 BED
D1-0503	73 m ²	2 BED
D1-0504	83 m ²	2 BED
D1-0505	46 m ²	1 BED
D1-0505	46 m ²	1 BED
D1-0507	46 m ²	1 BED
D1-0508	46 m ²	1 BED
D1-0509	46 m ²	1 BED
D1-0510	73 m ²	2 BED
D1-0511	73 m ²	2 BED
D1-0512	46 m ²	1 BED
D1-0513	50 m ²	1 BED
D2-0501	102 m ²	3 BED
D2-0502	46 m ²	1 BED
D2-0503	73 m ²	2 BED
D2-0504	46 m ²	1 BED
D2-0505	46 m ²	1 BED
D2-0506	73 m ²	2 BED
D2-0507	83 m ²	2 BED
D2-0508	110 m ²	3 BED
D2-0509	76 m ²	2 BED
D2-0510	49 m ²	1 BED
D2-0511	50 m ²	1 BED
D2-0512	50 m ²	1 BED
D2-0513	49 m ²	1 BED
D2-0514	69 m ²	2 BED (3P)
Grand total:	27 1704 m²	

Rev	Description	Date	Dr by	App by
P08	Full Application Drawings	14/03/22	VF	WP
P07	Draft Full Application Drawings	20/01/22	VF	WP
P06	Draft Full Application Drawings	16/12/21	VF	WP
P05	Pre-Application Submission	25/05/21	VF	WP
P04	Draft Pre-Application Drawings	06/05/21	VF	WP
P03	Draft Drawings for Information	18/03/21	VF	WP
P02	Issued for Information	01/03/21	VF	WP
P01	Ground & Typical Floor issued for Comment	03/02/21	VF	WP

PLANNING

Client:
Steeplefield Limited,

Project:
Greenhills Road, Walkinstown,
Dublin 12

Drawing Title:
BLOCK D -L05-FIFTH FLOOR PLAN

Drawn	Checked	Paper Size	Scale	Date
VF	WP	A1	1:200@A1	02/23/21

Project No.	Drawing No.	Classification	Revision
PE18001	052105		P08


File Name:
PE18001-CWO-BD-05-DR-A-052105

Status:
S3 ISSUED FOR PLANNING



No.1 Sarsfield Quay, Dublin 7, D07 R9FH
t: 01 518 0170 e: admin@cwoarchitects.ie
Dublin | Cork | Galway | London | UK & Europe +
www.cwoarchitects.ie

Please consider the environment before printing this sheet

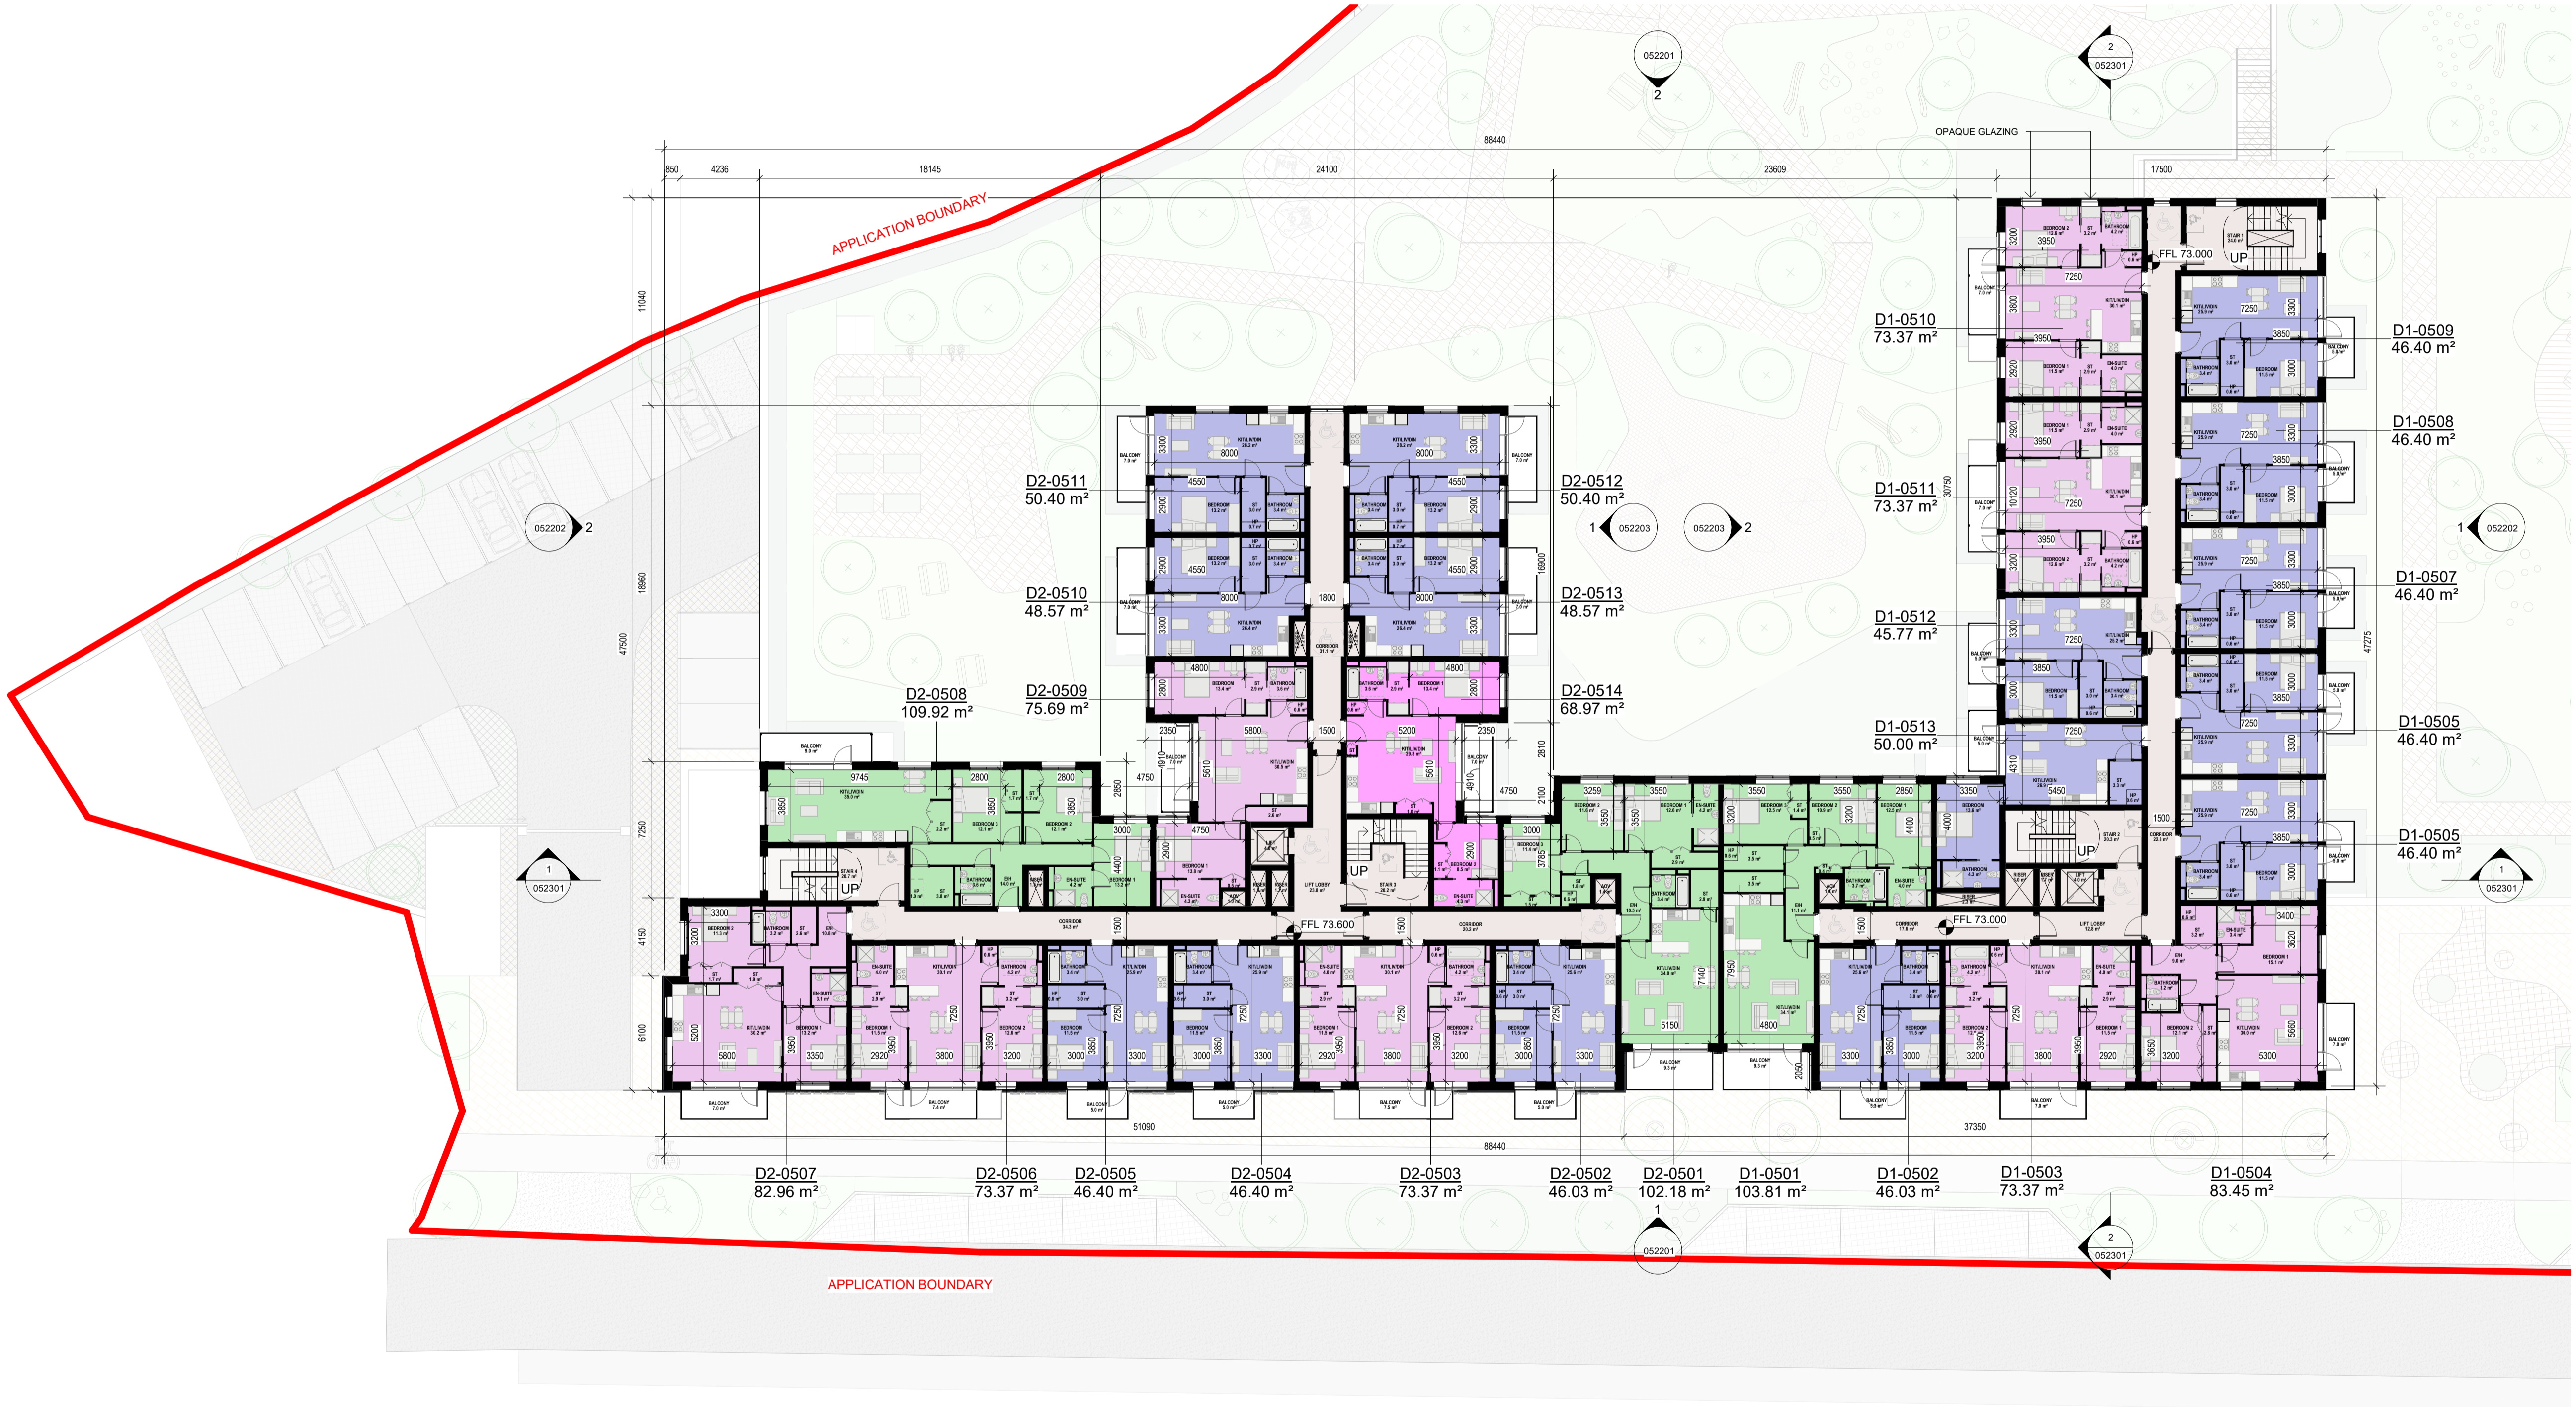

1 BLOCK D -L05-FIFTH FLOOR PLAN
1 : 200

AREA TYPES

Blue	1 BED
Purple	2 BED (4P)
Pink	2 BED (3P)
Green	3 BED