



KEY


Roof area to which this application relates to

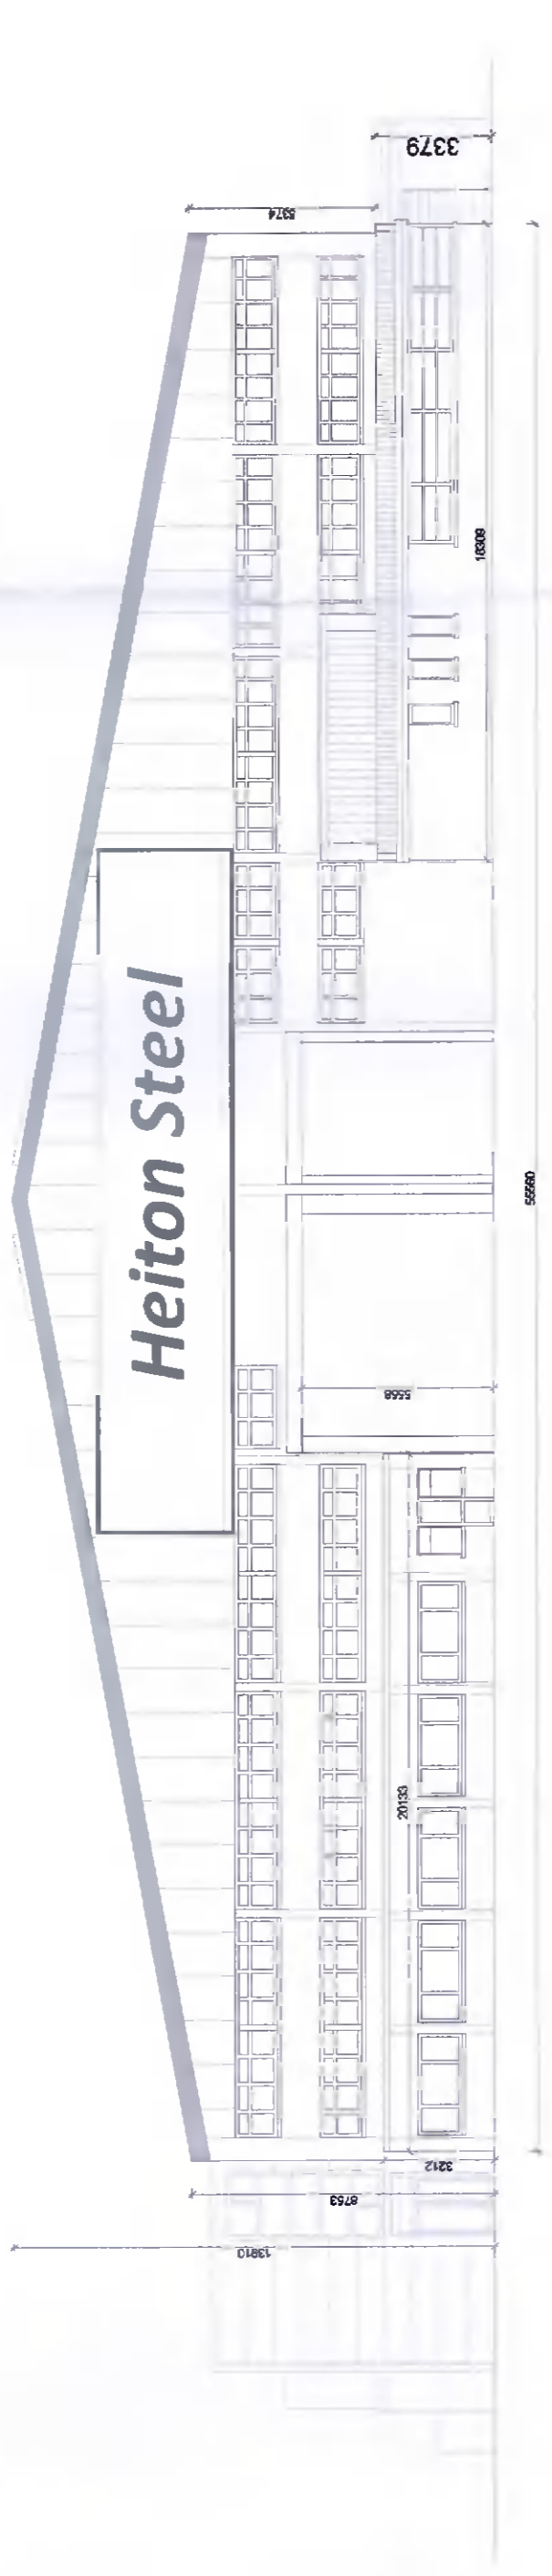


Existing West Elevation (Scale - 1:200)

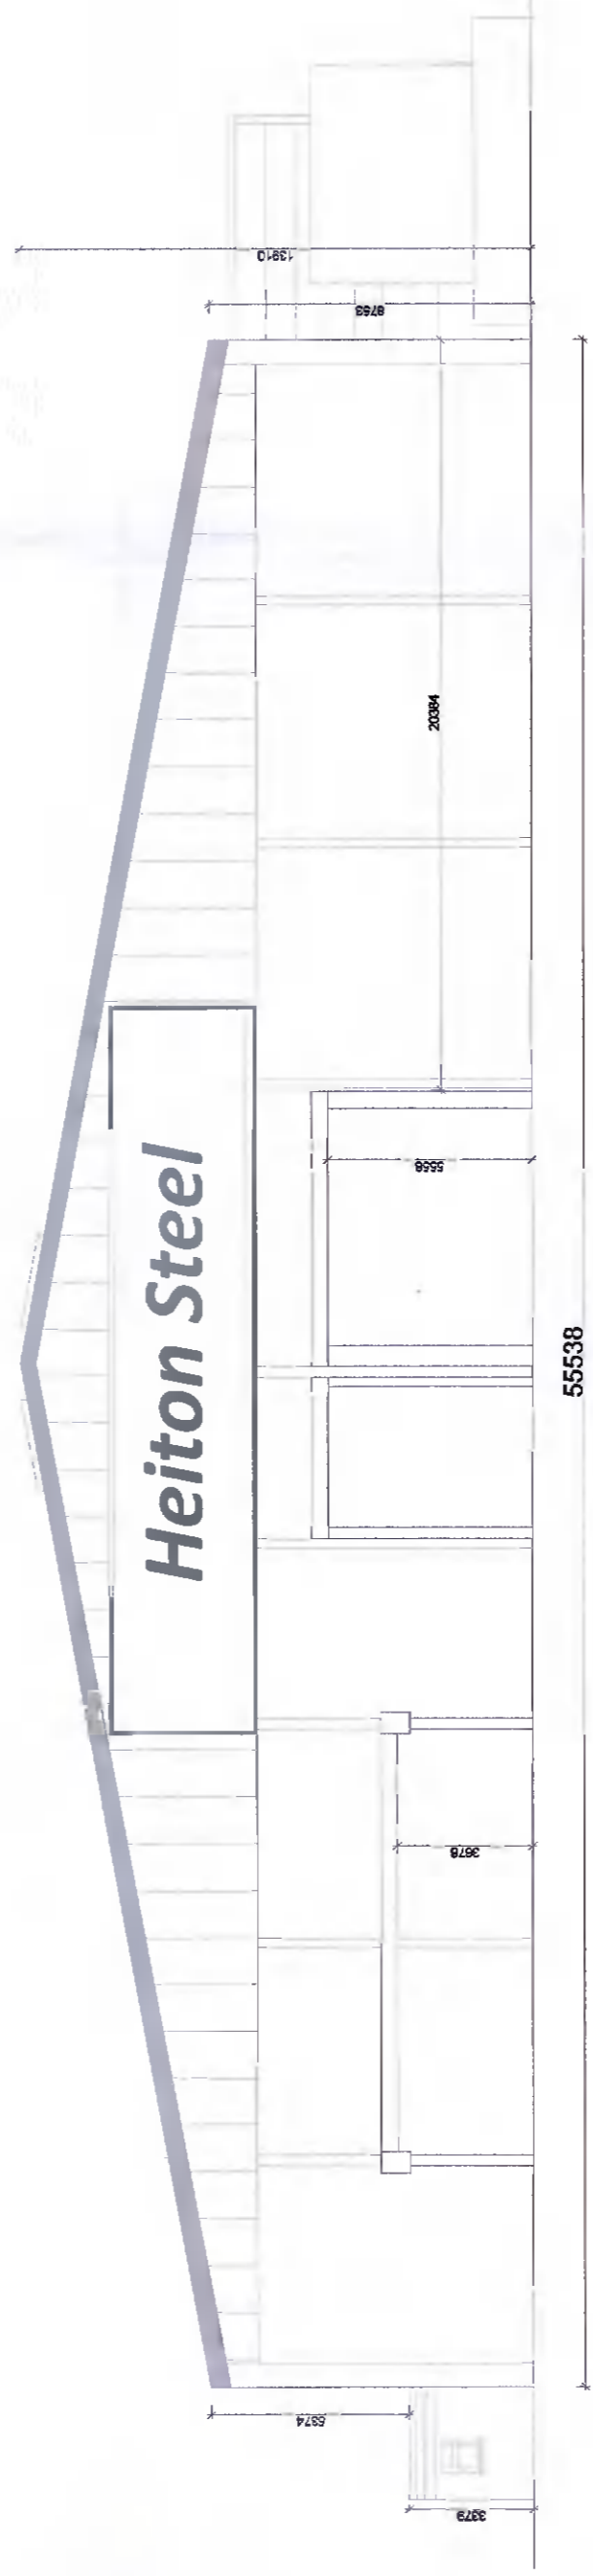

Existing East Elevation (Scale - 1:200)

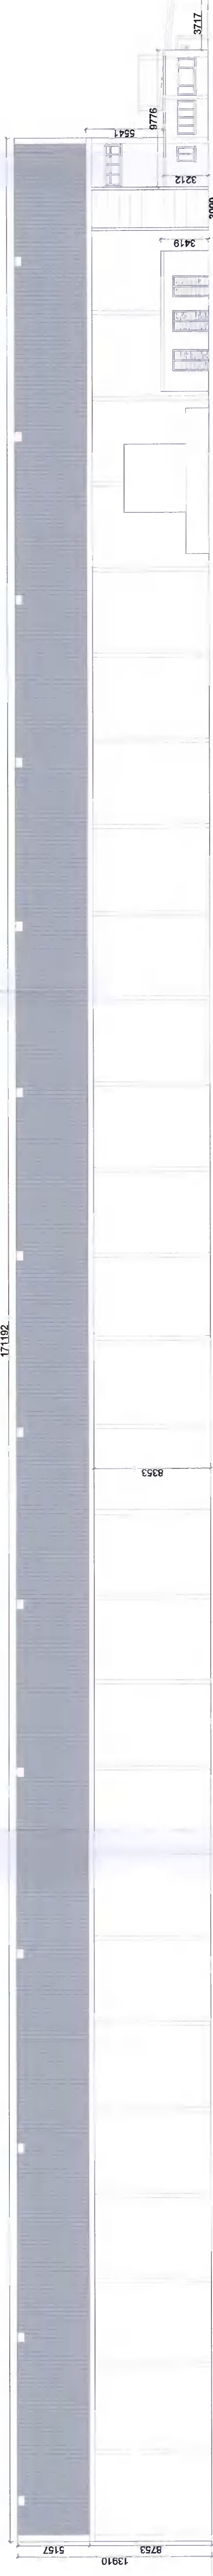

Existing North Elevation (Scale - 1:200)

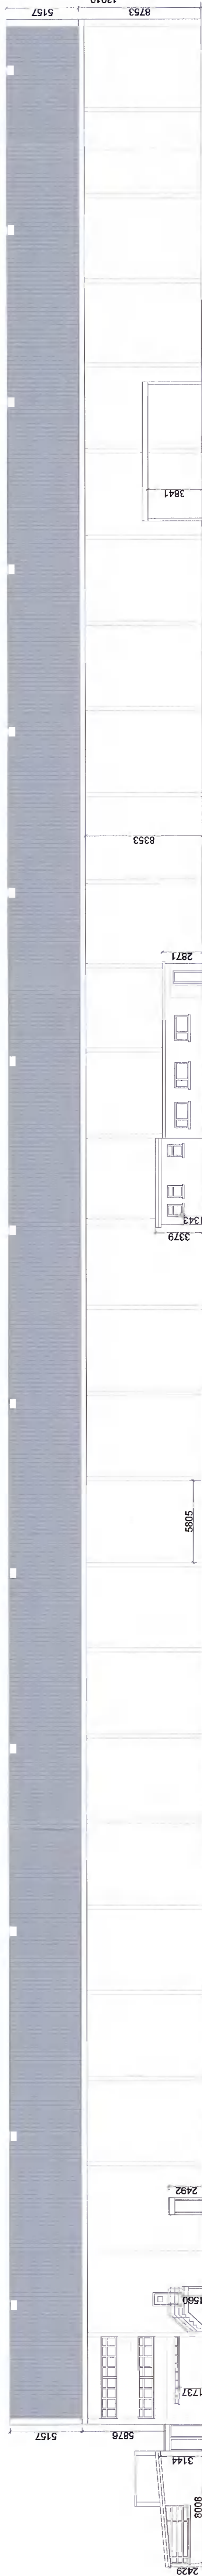

Existing South Elevation (Scale - 1:200)

Revisions

Rev No:	Date:	Revised:	Description:

**KRA**  
 VISIONARY PROJECT PARTNERS  
 E11a Network Enterprise Park, T +353 1 281 9158 E info@kra.ie  
 Killoole, Co. Wicklow F +353 1 819 9182 W www.kra.ie

**REGISTERED SURVEYORS**  
 IRELAND  
 The mark of professional performance

**RICS**  
 The mark of professional excellence

© Copyright

- Survey  Design  Planning  DAC Application
- Fire Cert Application  Tender  Construction

CLIENT:

Chadwicks Group

SITE ADDRESS:

Heiton Steel, Ashfield, Naas Road,  
Clonsilla, Ireland

DRAWING TITLE:

Existing  
Elevations

SCALE: 1:200@A0

DRAWN BY: DN

DATE: 17-02-2022

CHECKED BY: AK

DRAWING NO.

3078.02

Rev

-