


01 SOUTH ELEVATION (Part 1)


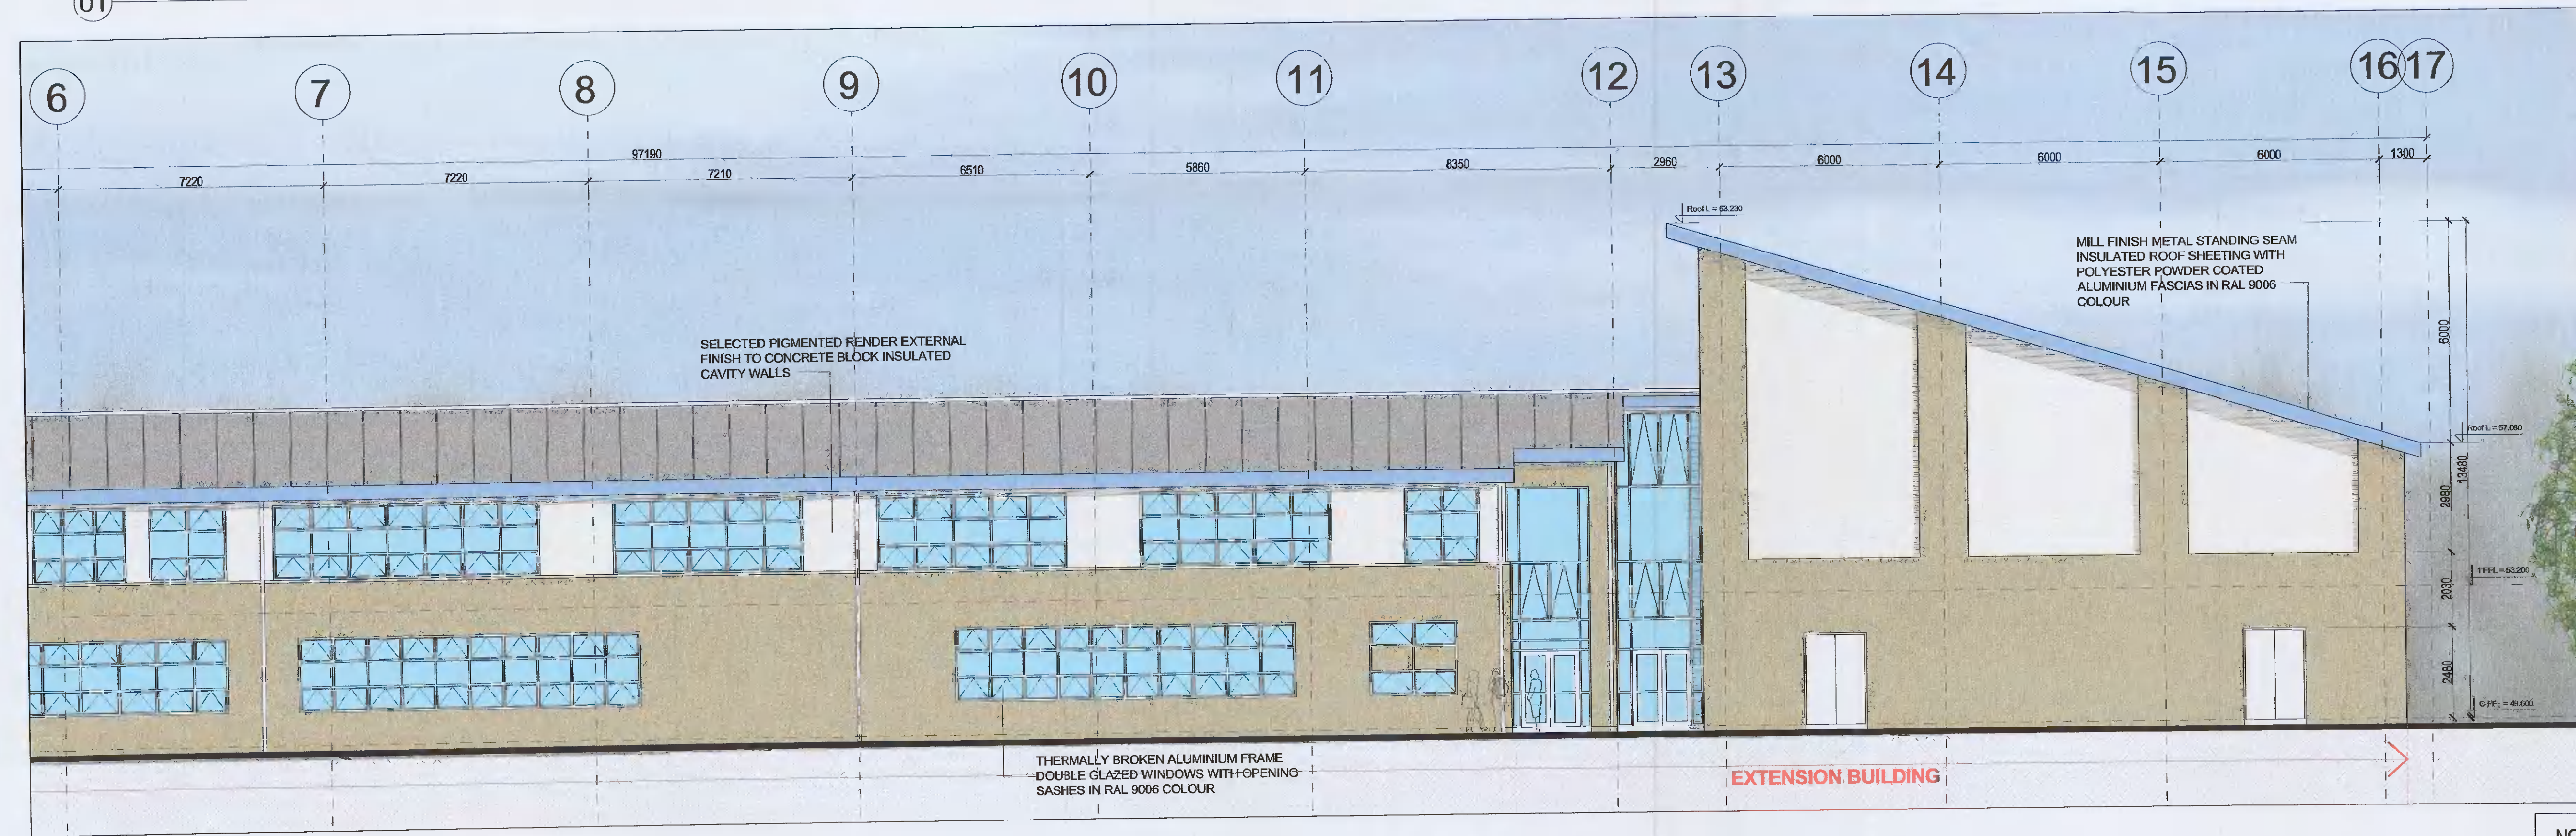


02 SOUTH ELEVATION (Part 2)

NOTE THIS DRAWING IS UNCHANGED FROM PREVIOUS PLANNING APPLICATION  
 REFERENCE NUMBER SD17A/0164  
 DECISION ORDER 0794  
 FINAL GRANT ORDER 0952

DO NOT SCALE USE FIGURED DIMENSIONS ONLY ALL DIMENSIONS TO BE CHECKED ON SITE

REV.	DATE.	DRN BY	CKD BY	APP BY	DESCRIPTION

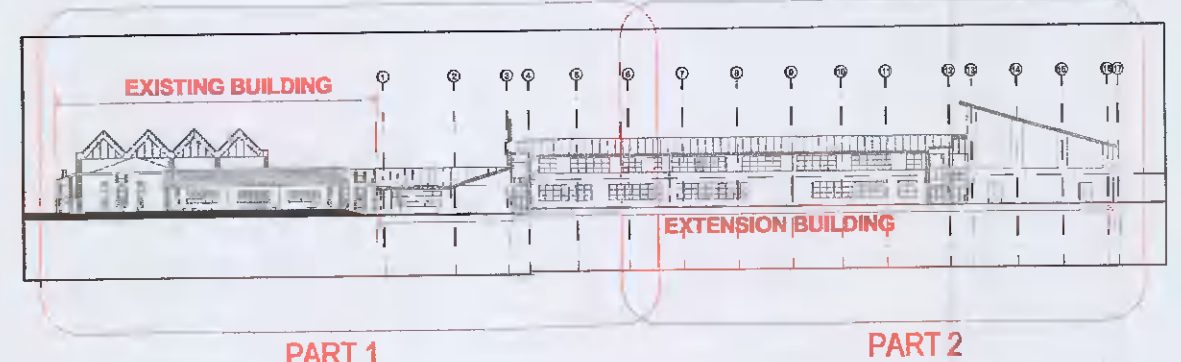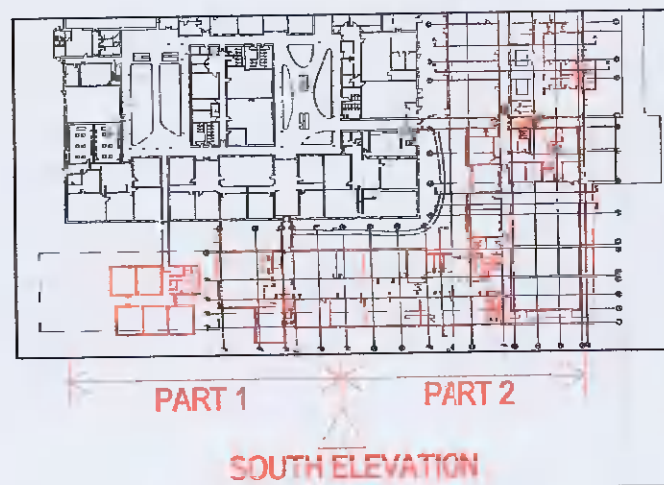

JOB TITLE: LUCAN COMMUNITY COLLEGE  
 CLIENT: ETB DDL  
 DRAWING: ELEVATION (Sheet 1 of 4)

DWG NO. 150  
 REF. 1400-150  
 JOB NO 1400  
 SCALE 1:100  
 REV - DATE January 2022  
 SIZE A1 STATUS Planning  
 DRN BY AM CKD BY PF

**WA WEJCHERT ARCHITECTS**  
 23 LOWER BAGGOT STREET, DUBLIN 2, D02 K009, IRELAND  
 T: +353 (0)1 661 0321 E: mail@wejchert.ie W: www.wejchert.ie