




A1

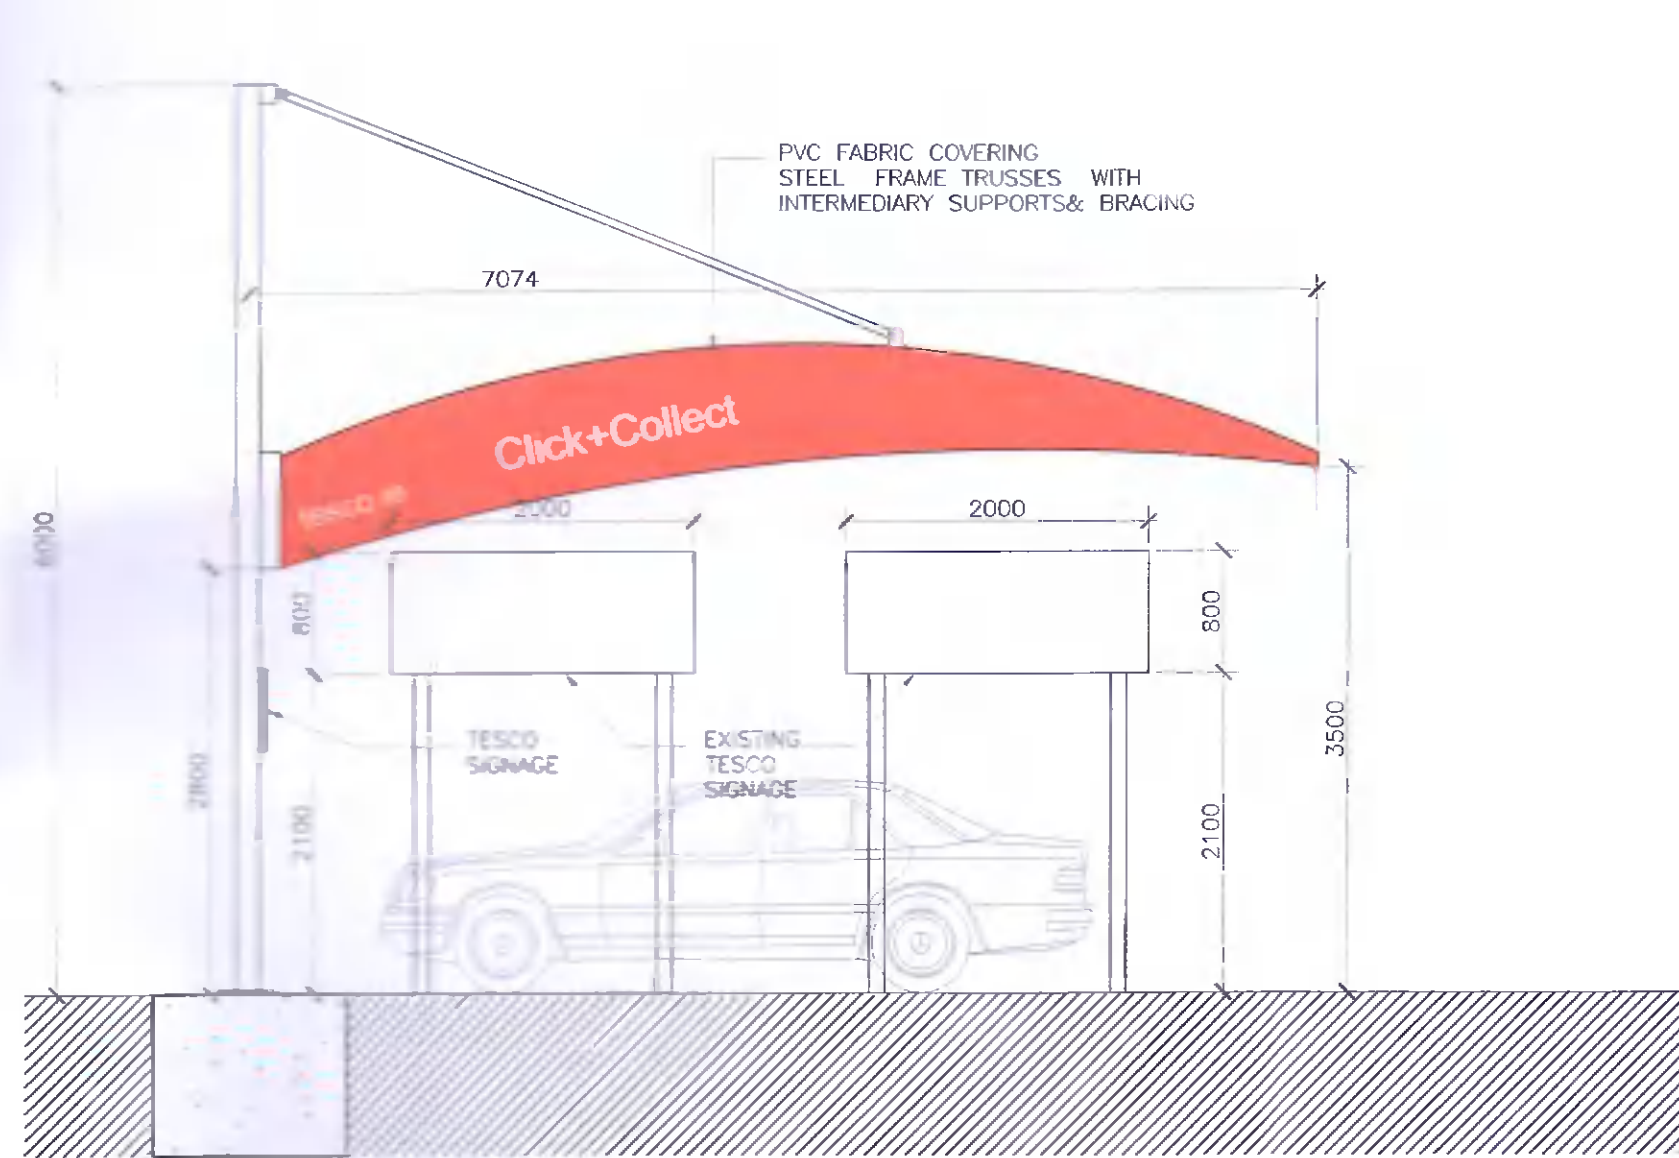


SIDE ELEVATION
SCALE 1:50

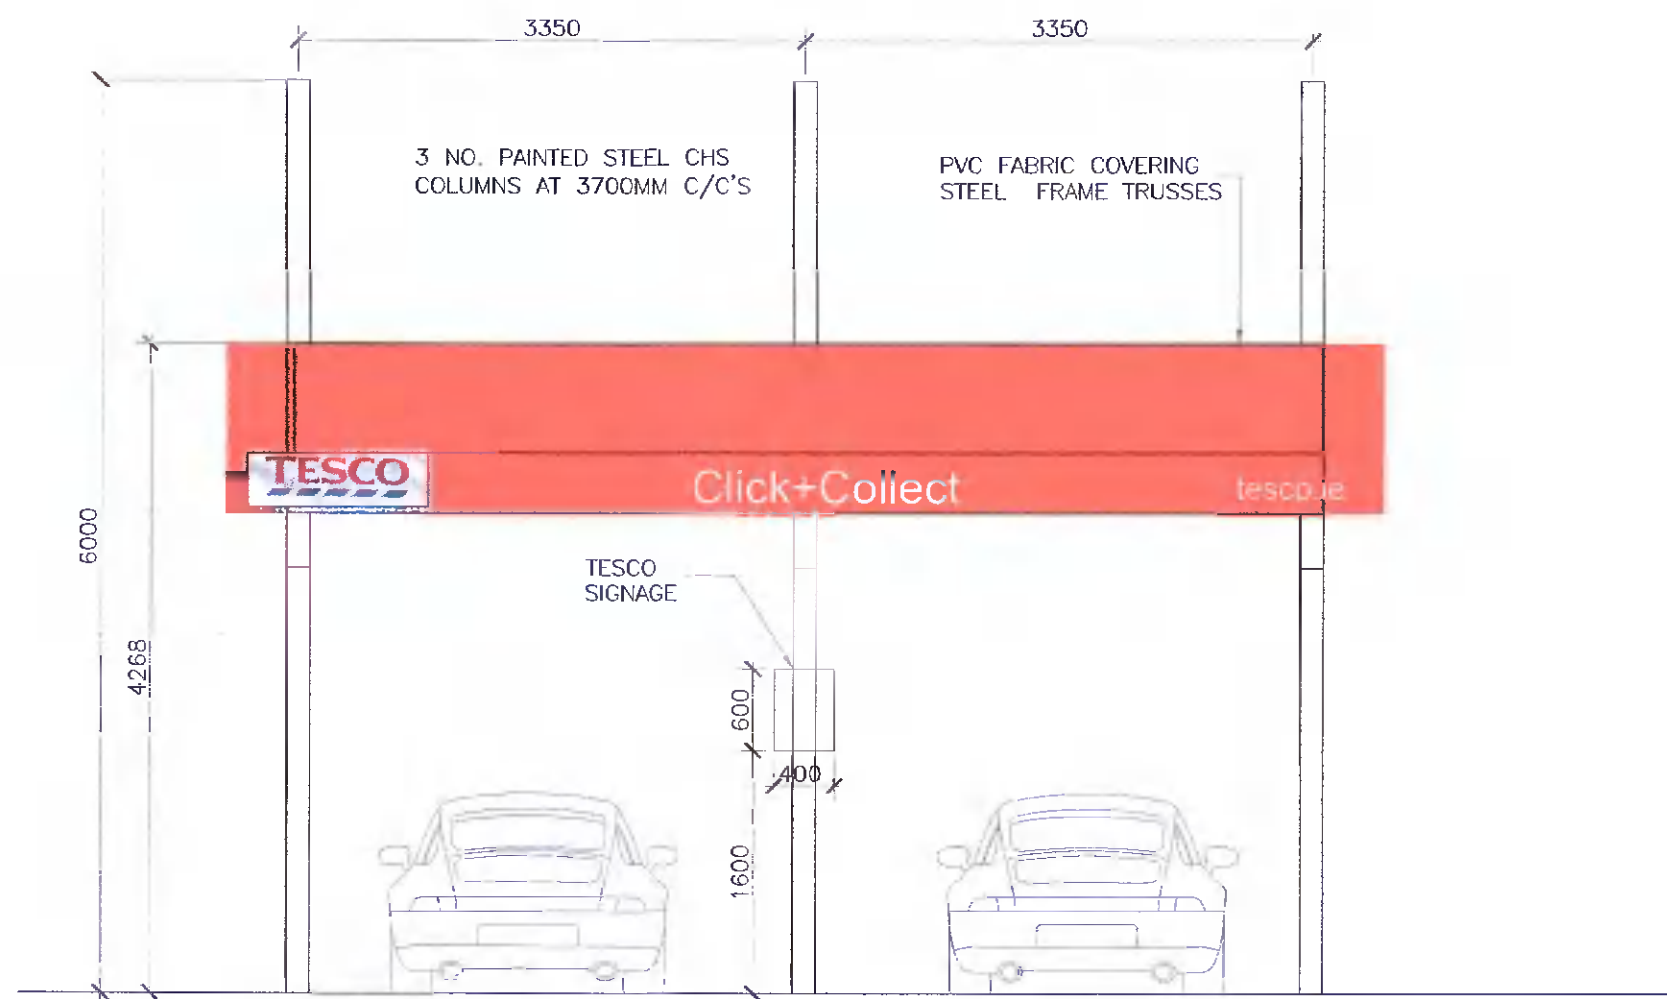


FRONT ELEVATION
SCALE 1:50

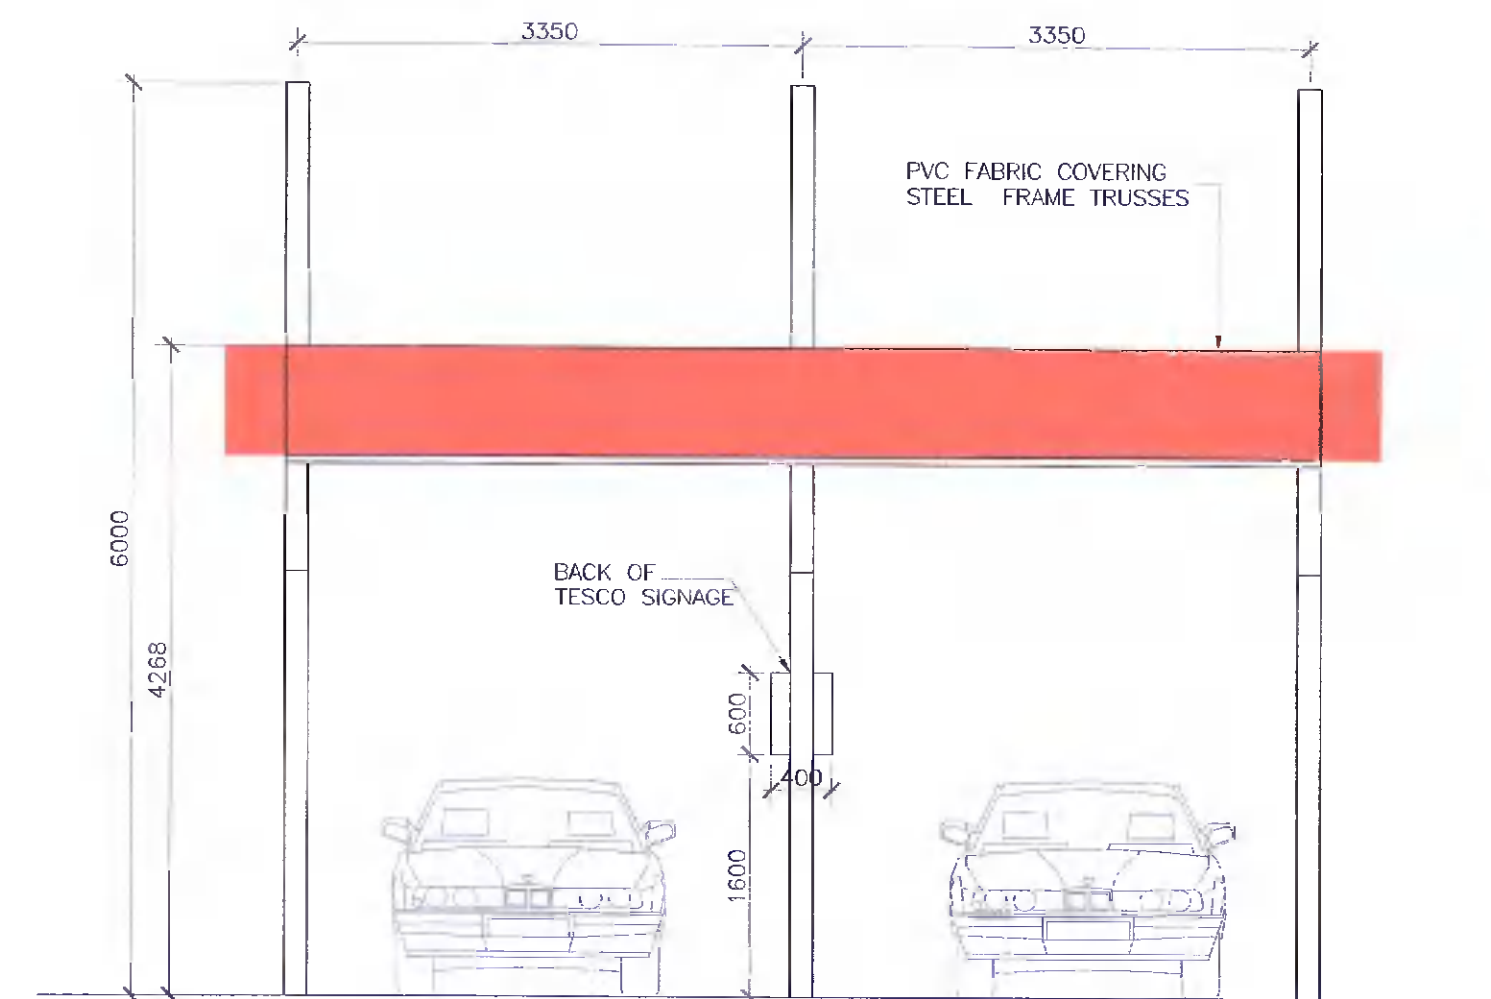


REAR ELEVATION
SCALE 1:50

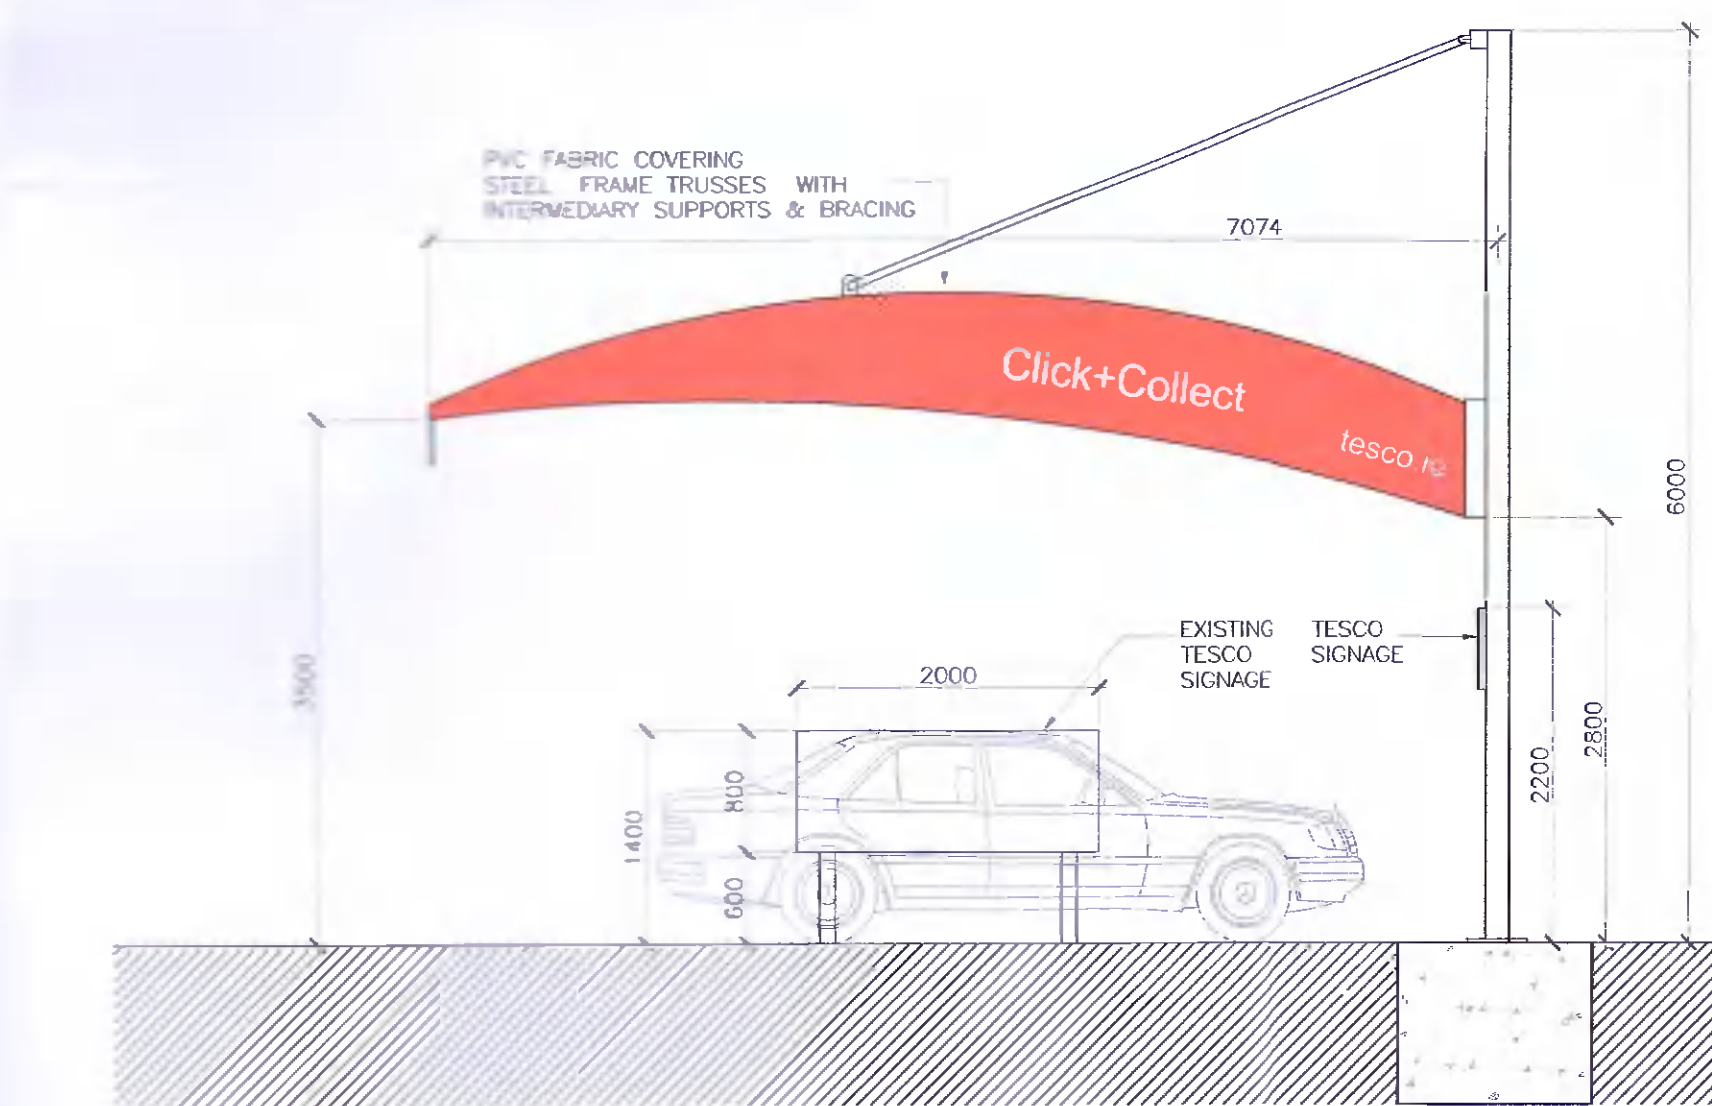

SIDE ELEVATION
SCALE 1:50

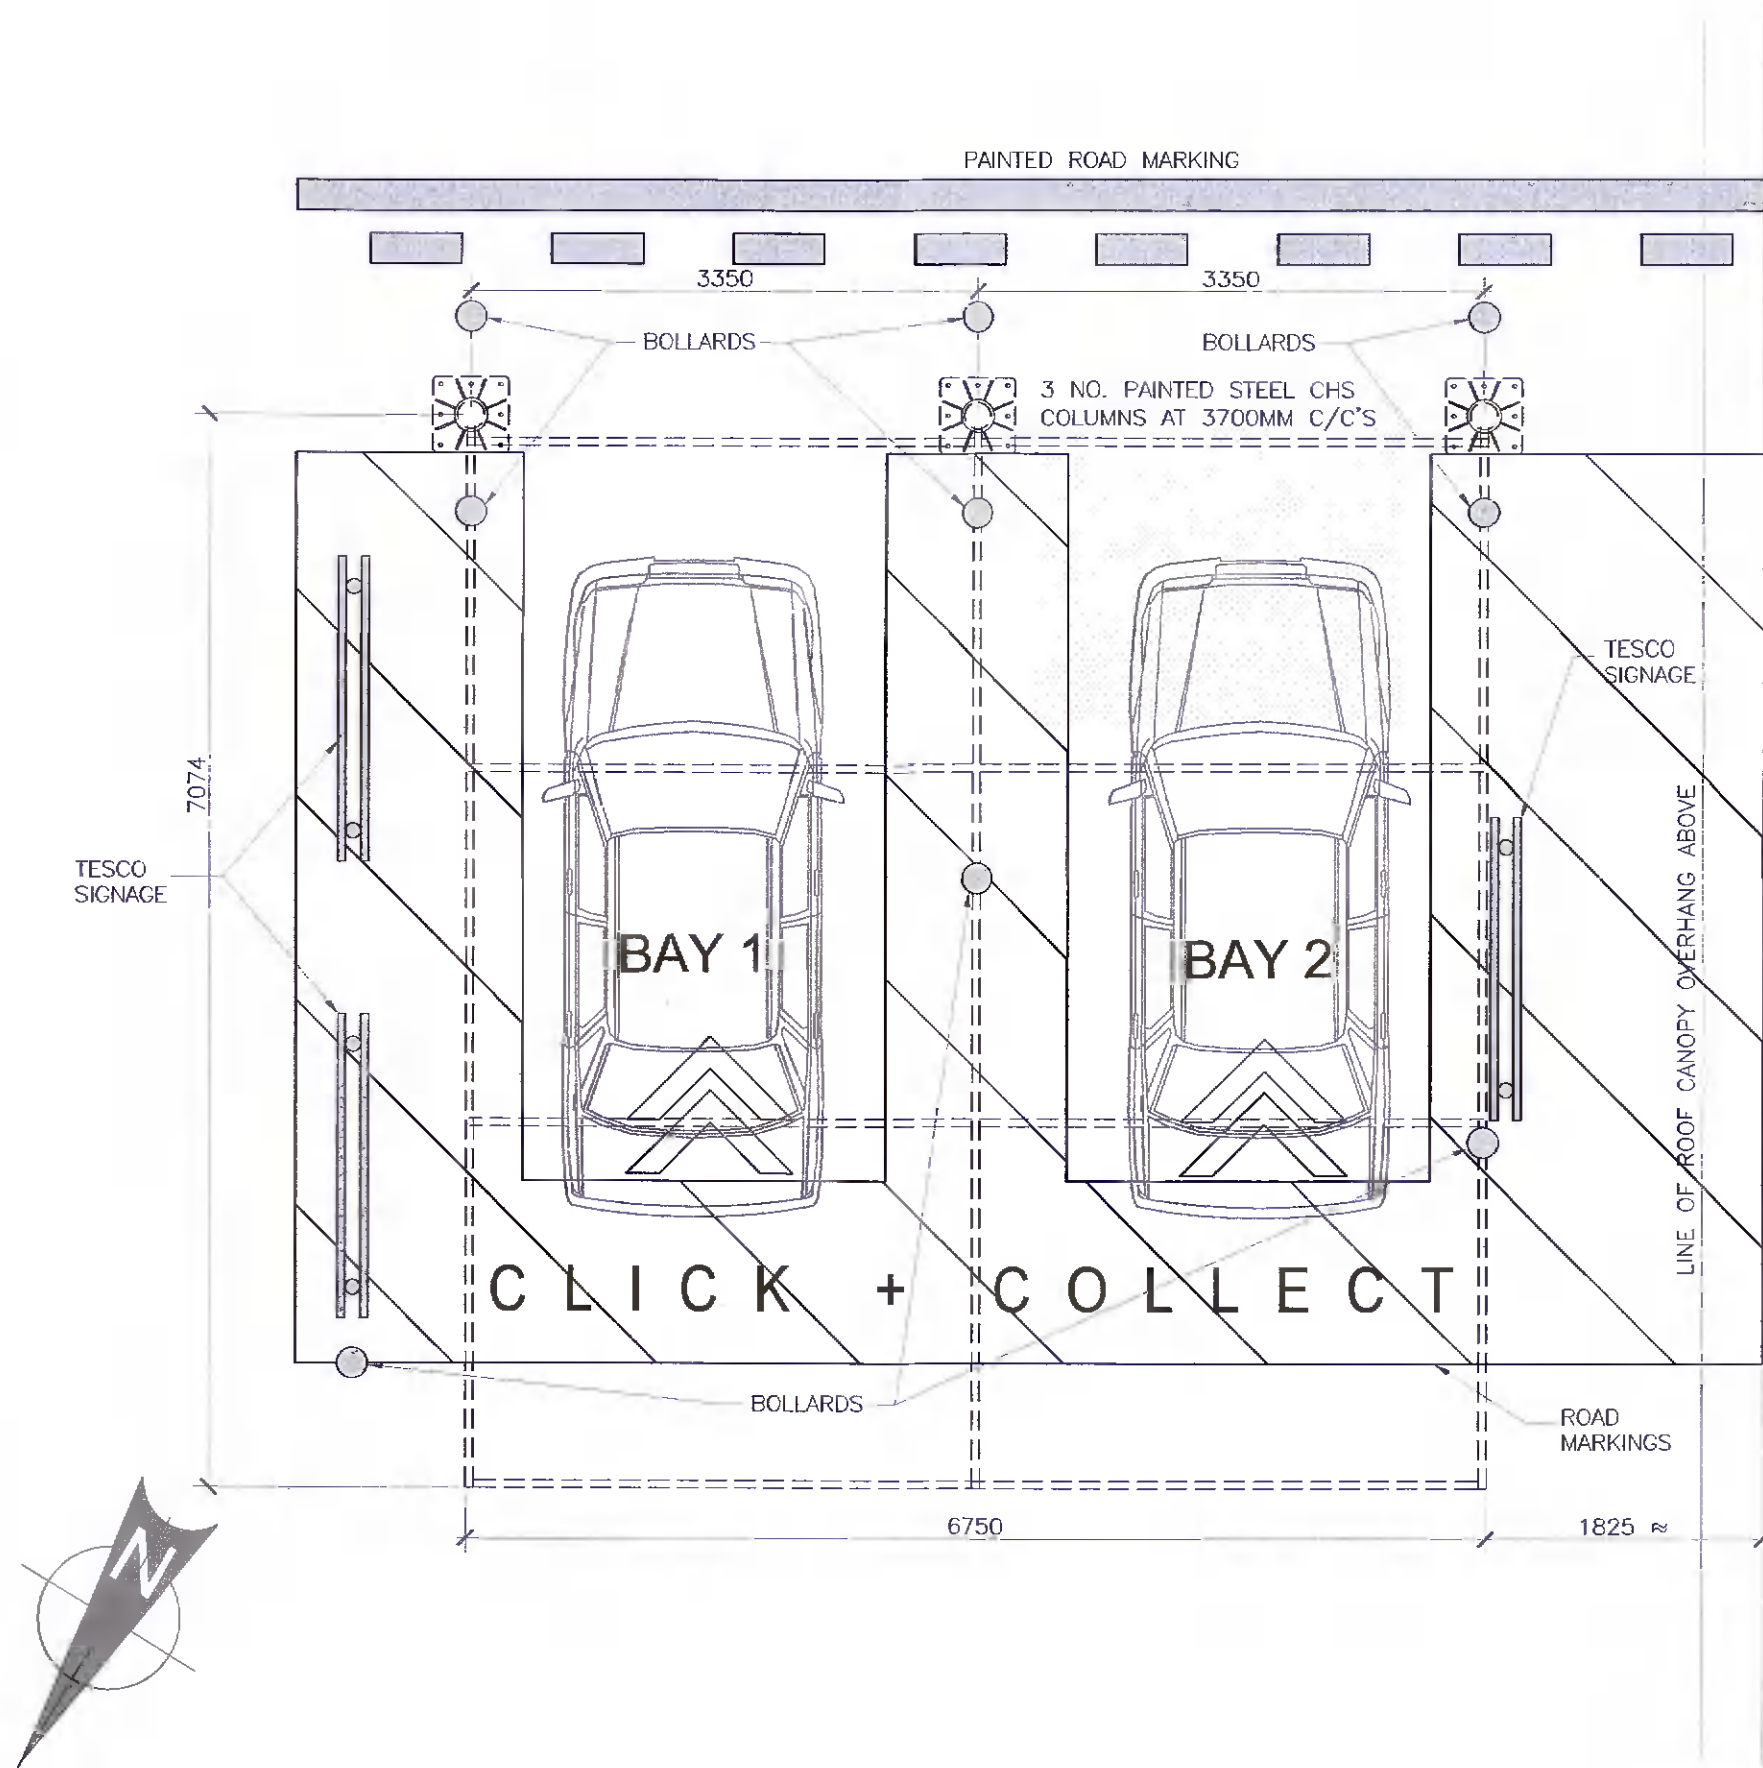

PLAN VIEW
SCALE 1:50

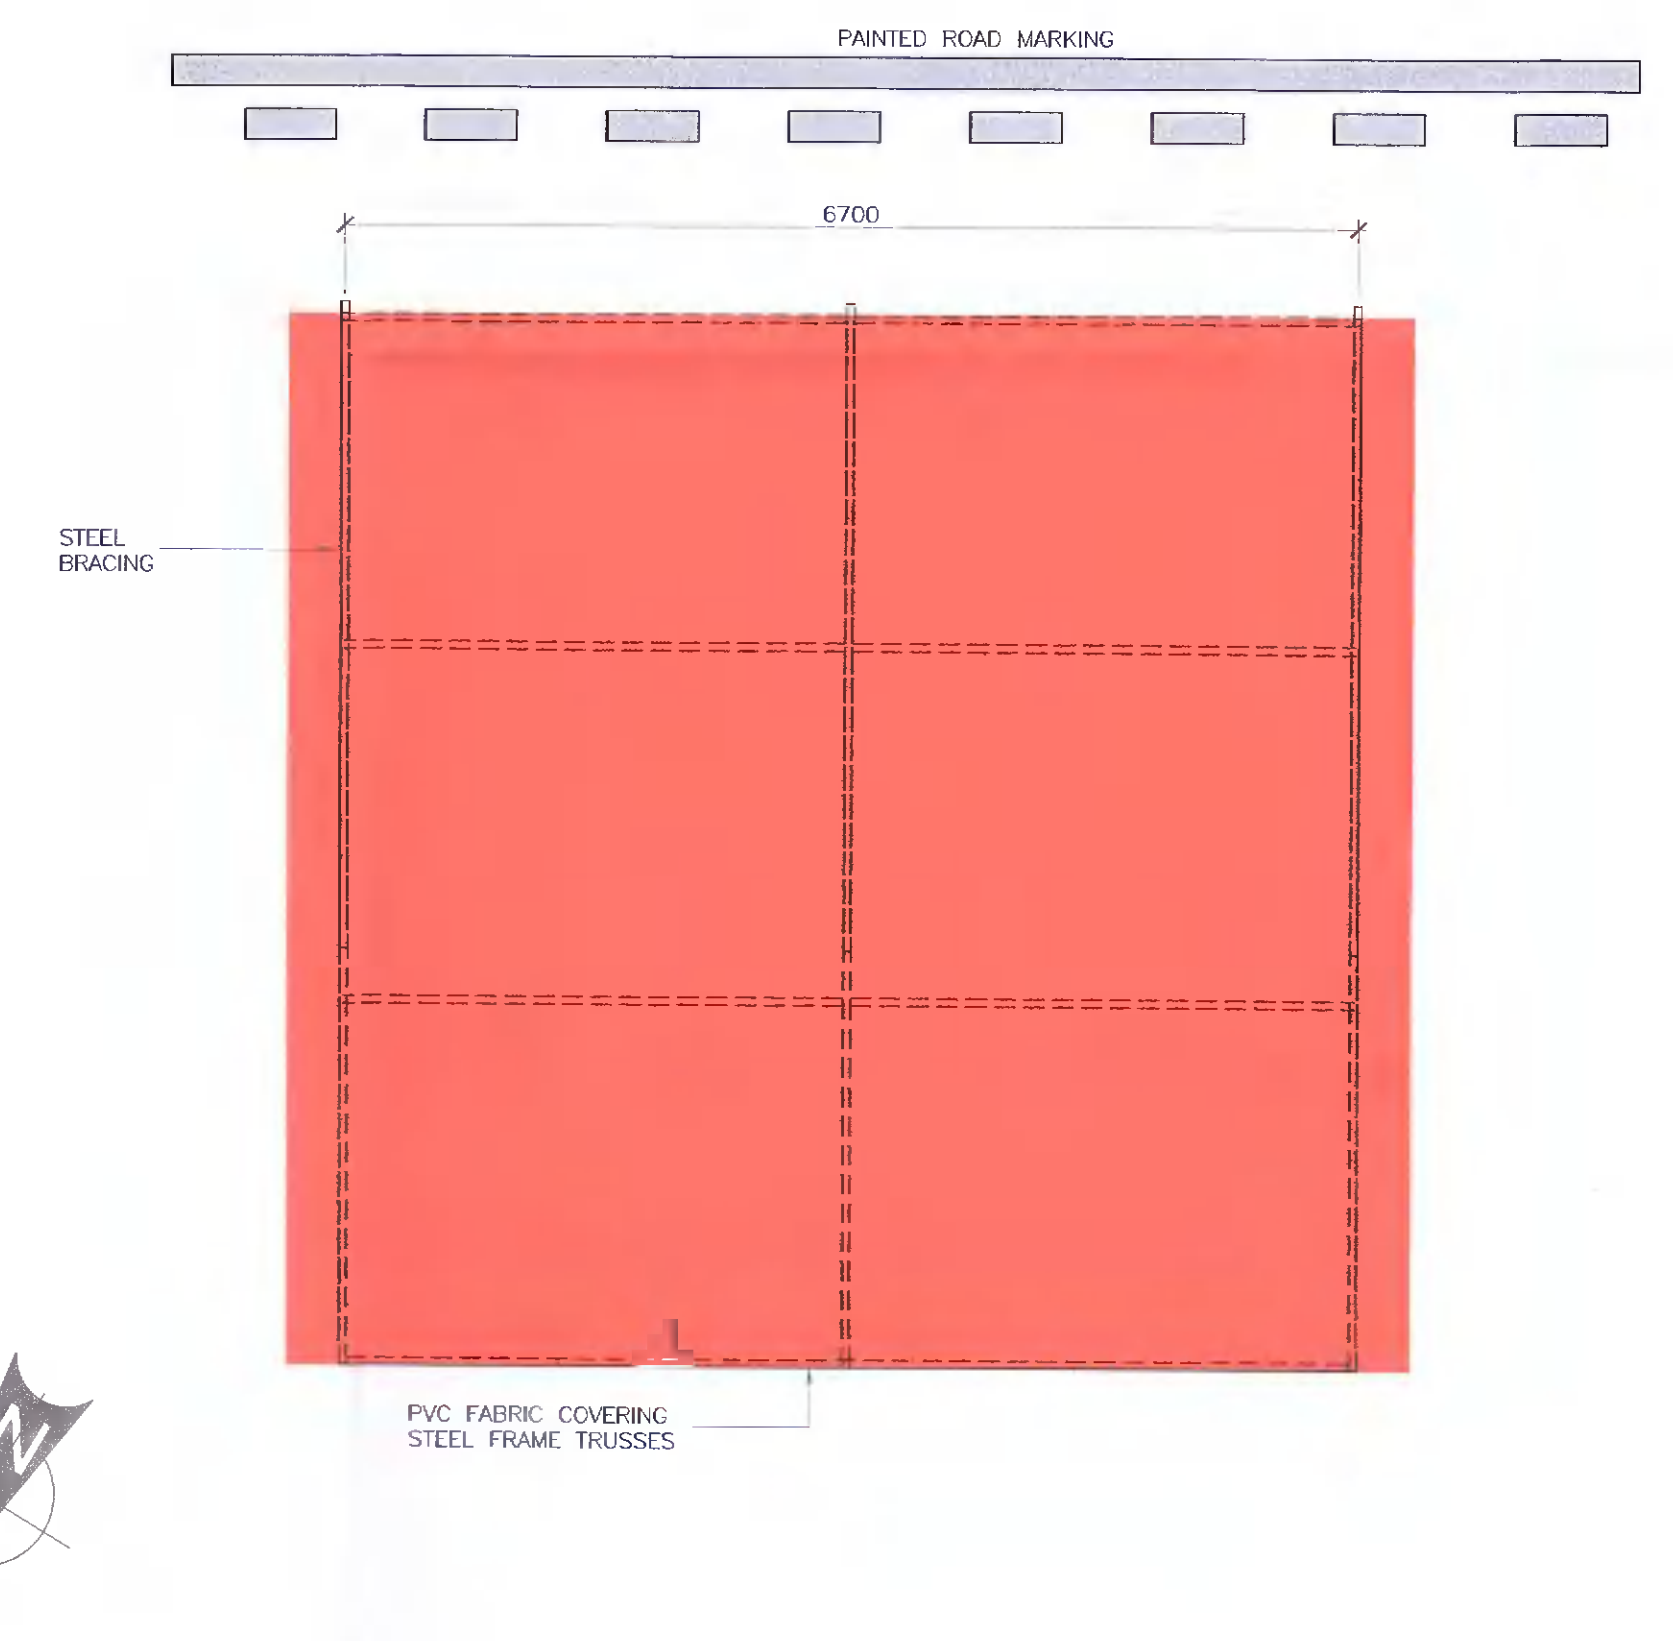

ROOF PLAN VIEW
SCALE 1:50

CLICK AND COLLECT CANOPY DETAILS
SCALE 1:50

S2 PLANNING

© ORS
This drawing and any design herein is the copyright of the Consultants and must not be reproduced without their written consent. All drawings remain the property of the Consultants.
Figured dimensions only to be taken from this drawing. All dimensions to be checked on site. Consultants will be informed immediately of any discrepancies before work proceeds.

REV NO	DATE	REVISION NOTE	DWN BY	CKD BY
P01	18/02/2022	ISSUED FOR PLANNING PURPOSES	ED	DH

CLIENT:	TESCO IRELAND LTD.			
PROJECT:	TESCO CLICK AND COLLECT AT HILLCREST SHOPPING CENTRE, LUCAN, CO. DUBLIN			
TITLE:	CLICK AND COLLECT CANOPY DETAILS			
DRAWN:	CHECKED:	APPROVED:	JOB NO:	REV:
ED	ED	DH	210699_045	P01
DATE:	SCALE:	DRAWING NO:		
04/02/2022	1:50	210699_045-ORS-Z0-00-DR-A-204		

ORS
Mullingar Dublin Galway Donegal London
+353 1 5242060 www.ors.ie info@ors.ie
ISO 9001:2008 QUALITY ASSURED COMPANY