

A1



EXTERIOR VIEW SIGNAGE – SIDE ELEVATION  
SCALE 1:20




2000x800mm ALUMINIUM COMPOSITE PANEL WITH FULL COLOUR LAMINATED GRAPHICS FRONT AND BACK, FIXED TO GALVANISED MILD STEEL BOX SECTION SET INTO CONCRETE BASE

SIDE VIEW – FRONT ELEVATION  
SCALE 1:20



2000x800mm ALUMINIUM COMPOSITE PANEL WITH FULL COLOUR LAMINATED GRAPHICS FRONT AND BACK, FIXED TO GALVANISED MILD STEEL BOX SECTION SET INTO CONCRETE BASE


EXTERIOR VIEW SIGNAGE – SIDE ELEVATION  
SCALE 1:20

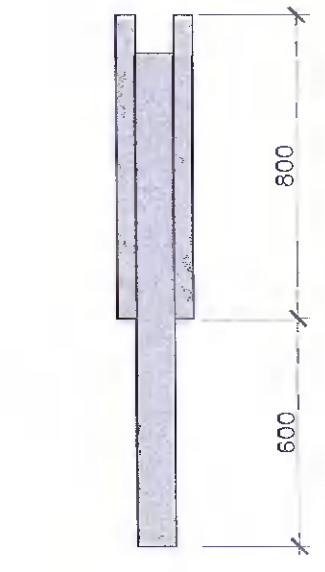

SIDE VIEW – FRONT ELEVATION  
SCALE 1:20




INTERIOR VIEW SIGNAGE – SIDE ELEVATION  
SCALE 1:20

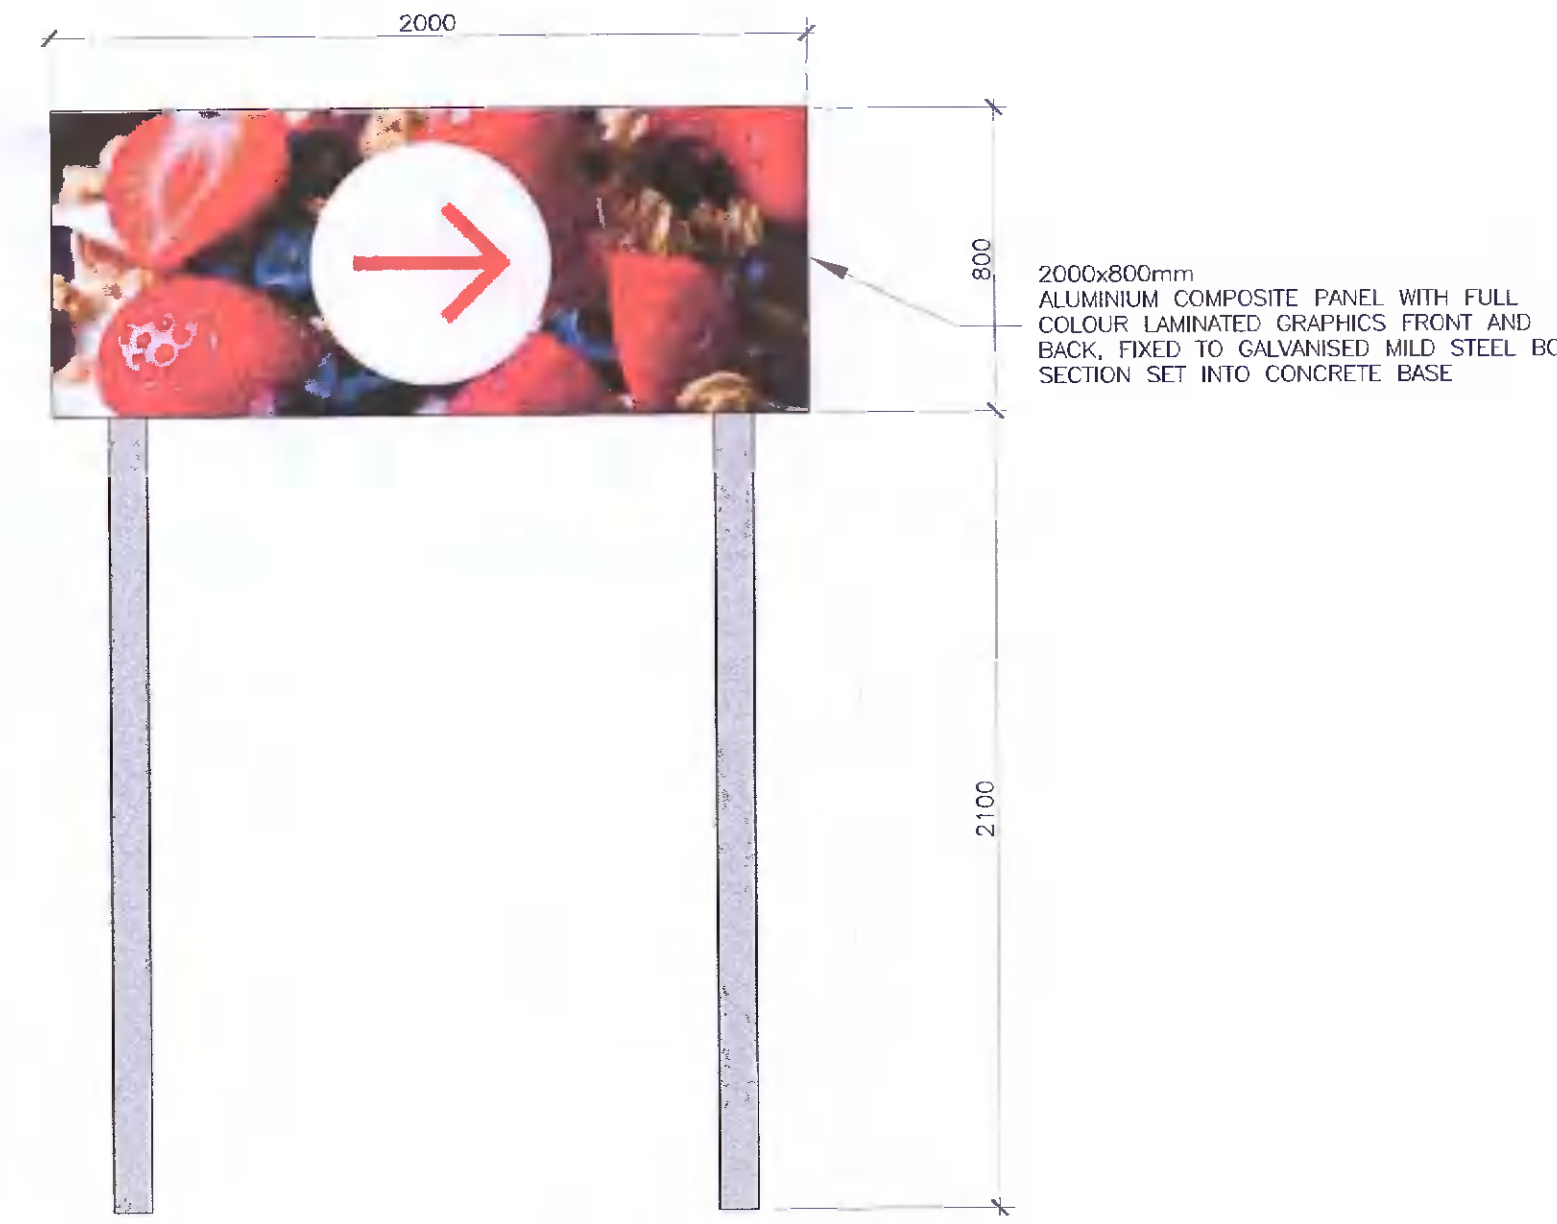


2000x800mm ALUMINIUM COMPOSITE PANEL WITH FULL COLOUR LAMINATED GRAPHICS FRONT AND BACK, FIXED TO GALVANISED MILD STEEL BOX SECTION SET INTO CONCRETE BASE

PLAN VIEW  
SCALE 1:20

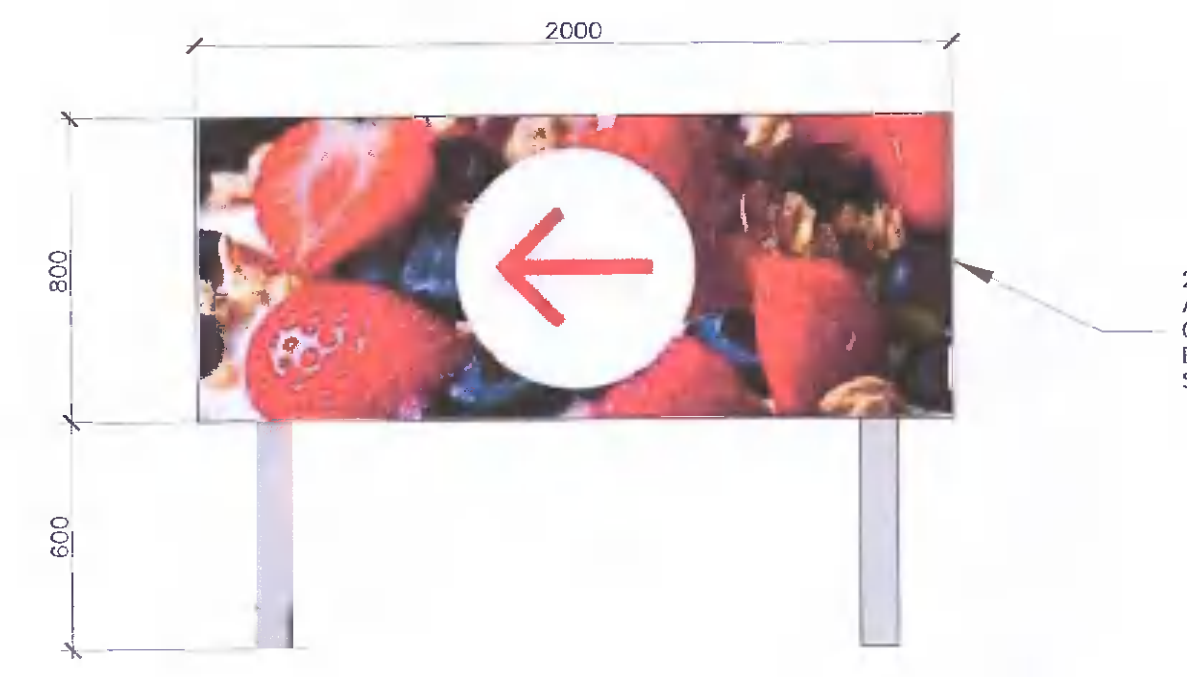

2000x800mm ALUMINIUM COMPOSITE PANEL WITH FULL COLOUR LAMINATED GRAPHICS FRONT AND BACK, FIXED TO GALVANISED MILD STEEL BOX SECTION SET INTO CONCRETE BASE

INTERIOR VIEW SIGNAGE – SIDE ELEVATION  
SCALE 1:20

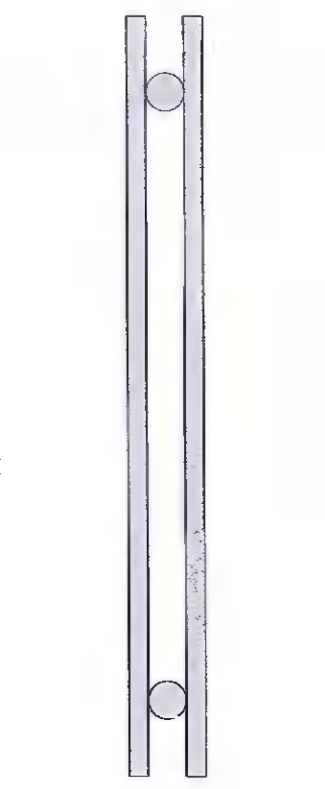

PLAN VIEW  
SCALE 1:20

**S2 PLANNING**

© CRS  
This drawing and any design herein is the copyright of the Consultants and must not be reproduced without their written consent. All drawings remain the property of the Consultants.  
Figured dimension only to be taken from this drawing. All dimensions to be checked on site. Consultants to be informed immediately of any discrepancies before work proceeds.

REV NO	DATE	REVISION NOTE	DWN BY:	CKD BY:
P01	18/02/2022	ISSUED FOR PLANNING PURPOSES	ED	DH

CLIENT:	TESCO IRELAND LTD			
PROJECT:	TESCO CLICK AND COLLECT AT HILLCREST SHOPPING CENTRE, LUCAN, CO. DUBLIN			
TITLE:	CLICK AND COLLECT EXISTING TESCO SIGNAGE DETAIL			
DRAWN:	CHECKED:	APPROVED:	JOB NO:	REV:
ED	ED	DH	210699_045	P01
DATE:	SCALE:	DRAWING NO:		
04/02/2022	1:20	210699_045-ORS-Z0-00-DR-A-205		

**ORS**

Mullingar Dublin Galway Donegal London  
+353 1 5242060 www.ors.ie info@ors.ie  
ISO 9001:2008 QUALITY ASSURED COMPANY