


Existing Ground Floor Plan.

Scale 1:100

Existing Ground Floor Area :
50.19 Sq. metres.

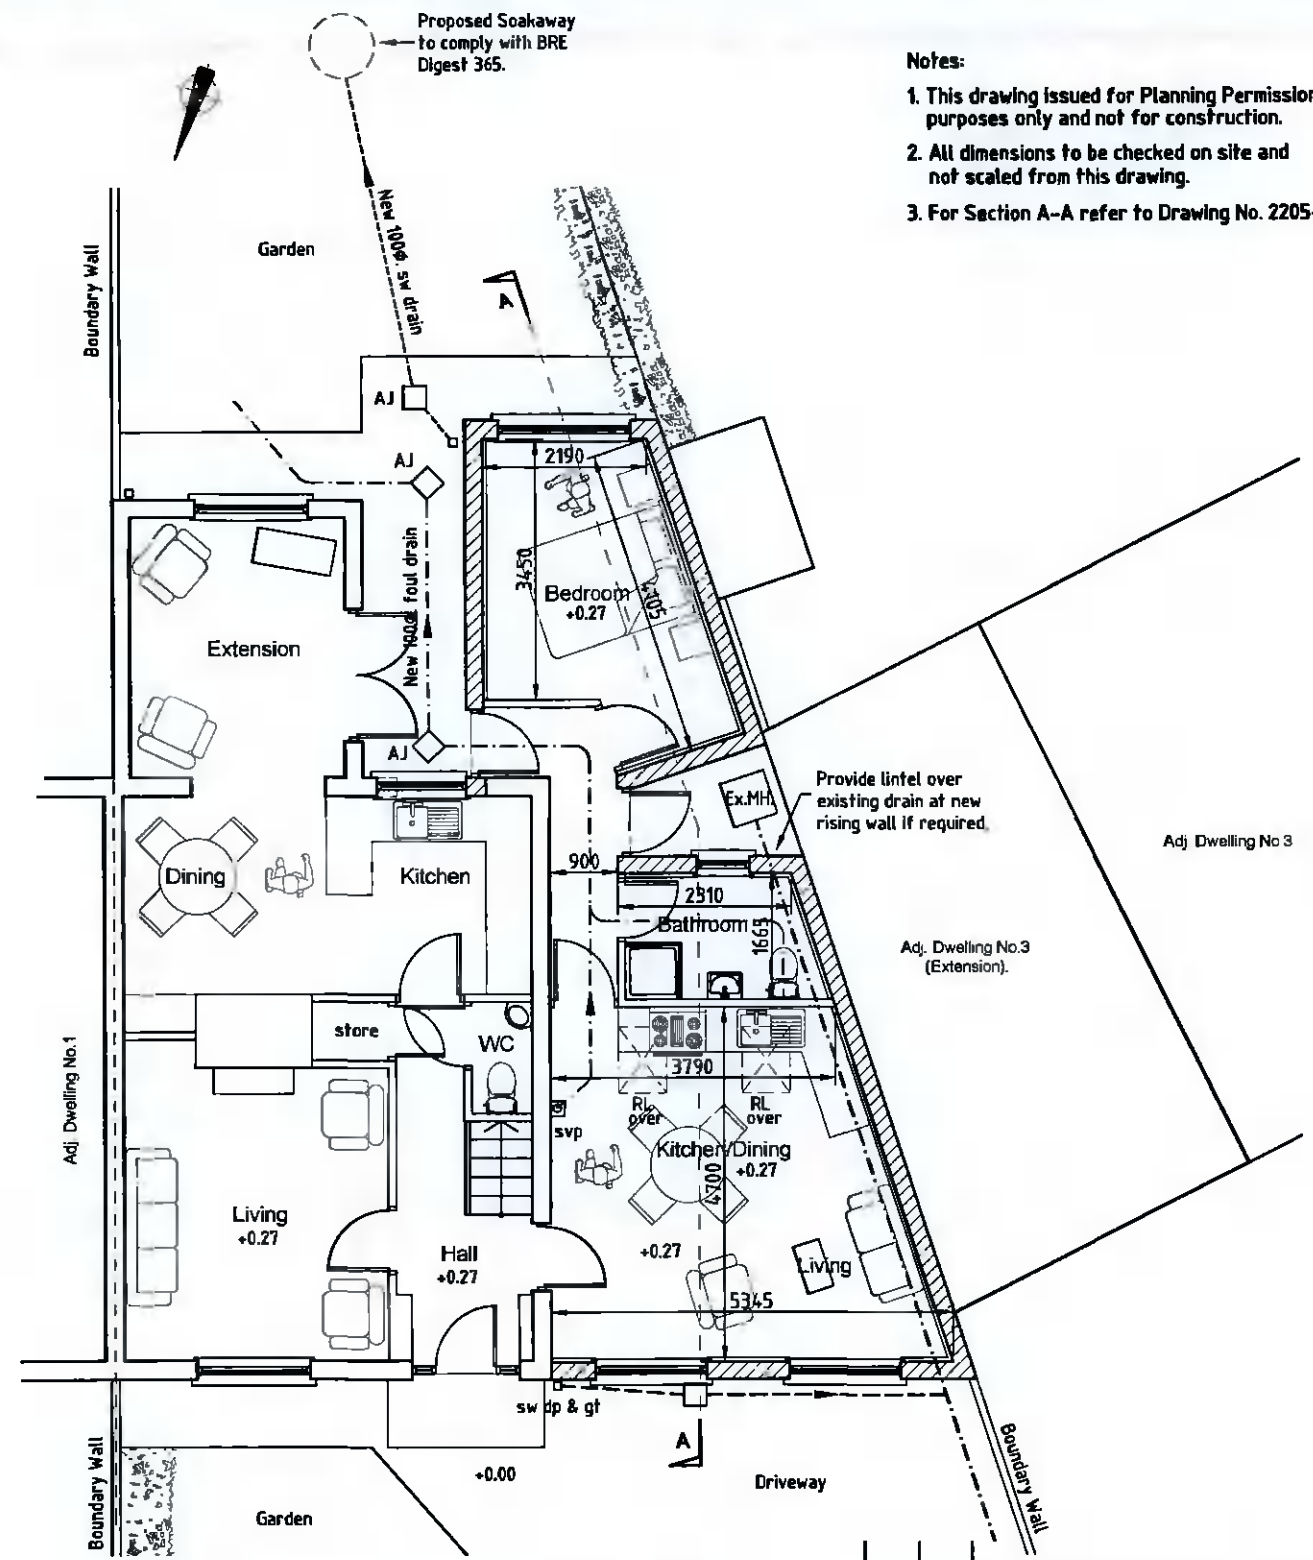

Proposed Ground Floor Plan.

Scale 1:100

Proposed Family Flat Area :
41.37 Sq. metres.

Notes:

1. This drawing issued for Planning Permission purposes only and not for construction.
2. All dimensions to be checked on site and not scaled from this drawing.
3. For Section A-A refer to Drawing No. 2205-04.

Date	By	Rev.
Drawing Title		
Proposed Family Flat at 2 Neilstown Gardens, Clondalkin, Dublin 22. Ground Floor Plans.		
Applicant: Margaret Morgan 2 Neilstown Gardens, Clondalkin, Dublin 22.		Agent: John Shevlin 114 Ashington Rise, Navan Road, Dublin 7.
Drn. JDS	Date 23.02.22	Scales As Shown at A3
Job No 2205	Drawing No. 01	Rev.