



- Notes:**
1. This drawing issued for Planning Permission purposes only and not for construction.
  2. All dimensions to be checked on site and not scaled from this drawing.

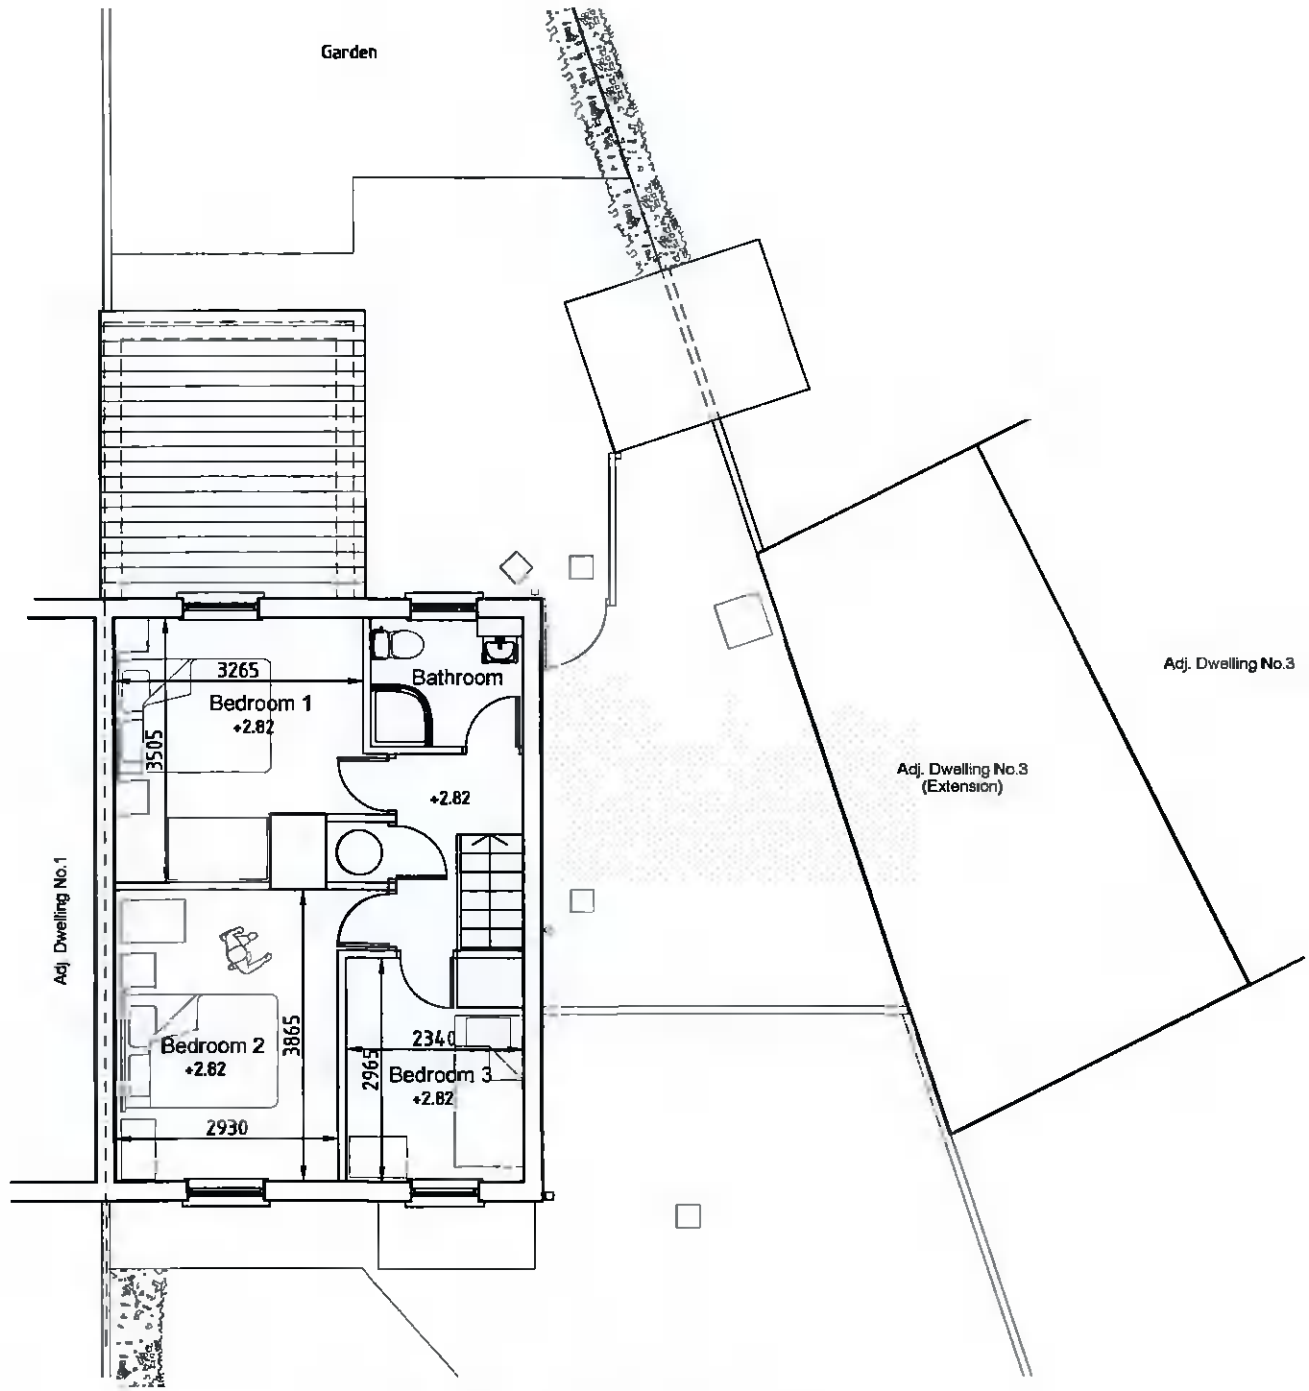

**Existing First Floor Plan.**

Scale 1:100

Existing First Floor Area :  
40.11 Sq. metres.

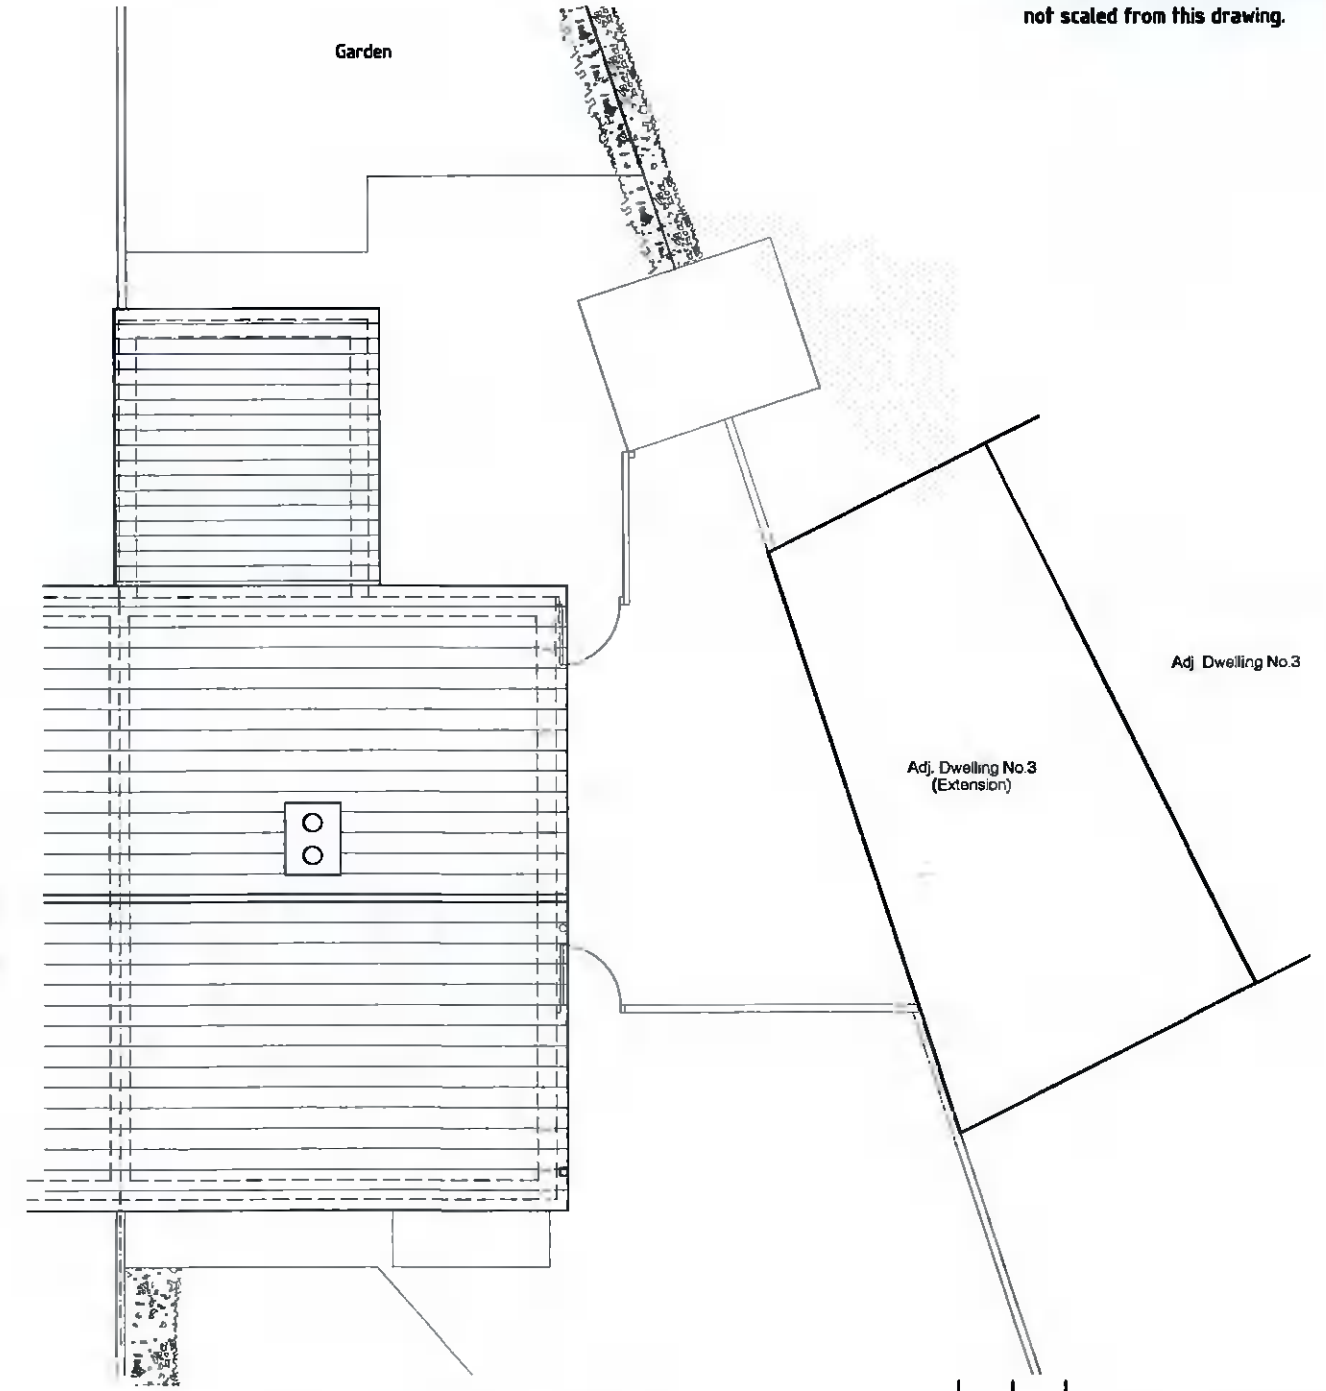

**Existing Roof Plan.**

Scale 1:100

Date	By	Rev.
Drawing Title		
Proposed Family Flat at 2 Neilstown Gardens, Clondalkin, Dublin 22. Exist. First Floor & Roof Plans.		
Applicant:		Agent:
Margaret Morgan 2 Neilstown Gardens, Clondalkin, Dublin 22.		John Shevlin 114 Ashington Rise, Navan Road, Dublin 7.
Drn	Date	Scales
JDS	23.02.22	As Shown at A3
Job No.	Drawing No.	Rev.
2205	02	