


Notes:

- 1. This drawing issued for Planning Permission purposes only and not for construction.
- 2. All dimensions to be checked on site and not scaled from this drawing.
- 3. For Section A-A refer to Drawing No. 2205-04.

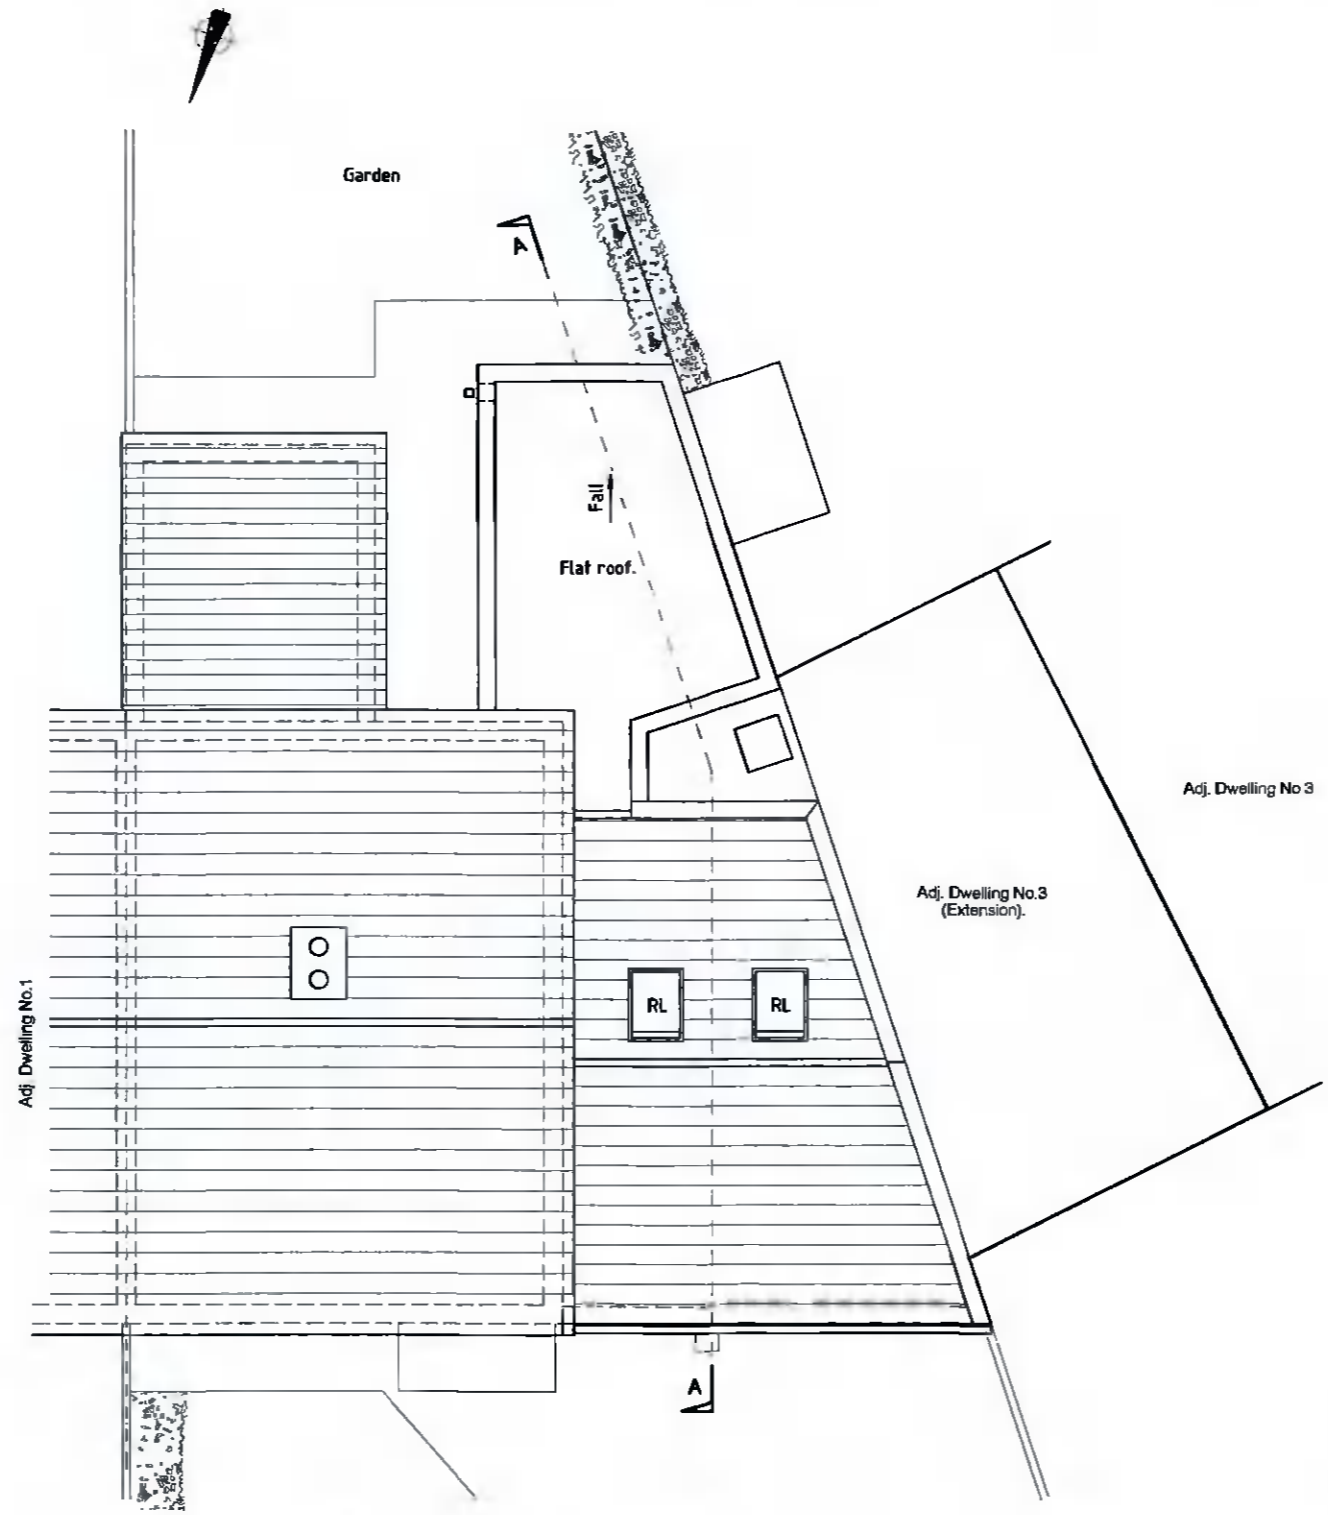

**Proposed Roof Plan.**  
Scale 1:100

Date	By	Rev.
Drawing Title		
Proposed Family Flat at 2 Neilstown Gardens, Clondalkin, Dublin 22. Proposed Roof Plan.		
Applicant:		Agent:
Margaret Morgan 2 Neilstown Gardens, Clondalkin, Dublin 22.		John Shevin 114 Ashington Rise, Navan Road, Dublin 7.
Drn	JDS	Date 23.02.22 Scales As Shown at A3
Job No.	Drawing No.	Rev.
2205	03	