




**Existing Front Elevation (North) Contiguous.**

Scale 1:100

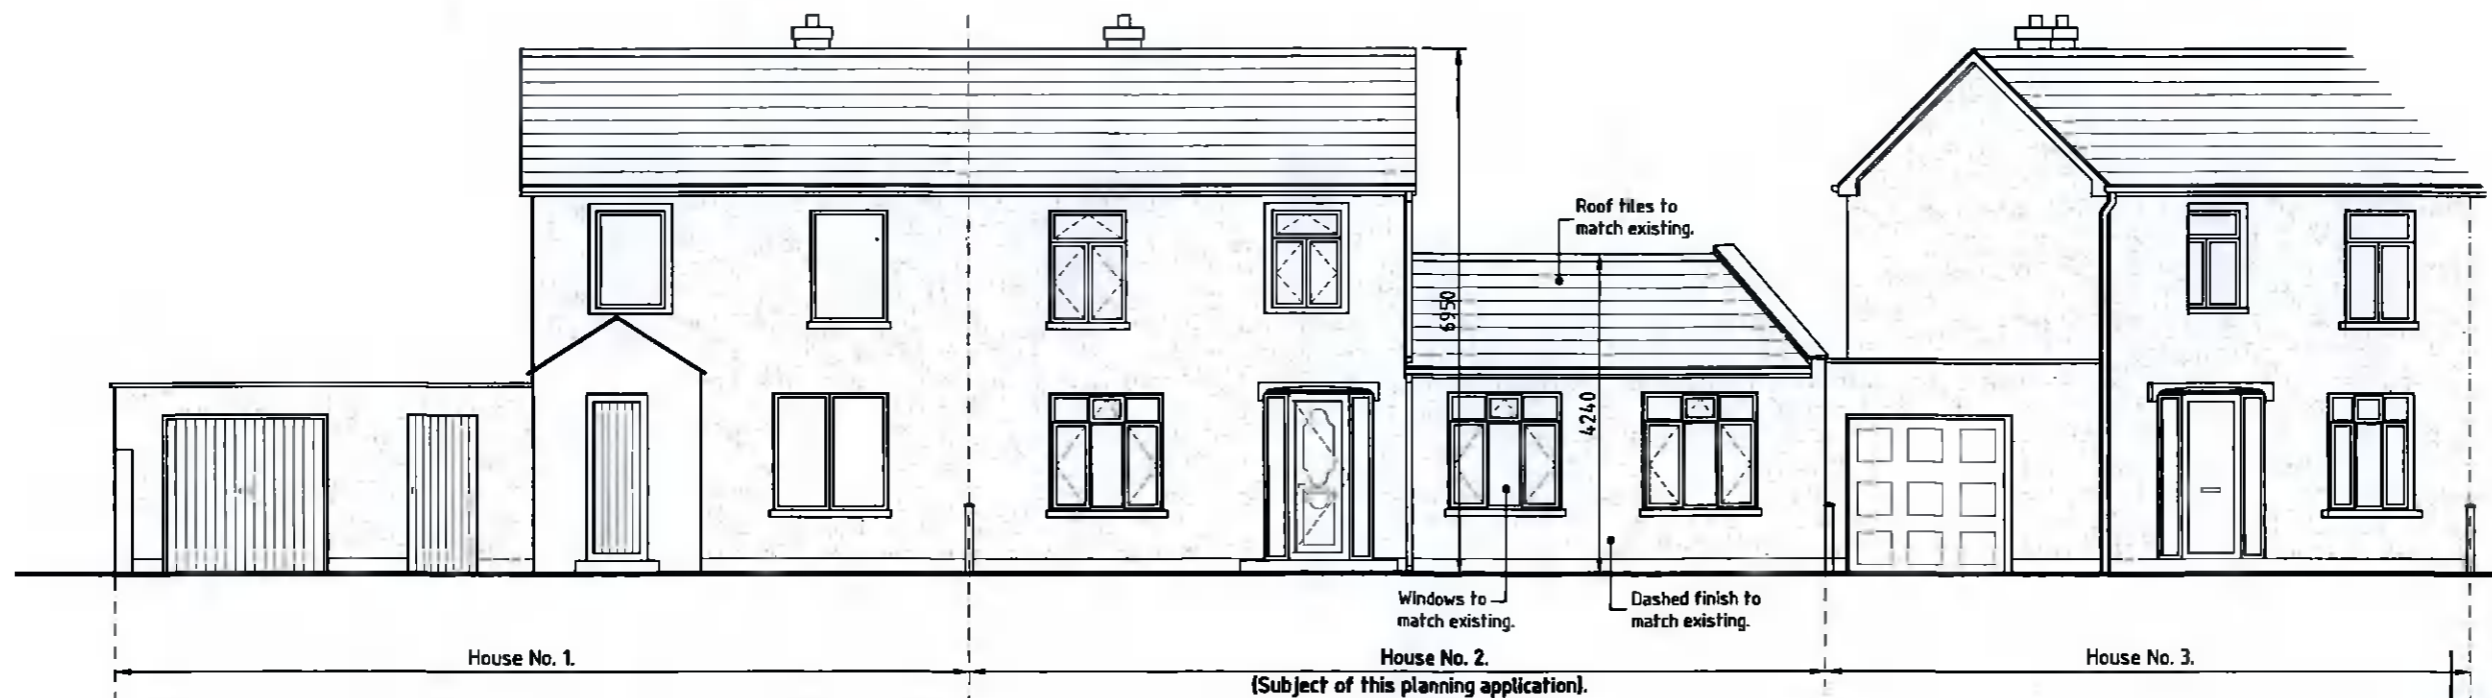

**Proposed Front Elevation (North) Contiguous.**

Scale 1:100

**Notes:**

1. This drawing issued for Planning Permission purposes only and not for construction.
2. All dimensions to be checked on site and not scaled from this drawing.

| Date   | By          | Rev.  |
|--|-------------|---|
| Drawing Title  |             |   |
| Proposed Family Flat at<br>2 Neilstown Gardens,<br>Clondalkin, Dublin 22.<br>Front Elevations. |             |   |
| Applicant:   |             | Agent:  |
| Margaret Morgan<br>2 Neilstown Gardens,<br>Clondalkin, Dublin 22.                              |             | John Shevlin<br>114 Ashington Rise,<br>Navan Road,<br>Dublin 7. |
| Drn  | JDS         | Date 23.02.22 Scales As Shown at A3                             |
| Job No   | Drawing No. | Rev.  |
| 2205   | 05          |   |