



1 Proposed Ground Floor Plan
Scale: 1:100

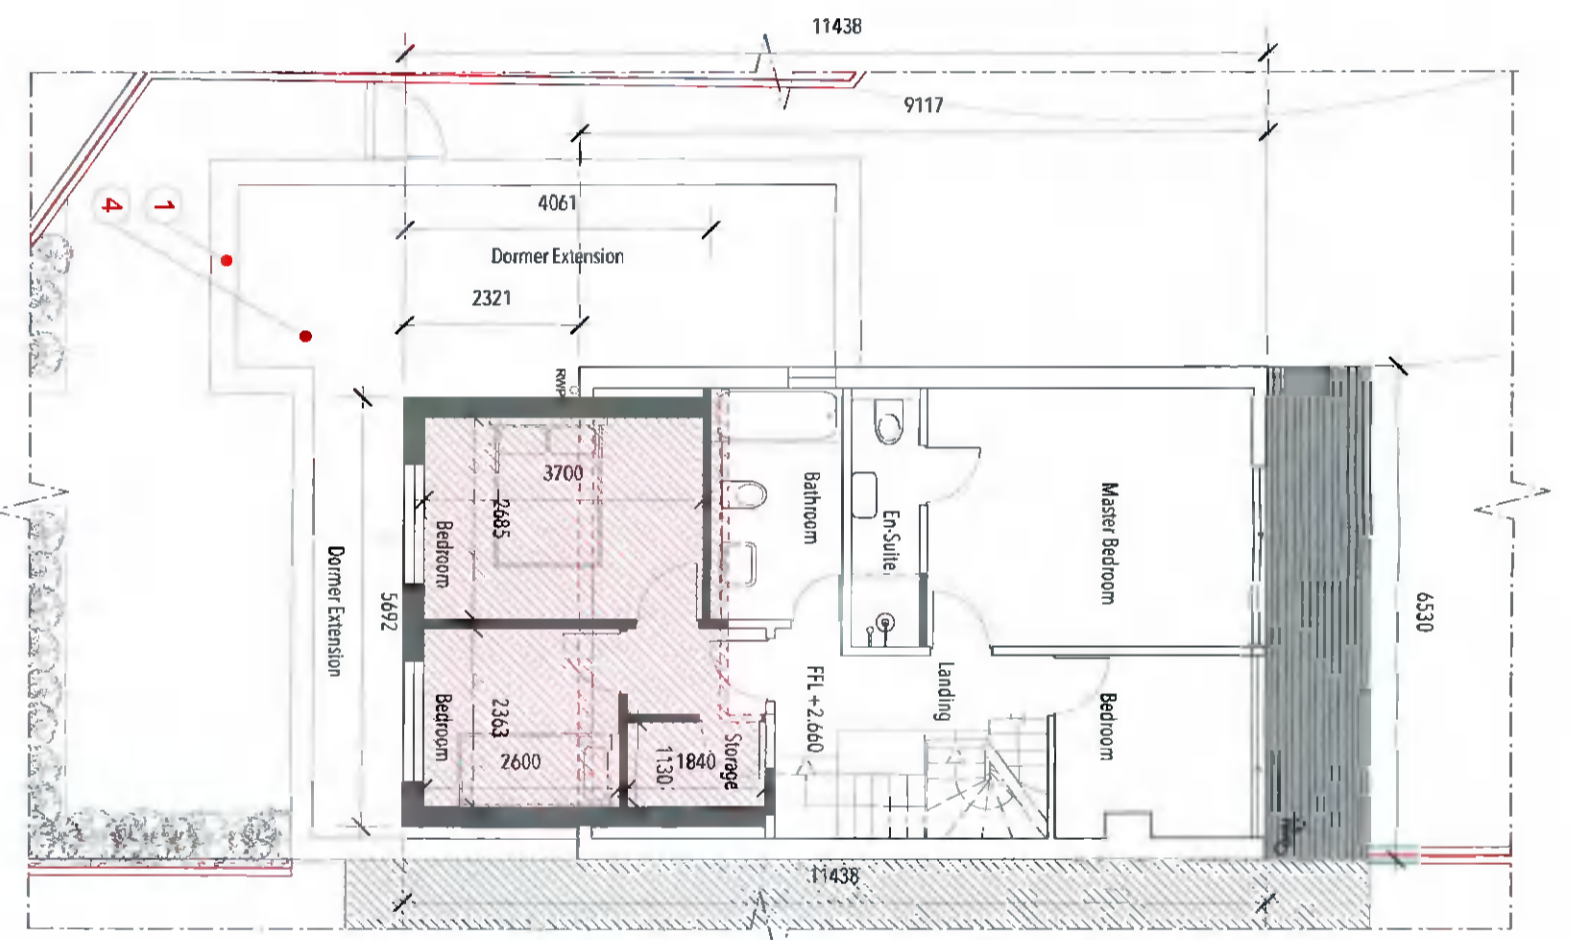

2 Proposed First Floor Plan
Scale: 1:100

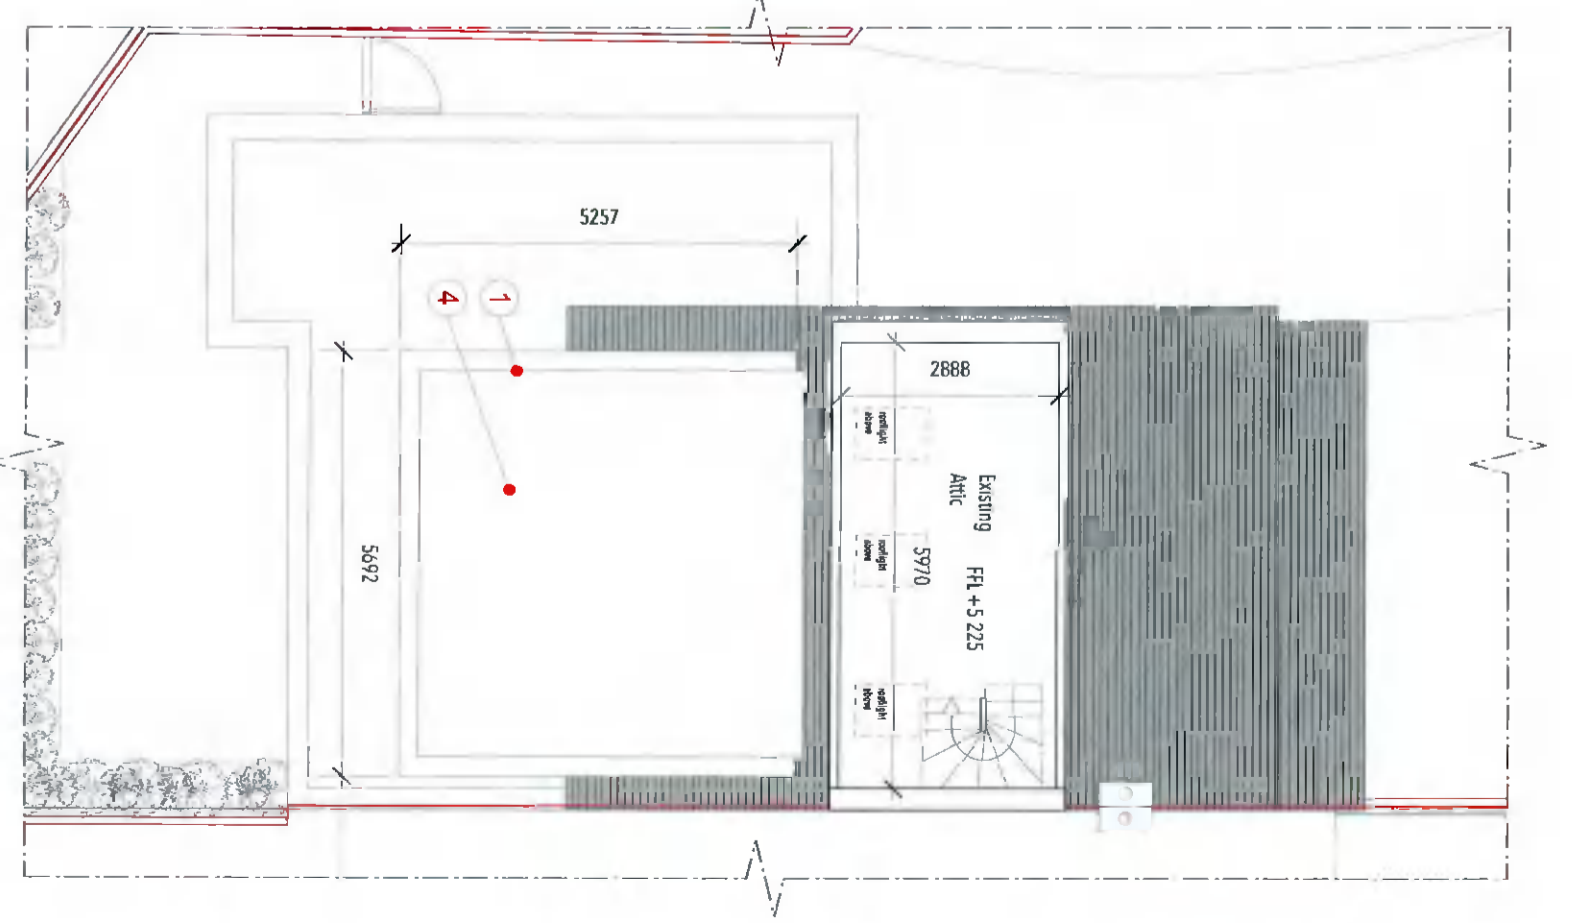

3 Proposed Attic Floor Plan
Scale: 1:100



LEGEND:

- Existing structure to be retained
- Existing structure to be demolished
- Proposed new structure
- Proposed extension
- Subject site

DRAINAGE LEGEND:

- Existing combined drainage to be re-utilized
- New surface water drainage
- New foul drainage

LEGEND INDICATING PROPOSED WORKS

- 1** Selected metal capping
- 2** Selected render finish
- 3** Selected timber/alucad windows/doors
- 4** New parapet flat roof with membrane finish

REV	DATE	NOTE

KELLHER MILLER ARCHITECTS		Status: Planning	
10, BISHINGTON COURT, DUBLIN 7 T: 01 253 7888/2 E: info@kellhermiller.ie		2 Silverwood Drive, Rathfriland, Dublin 14, D14 T2V8	
Proposed Floor Plans		DATE	SCALE
DRAWN BY	CHECKED BY	AMENDED BY	DATE
JR	TM		11/00
DO NOT SCALE		USE SQUARE DIMENSIONS ONLY	