


1 Proposed Front Elevation
Scale: 1:100

2 Proposed Rear Elevation
Scale: 1:100

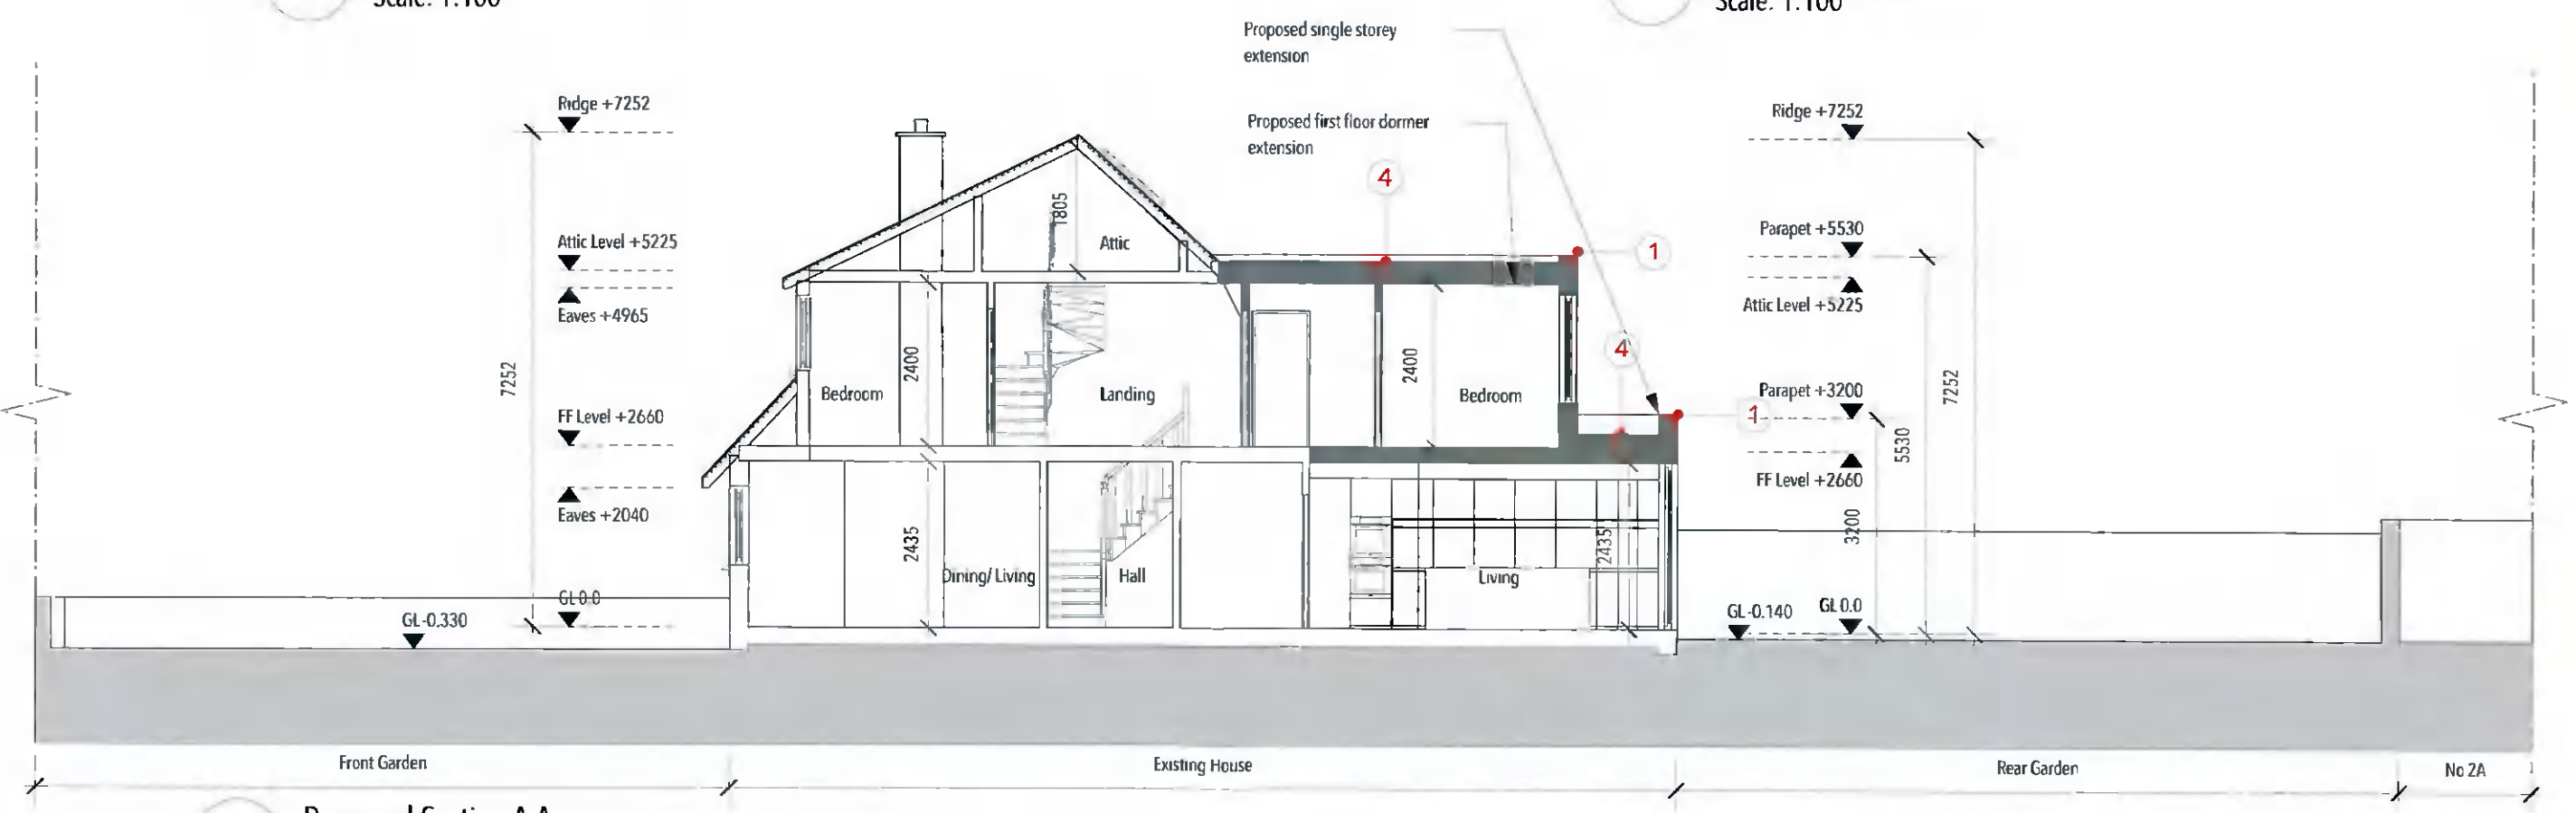

1 Proposed Section A-A
Scale: 1:100

- LEGEND:**
- Existing structure to be retained
 - Existing structure to be demolished
 - Proposed new structure
 - Proposed extension
 - Subject site

- LEGEND INDICATING PROPOSED WORKS**
- 1 Selected metal capping
 - 2 Selected render finish
 - 3 Selected timber/aluclad windows/doors
 - 4 New parapet flat roof with membrane finish

REV	DATE	NOTE

KELLIHER MILLER ARCHITECTS

10 BLESSINGTON COURT DUBLIN 7
T: 00 353 1 8209582 E: info@kma.ie

Status: Planning

PROJECT
2 Silverwood Drive, Rathfarnham, Dublin 14, D14 T2V8

DRAWING
Proposed Front & Rear Elevations and Section AA

DRAWN BY	CHECKED BY	DATE	SCALE	AMENDED BY	DRG. NO.	AMENDMENT
JR	TM		1:100		2123-P-002	

THIS DRAWING IS COPYRIGHT © DO NOT SCALE USE FIGURED DIMENSIONS ONLY