



1 Existing Ground Floor Plan
Scale: 1:100

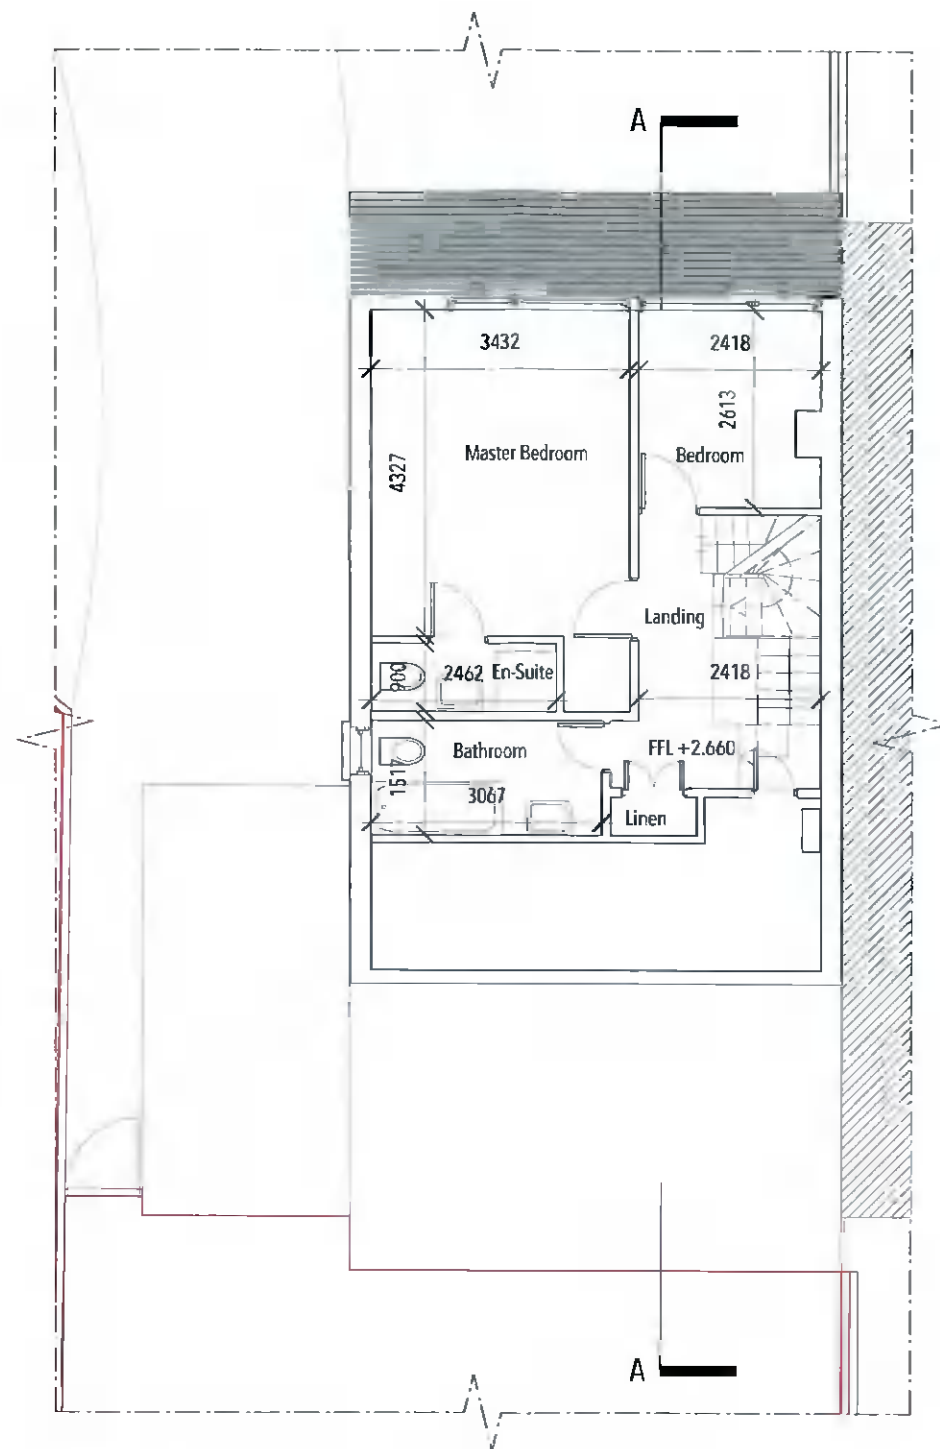

2 Existing First Floor Plan
Scale: 1:100

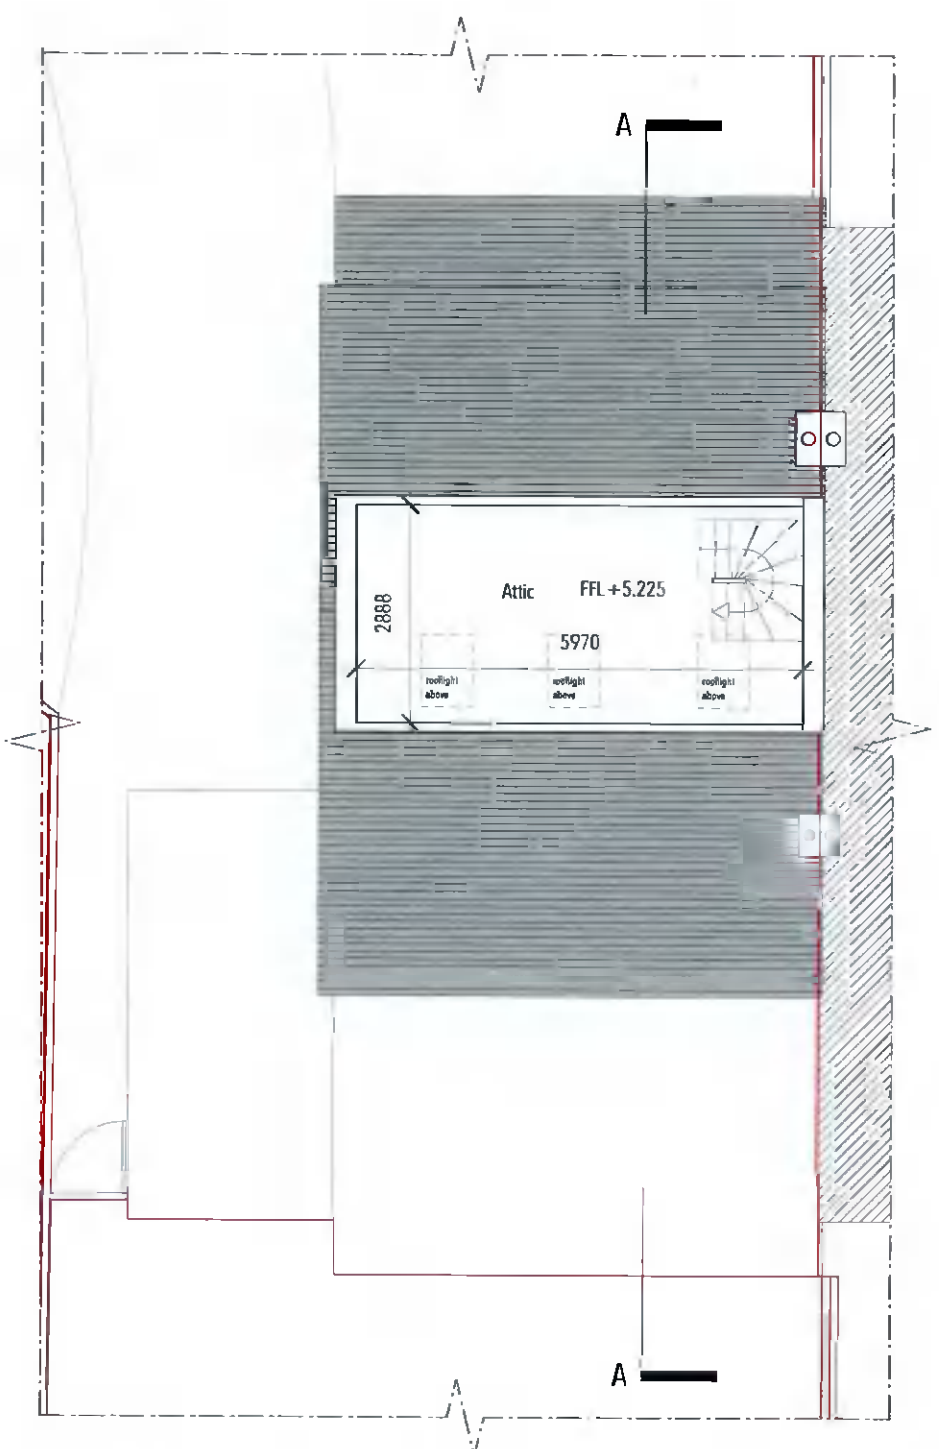

3 Existing Attic Floor Plan
Scale: 1:100



REV	DATE	NOTE	KELLIHER MILLER ARCHITECTS			
			19 BLESSINGTON COURT DUBLIN 7 T: 00 353 1 8329682 E: info@kma.ie		Status: Survey	
			PROJECT 2 Silverwood Drive, Rathfarnham, Dublin 14, D14 T2V8			
			DRAWING Existing Floor Plans			
			DRAWN BY	CHECKED BY	DATE	
			JR	TM		
			SCALE	AMENDED BY	DRS. NO.	
			1:100		2123-S-001	
			AMENDMENT			
			THIS DRAWING IS COPYRIGHT DO NOT SCALE USE FIGURED DIMENSIONS ONLY			