




1 Existing Front Elevation
Scale: 1:100



2 Existing Rear Elevation
Scale: 1:100

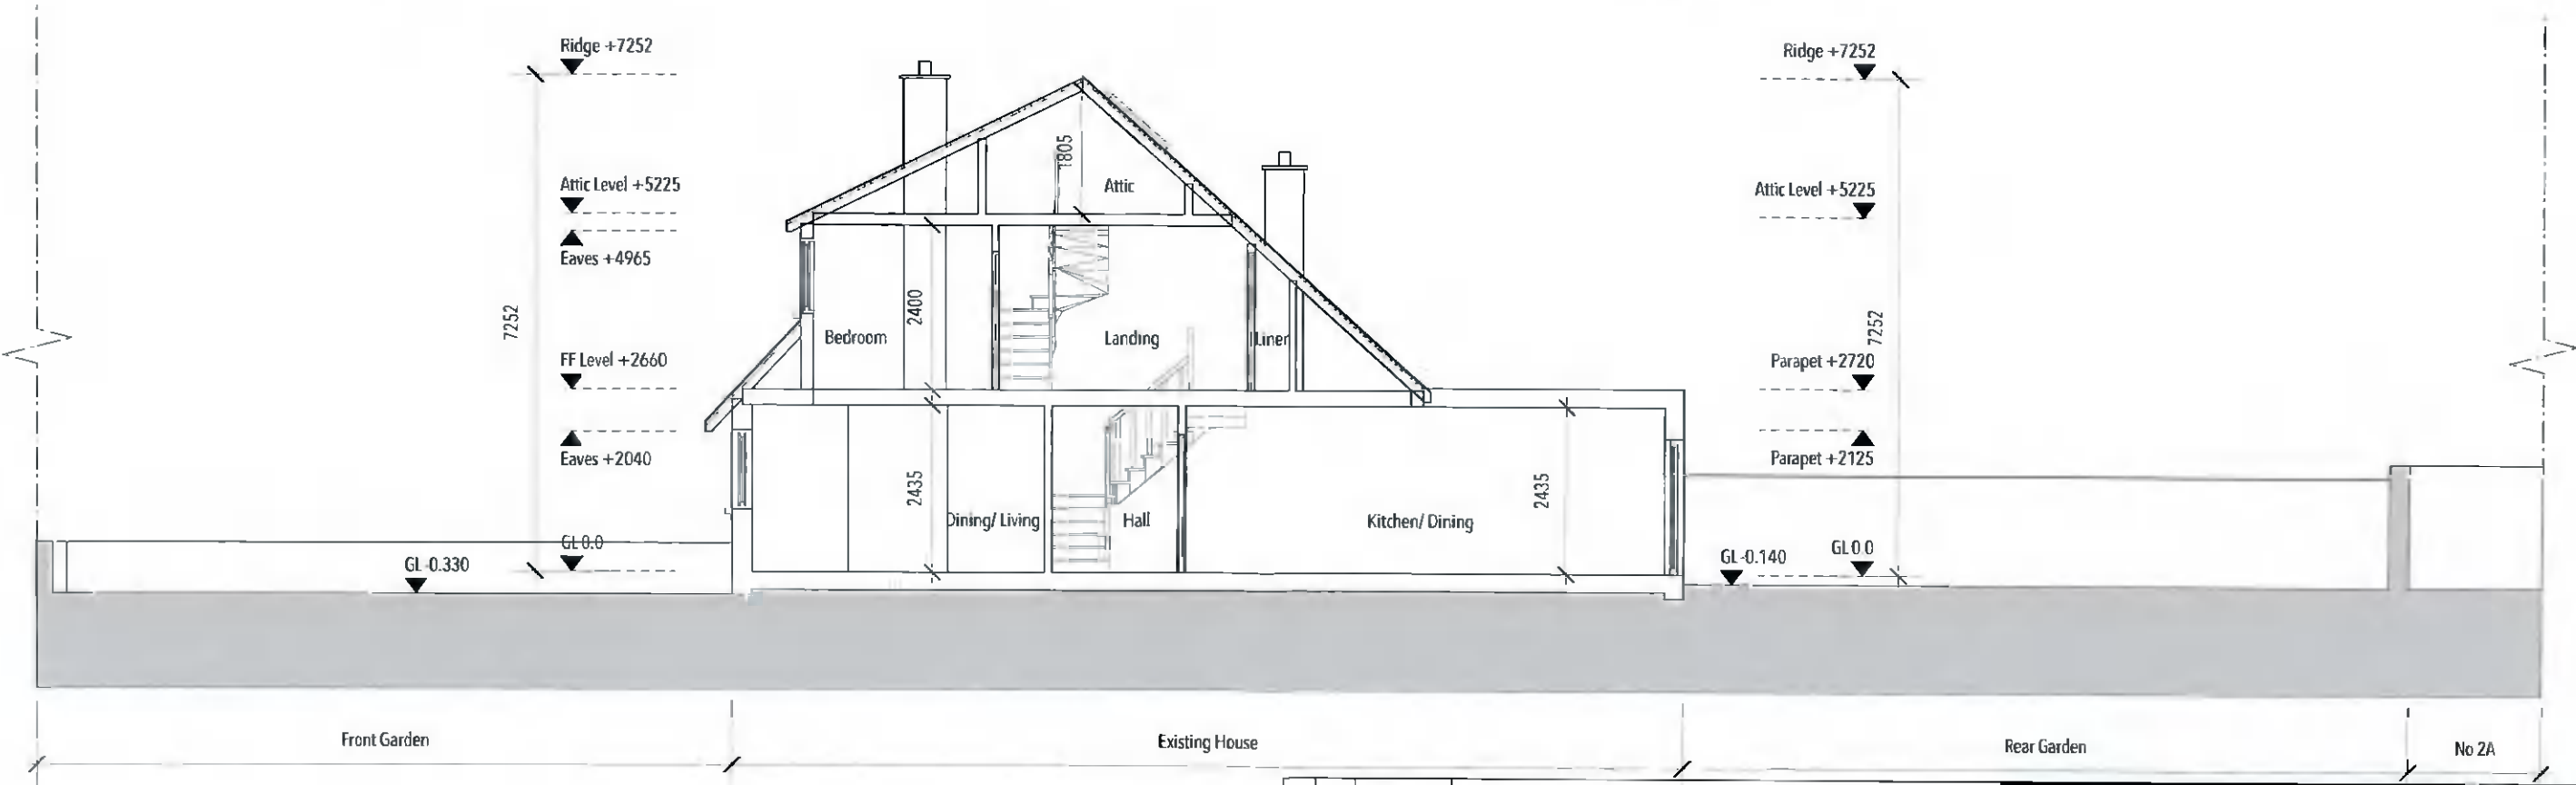

1 Existing Section A-A
Scale: 1:100

REV	DATE	NOTE

KELLIHER MILLER ARCHITECTS

10 BLESSINGTON COURT DUBLIN 7
T: 01 353 1 839962 E: info@kmarch.ie

Status: Survey

PROJECT
2 Silverwood Drive, Rathfarnham, Dublin 14, D14 T2V8

DRAWING
Existing Front and Rear Elevation & Section AA

DRAWN BY	CHECKED BY	DATE	SCALE	AMENDED BY	DWG NO	AMENDMENT
JR	TM		1:100		2133-S-002	

THIS DRAWING IS COPYRIGHT © DO NOT SCALE USE FIGURED DIMENSIONS ONLY